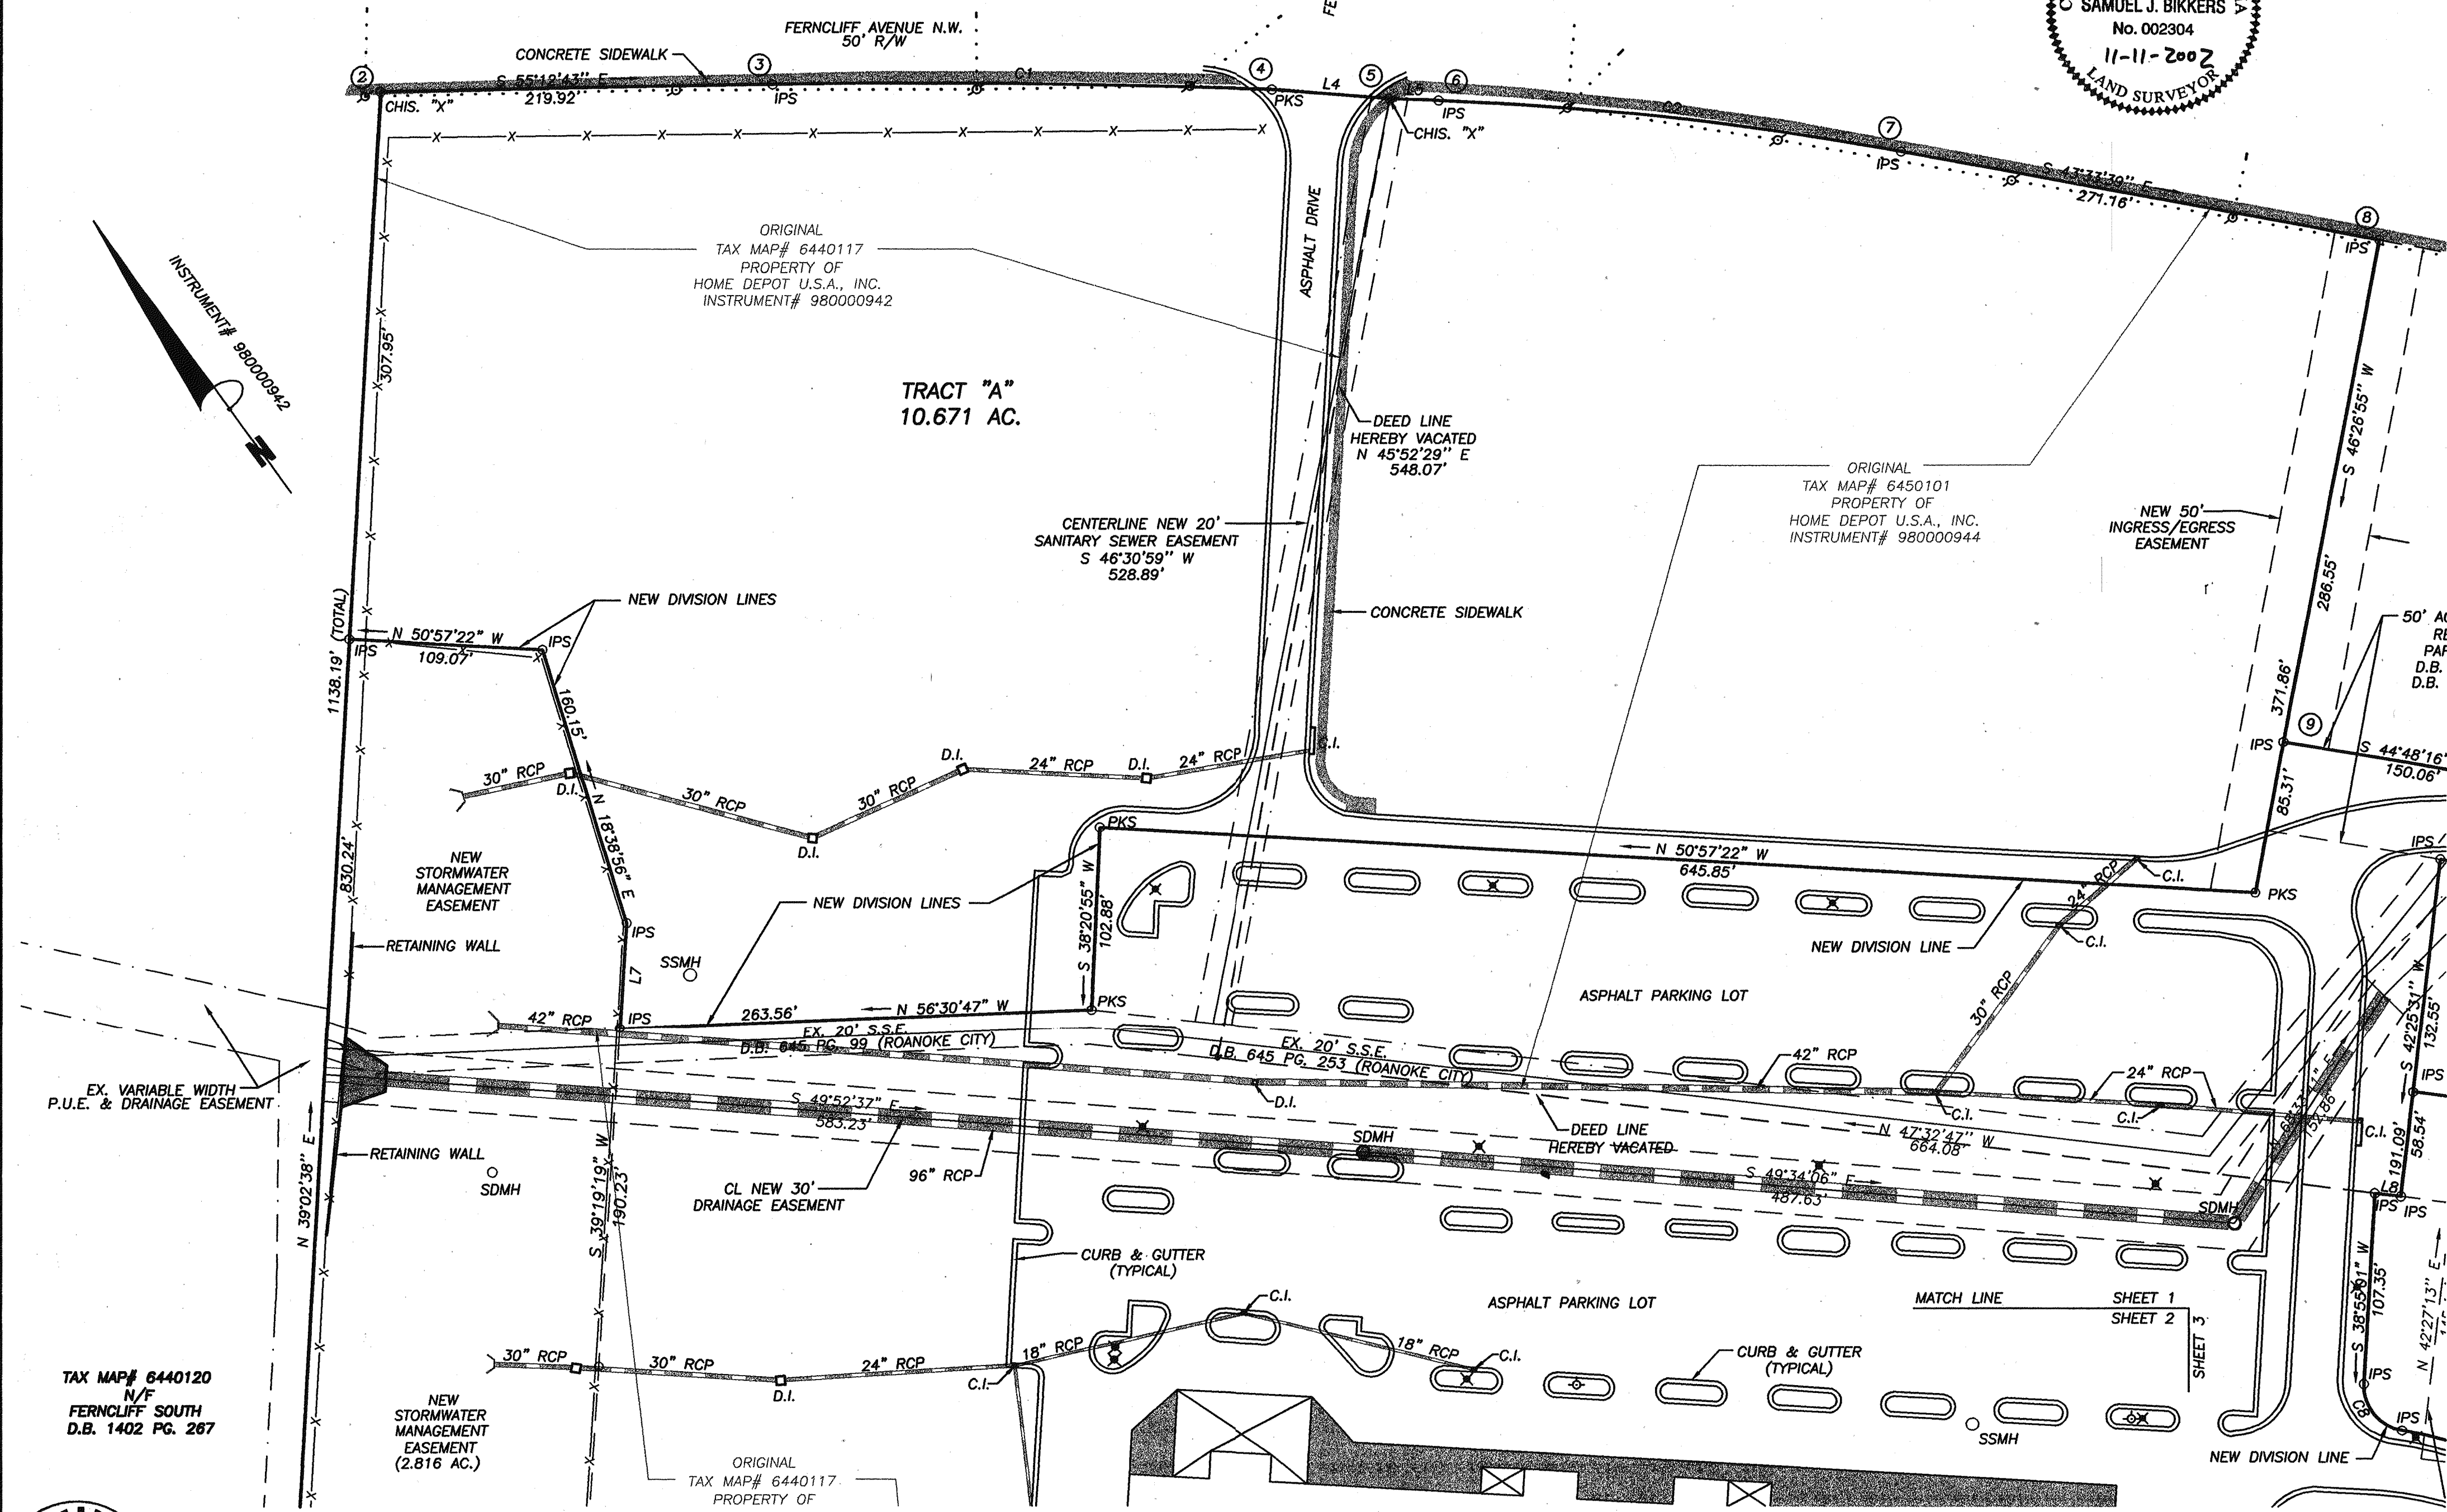
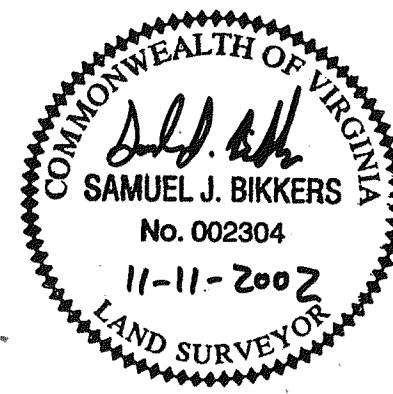


ENGINEERING CONCEPTS, INC.

20 S. ROANOKE ST., PO BOX 619
FINCASTLE, VIRGINIA 24090
540.473.1253 FAX: 540.473.1254

Drawn	SJB	60	0	60	120	180	1"=60'
Designed		Scale: 1" = 60'					8-27-02
Checked	TSN/SJB						PROJECT: 02085
Approved	SJB						2 of 4