

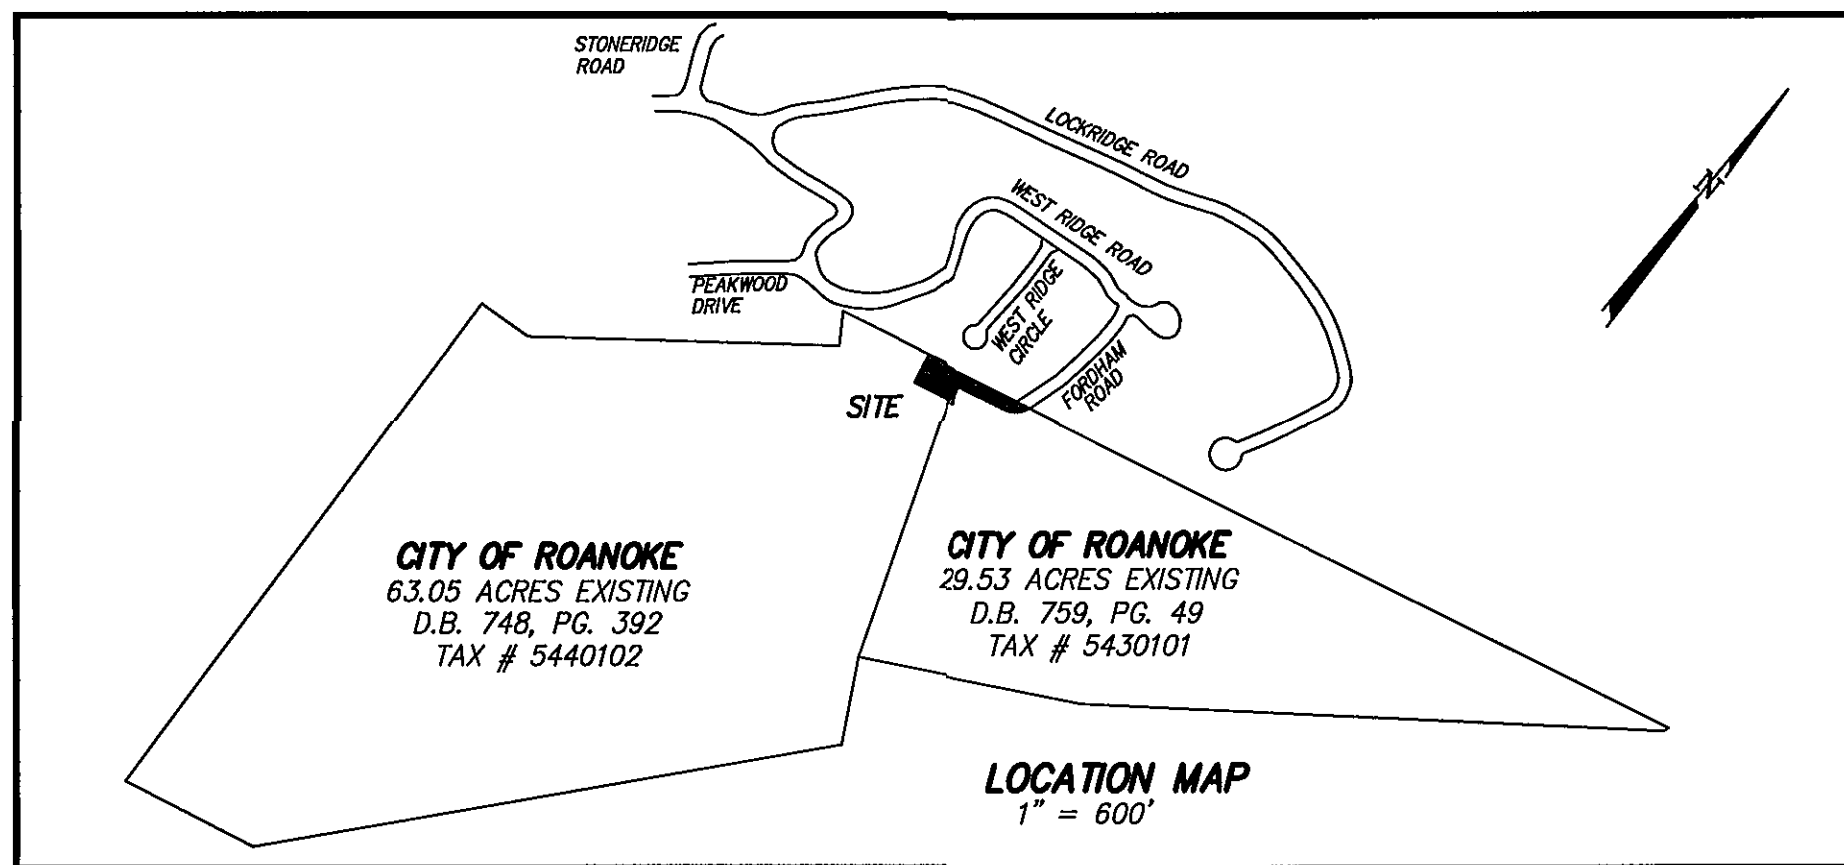
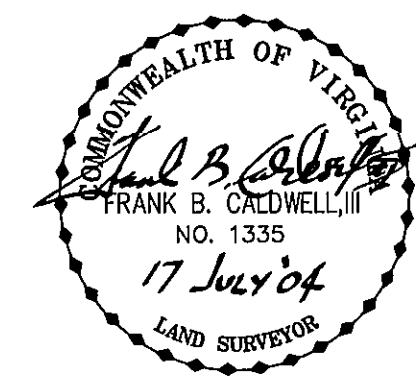


MERIDIAN OF MAP OF CHAPEL FOREST
M.B. 1, PG. 73

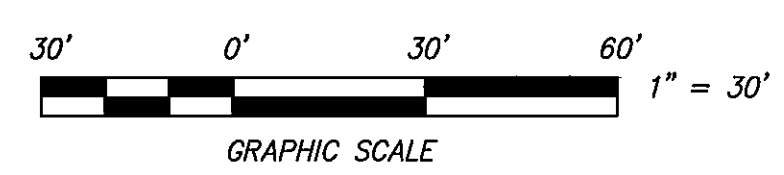

LEGEND
FND FOUND
IPF IRON PIN FOUND
IPS IRON PIN SET
R/W RIGHT OF WAY

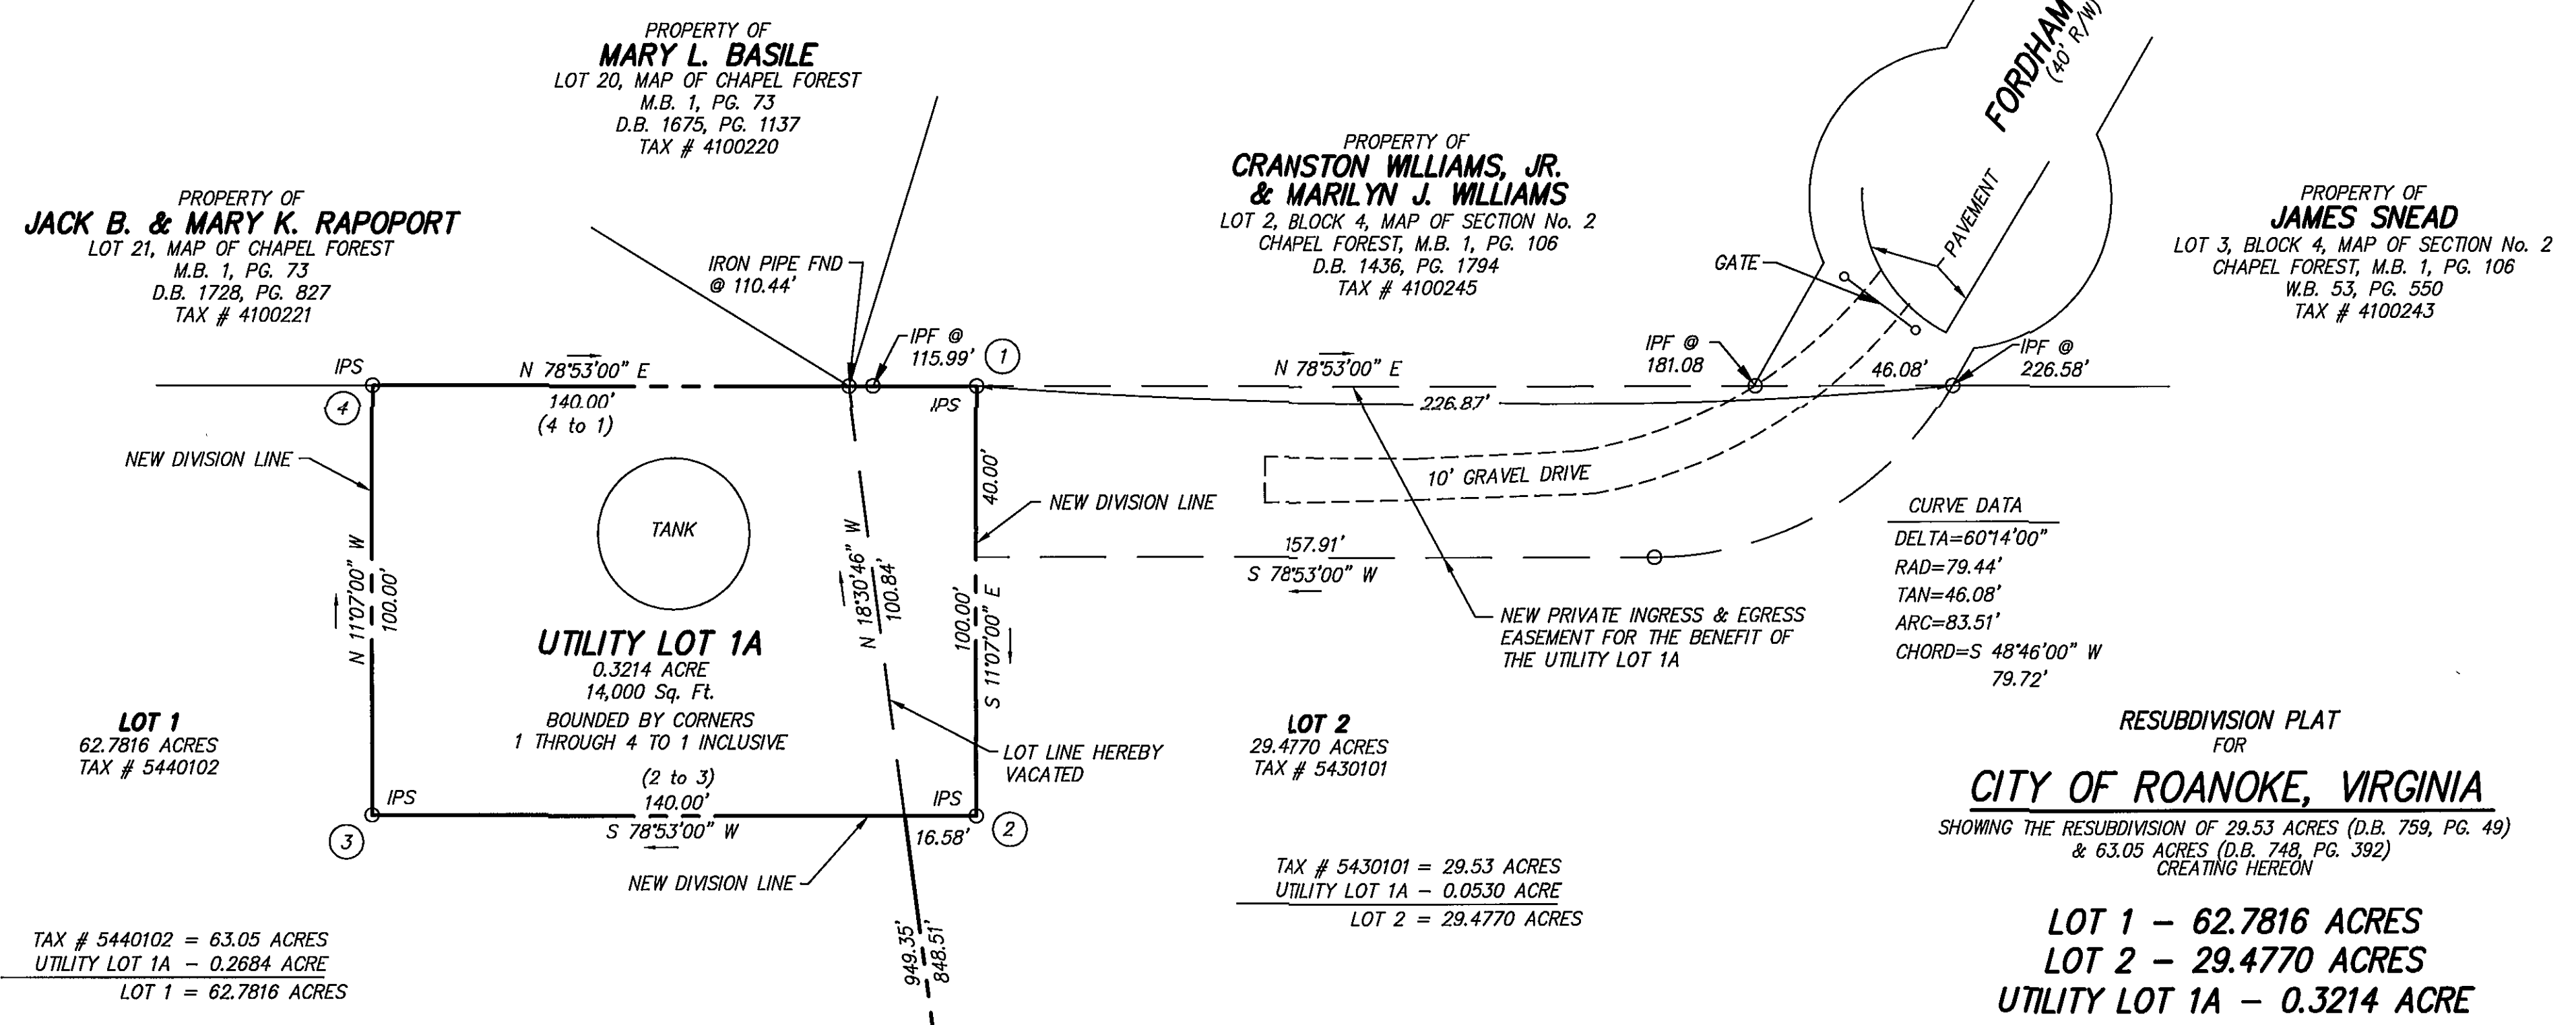

CWA
CALDWELL WHITE ASSOCIATES
ENGINEERS / SURVEYORS / PLANNERS
4203 MELROSE AVENUE, NW
P.O. BOX 6260
ROANOKE, VIRGINIA 24017
(540) 368-3400 FAX: (540) 368-8702

TAX NO.: 5430101, 5440102
DRAWN: JW
CALC.: JW CHK'D.: FBC, III
CLOSED: JW

SCALE: 1" = 30'
DATE: JUNE 17, 2004
N.B.: CITY OF ROANOKE 2
W.O.: 04-0066

SHEET 2 OF 2