


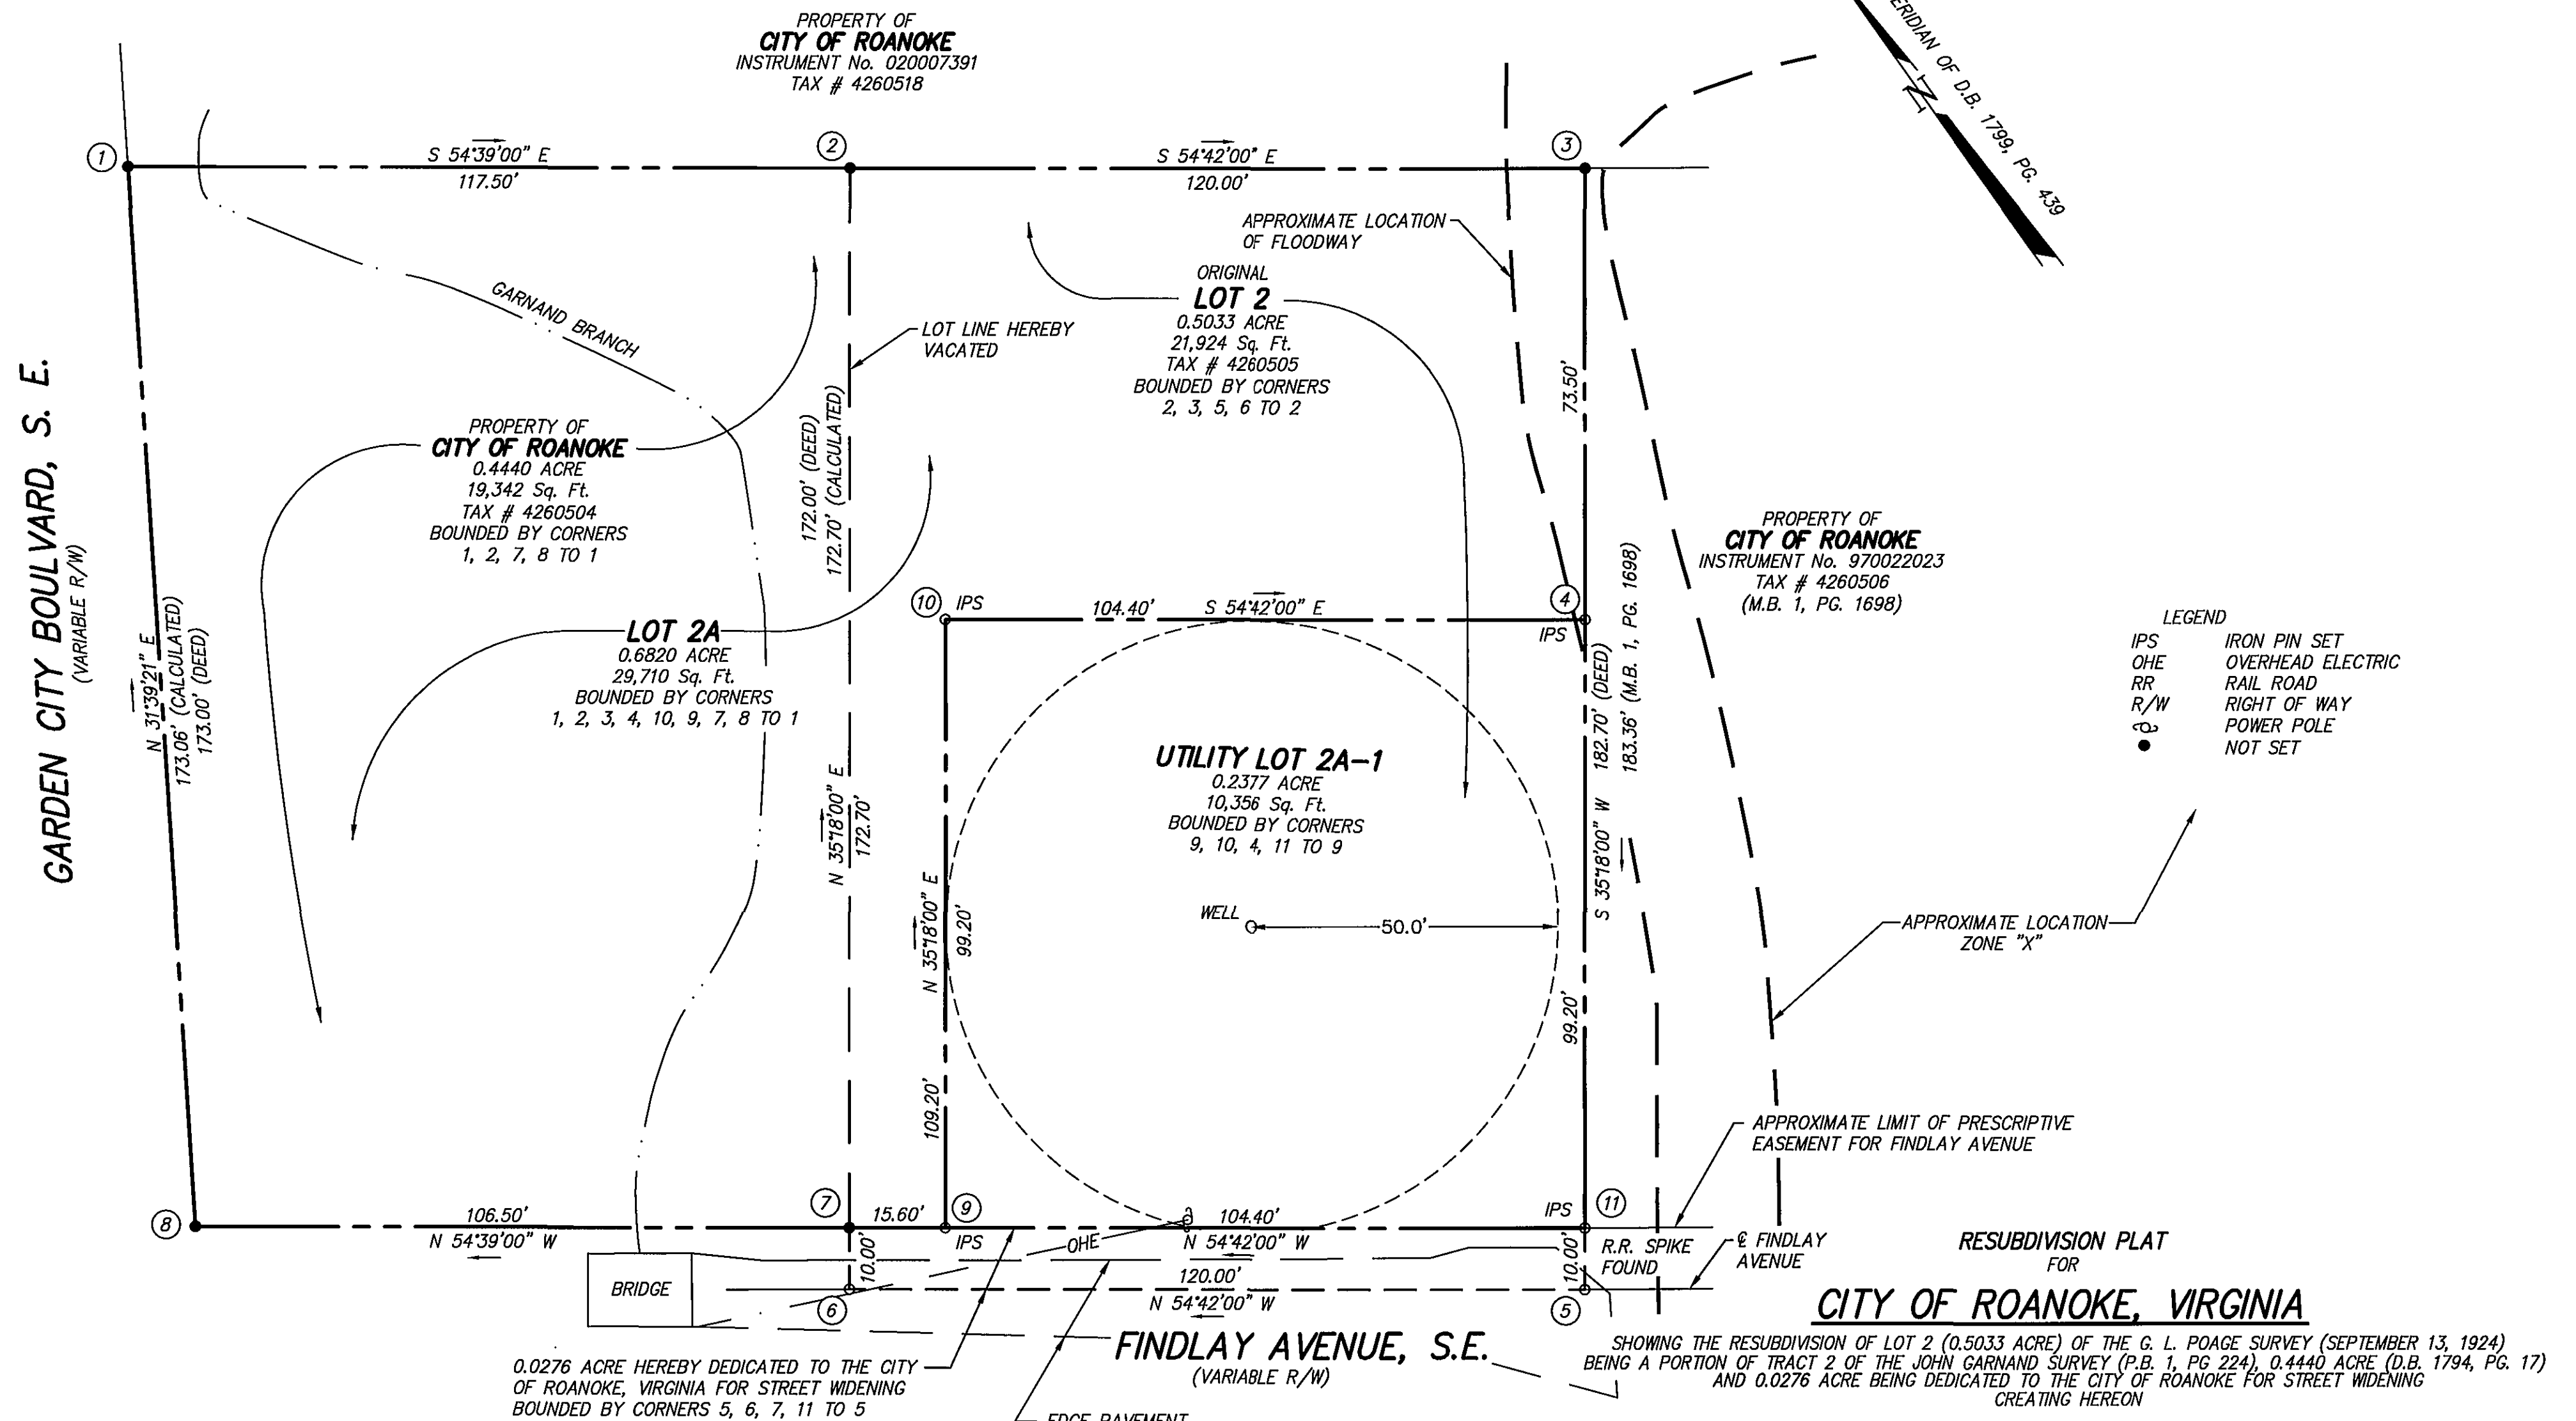

AY  
E

*RESUBDIVISION PLAT  
FOR  
CITY OF ROANOKE, VIRGINIA*

LOT 2A - 0.6820 ACRE  
UTILITY LOT 2A-1 - 0.2377 ACRE

SITUATE FINDLAY AVENUE, S.E.  
CITY OF ROANOKE, VIRGINIA

 **CWA**

---

**CALDWELL WHITE ASSOCIATES**

---

**ENGINEERS / SURVEYORS / PLANNERS**

---

4203 MELROSE AVENUE, NW  
P.O. BOX 6280  
ROANOKE, VIRGINIA 24017

(540) 366-3490      FAX: (540) 366-8702

TAX NO.: 4260505  
DRAWN: JW  
CALC.: JW  
CLOSED: JW

SCALE: 1" = 20'  
DATE: JUNE 1, 2004  
N.B.: CITY OF ROANOKE 2  
W.O.: 04-0060

*SHEET 2 OF 2*

M.B. 1 , PG. 277