


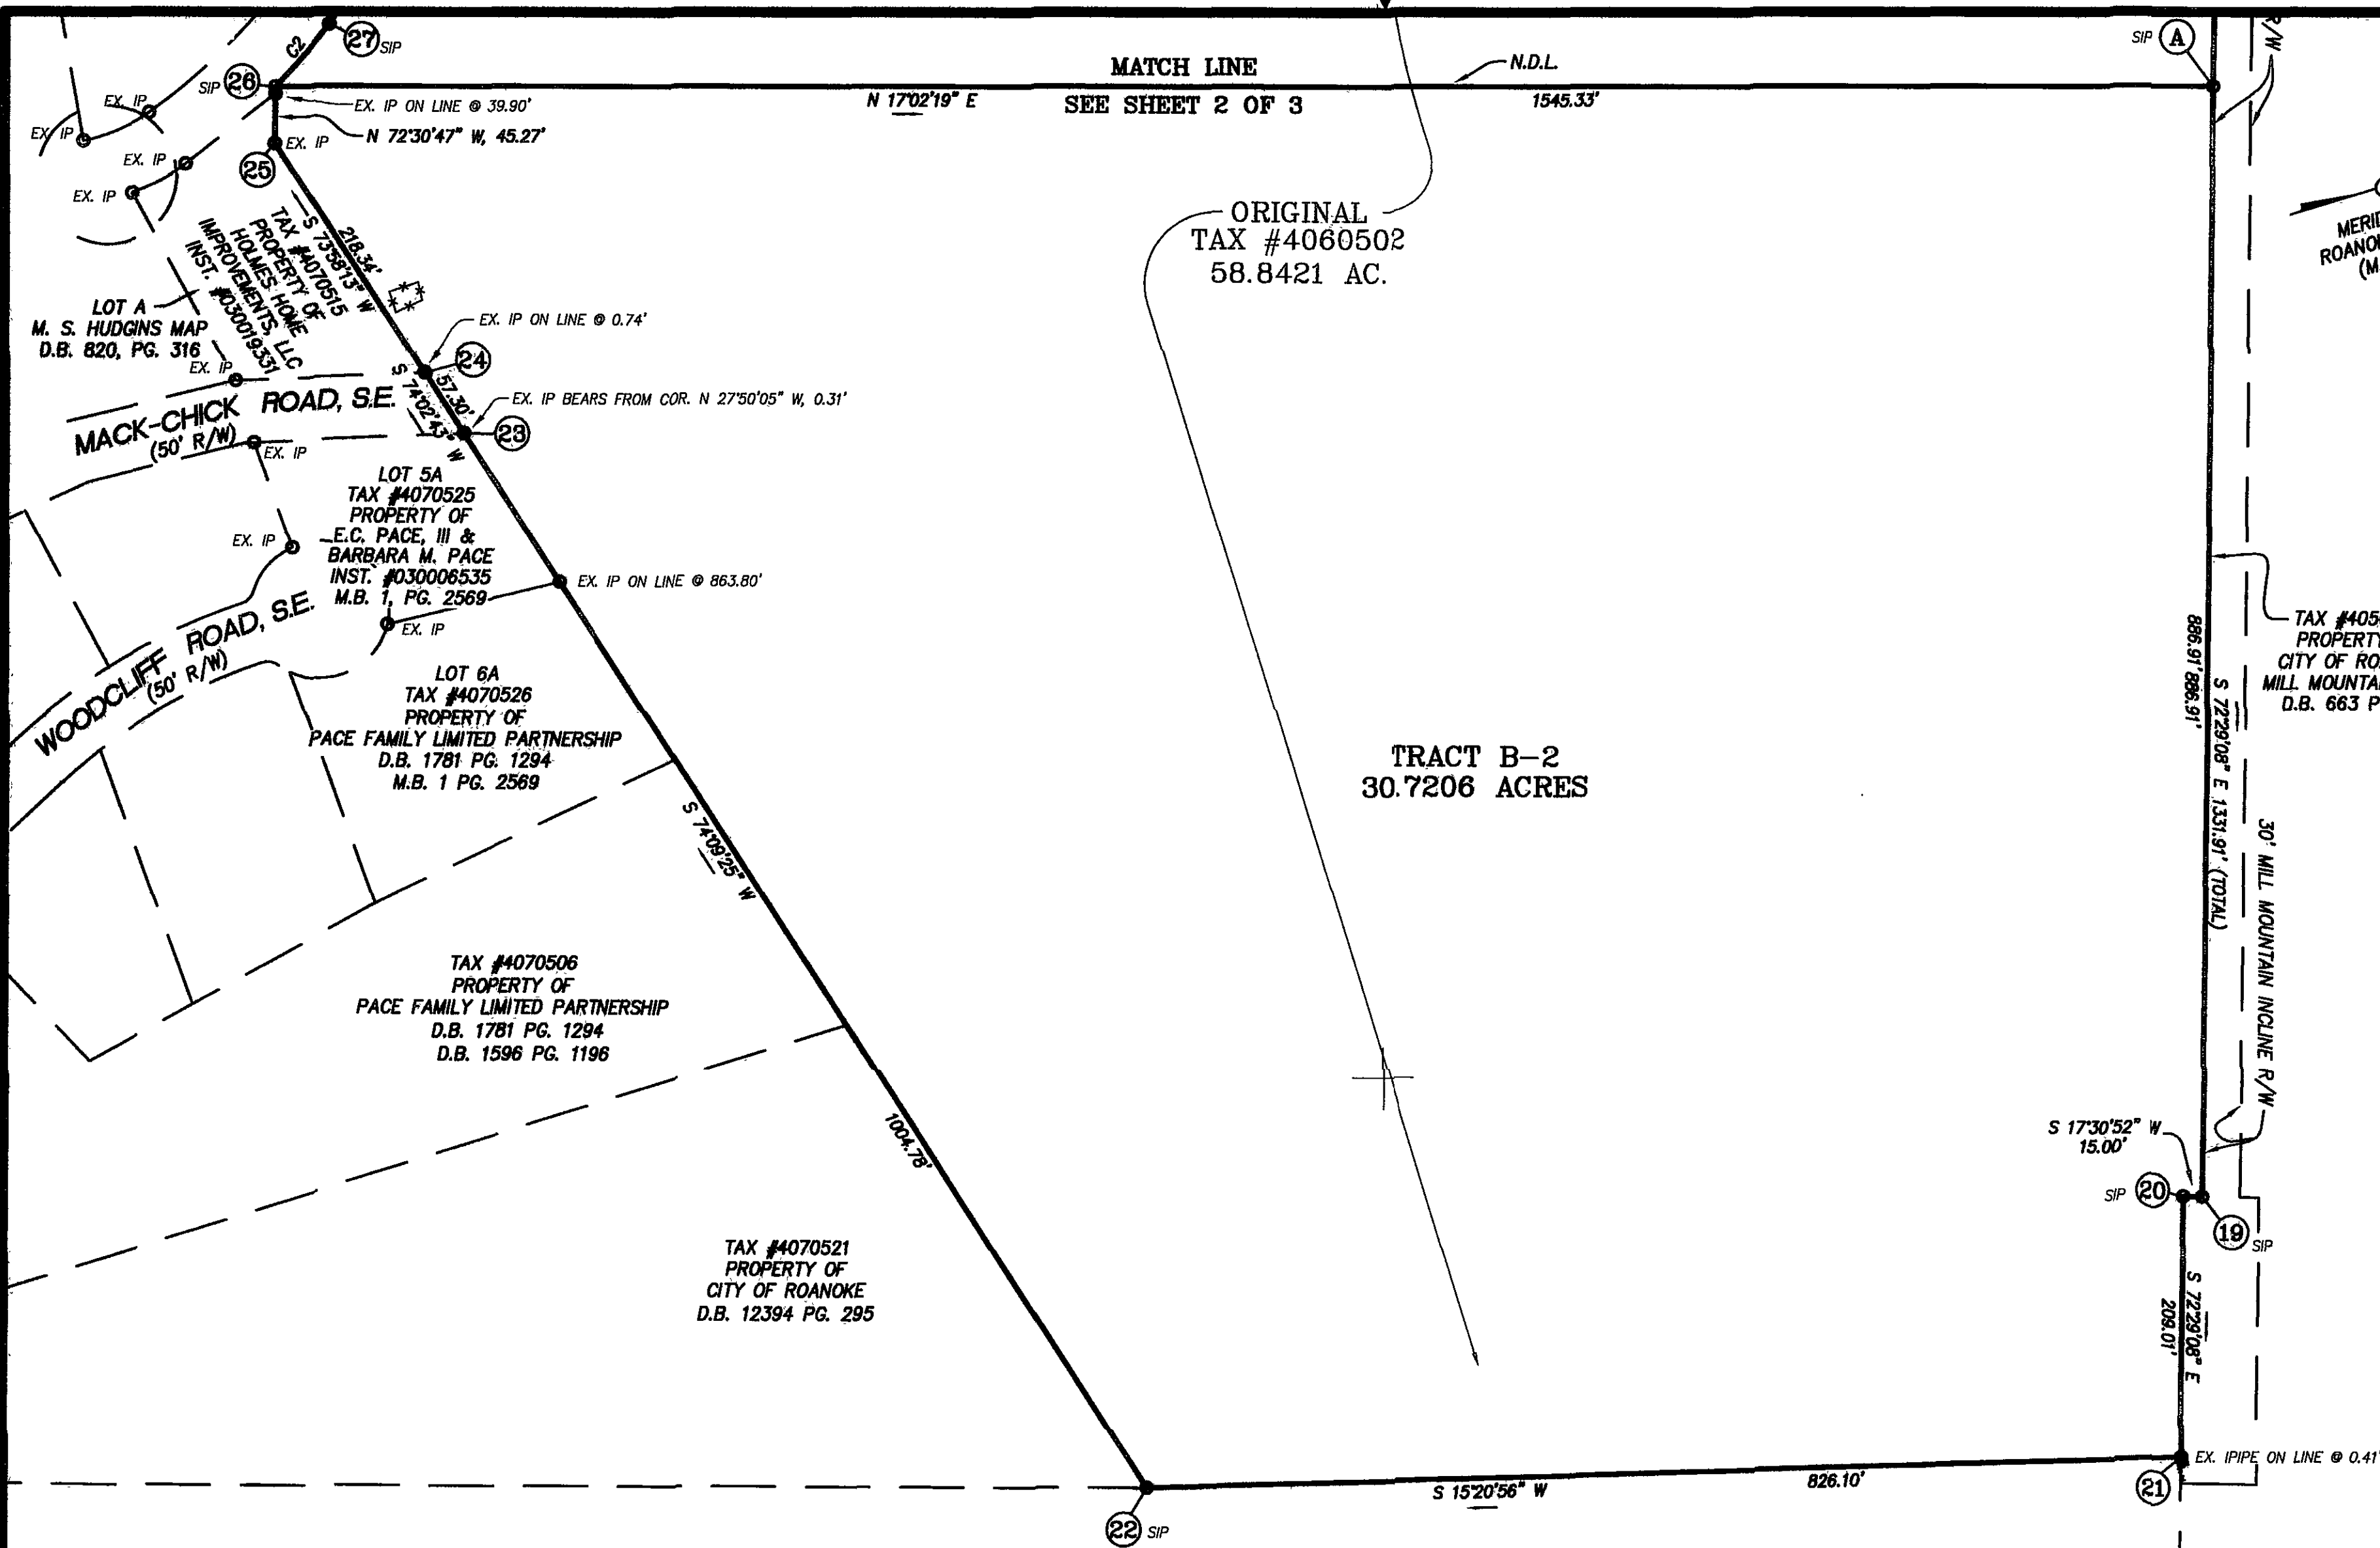


MERIDIAN OF SURVEY FOR
ROANOKE MEMORIAL HOSPITALS
(M.B. 1 PG. 1058-1061)

PHONE: (540) 774-4411
FAX: (540) 772-9445
E-MAIL: MAIL@LUMSDENPC.COM

4664 BRAMBLETON AVENUE, SW
P.O. BOX 20669
ROANOKE, VIRGINIA 24018

LUMSDEN ASSOCIATES, P.C.
ENGINEERS-SURVEYORS-PLANNERS
ROANOKE, VIRGINIA

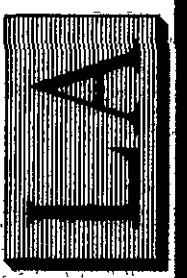

DATE: SEPTEMBER 24, 2004
COMM. NO.: 2004-158
CADD FILE: F:\2004\04158\1\SUR\CRYSTALSPRING.DWG
SCALE: 1" = 100'

GRAPHIC SCALE
(IN FEET)
1 inch = 100 ft.

100 0 50 100 200 300 400

COMMONWEALTH OF VIRGINIA
SEPT. 24, 2004
TIMOTHY HOELZLE
No. 17754
LAND SURVEYOR

PLAT OF SURVEY FOR
THE CITY OF ROANOKE, VIRGINIA
RESUBDIVING A 58.8421 AC. PARCEL
CREATING
TRACT B-1 (27.7377 AC.)
AND
TRACT B-2 (30.7206 AC.)
AND
0.3838 AC. R/W DEDICATION
SITUATED ALONG YELLOW MOUNTAIN ROAD, S.E.,
WOODCLIFF ROAD, S.E. AND JEFFERSON STREET, S.E.
ROANOKE, VIRGINIA