


TAX NO.	OWNER OF RECORD	INSTRUMENT OF RECORD	ACREAGE	BOUNDED BY CORNERS
3015001	ROANOKE GAS COMPANY	D.B. 1329, PG. 537	0.5573 ACRE	1, 2, 3, 9 TO 1
3030303	ROANOKE GAS COMPANY	D.B. 1153, PG. 324	0.2583 ACRE	4, 5, 6 TO 4
RIGHT OF WAY	ROANOKE GAS COMPANY	ORDINANCE No. 36820-081604	0.0277 ACRE	2, 4, 3 TO 2
3015009	ROANOKE GAS COMPANY	D.B. 1150, PG. 381	2.0018 ACRES	4, 7, 8, 9 TO 4
3015009	ROANOKE GAS COMPANY	D.B. 1163, PG. 519	2.0018 ACRES	4, 7, 8, 9 TO 4
3015009	ROANOKE GAS COMPANY	D.B. 720, PG. 241	2.0018 ACRES	4, 7, 8, 9 TO 4
3015009	ROANOKE GAS COMPANY	D.B. 531, PG. 187	2.0018 ACRES	4, 7, 8, 9 TO 4
3015009	ROANOKE GAS COMPANY	D.B. 1169, PG. 128	2.0018 ACRES	4, 7, 8, 9 TO 4

MERIDIAN OF RESUBDIVISION MAP FOR
NORFOLK SOUTHERN RAILWAY COMPANY
(M.B. 1, PG. 2633)

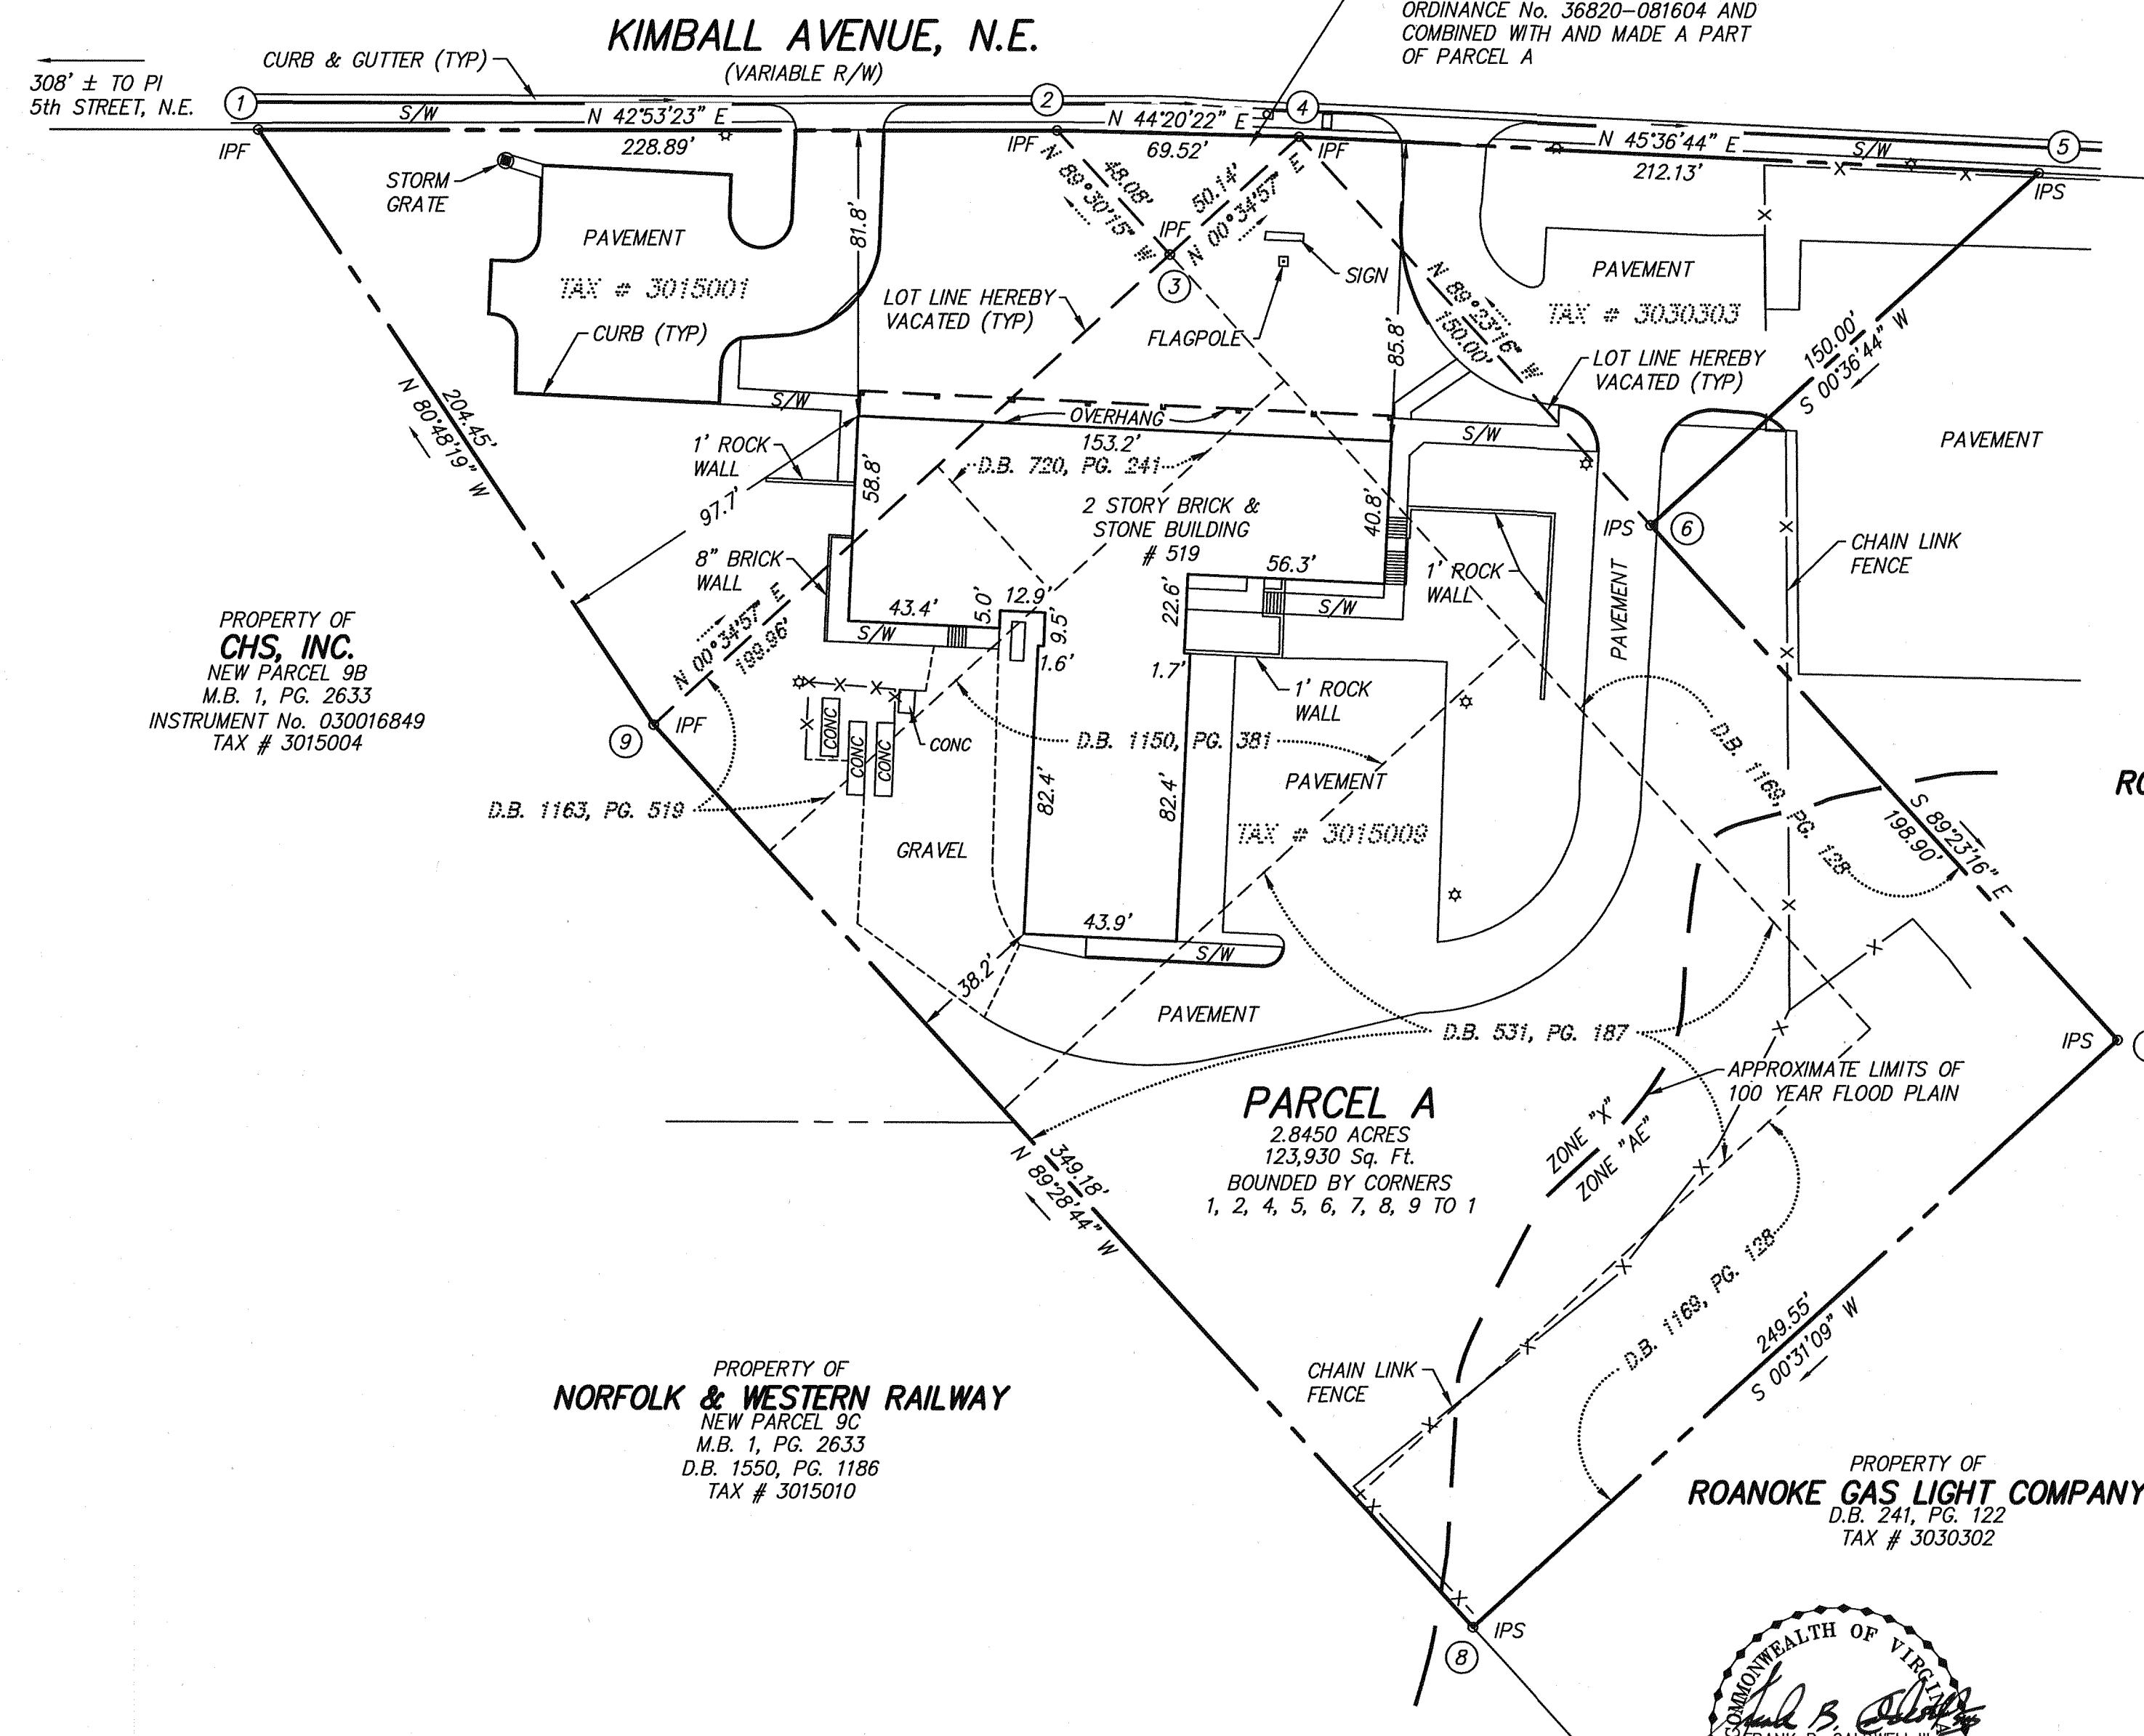

RESUBDIVISION PLAT FOR ROANOKE GAS COMPANY

SHOWING THE COMBINATION OF A 0.5573 ACRE (D.B. 1329, PG. 537), 0.2583 ACRE (D.B. 1153, PG. 324), 2.0018 ACRES (D.B. 1150, PG. 381, D.B. 1163, PG. 519, D.B. 720, PG. 241, D.B. 531, PG. 187, D.B. 1169, PG. 128) AND 0.0277 ACRE OF RIGHT OF WAY OF KIMBALL AVENUE, N.E. VACATED BY ORDINANCE 36820-081604 DATED AUGUST 16, 2004 CREATING HEREON

PARCEL A - 2.8450 ACRES

SITUATE KIMBALL AVENUE, N.E.
CITY OF ROANOKE, VIRGINIA



CALDWELL WHITE ASSOCIATES

ENGINEERS / SURVEYORS / PLANNERS

4203 MELROSE AVENUE, NW

P.O. BOX 6260

ROANOKE, VIRGINIA 24017

(540) 366-3400

FAX: (540) 366-8702

TAX NO.: 3015001, 3015009, 3030303

DRAWN: JW

CALC.: JW CHK'D: FBC, III



CLOSED: JW

SCALE: 1" = 40'

DATE: NOVEMBER 12, 2004

N.B.: CARLON 3

W.O.: 04-0094

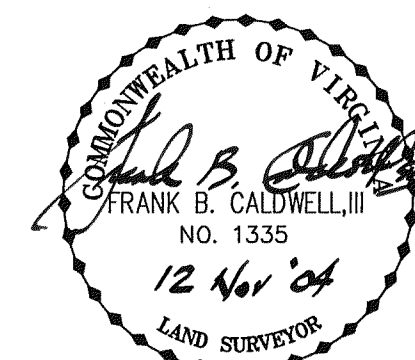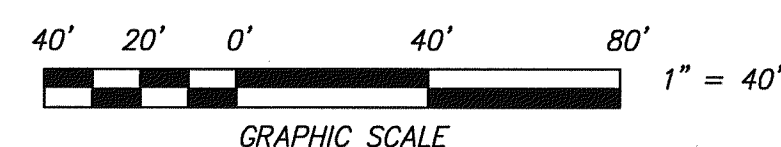

CLOSED: JW