
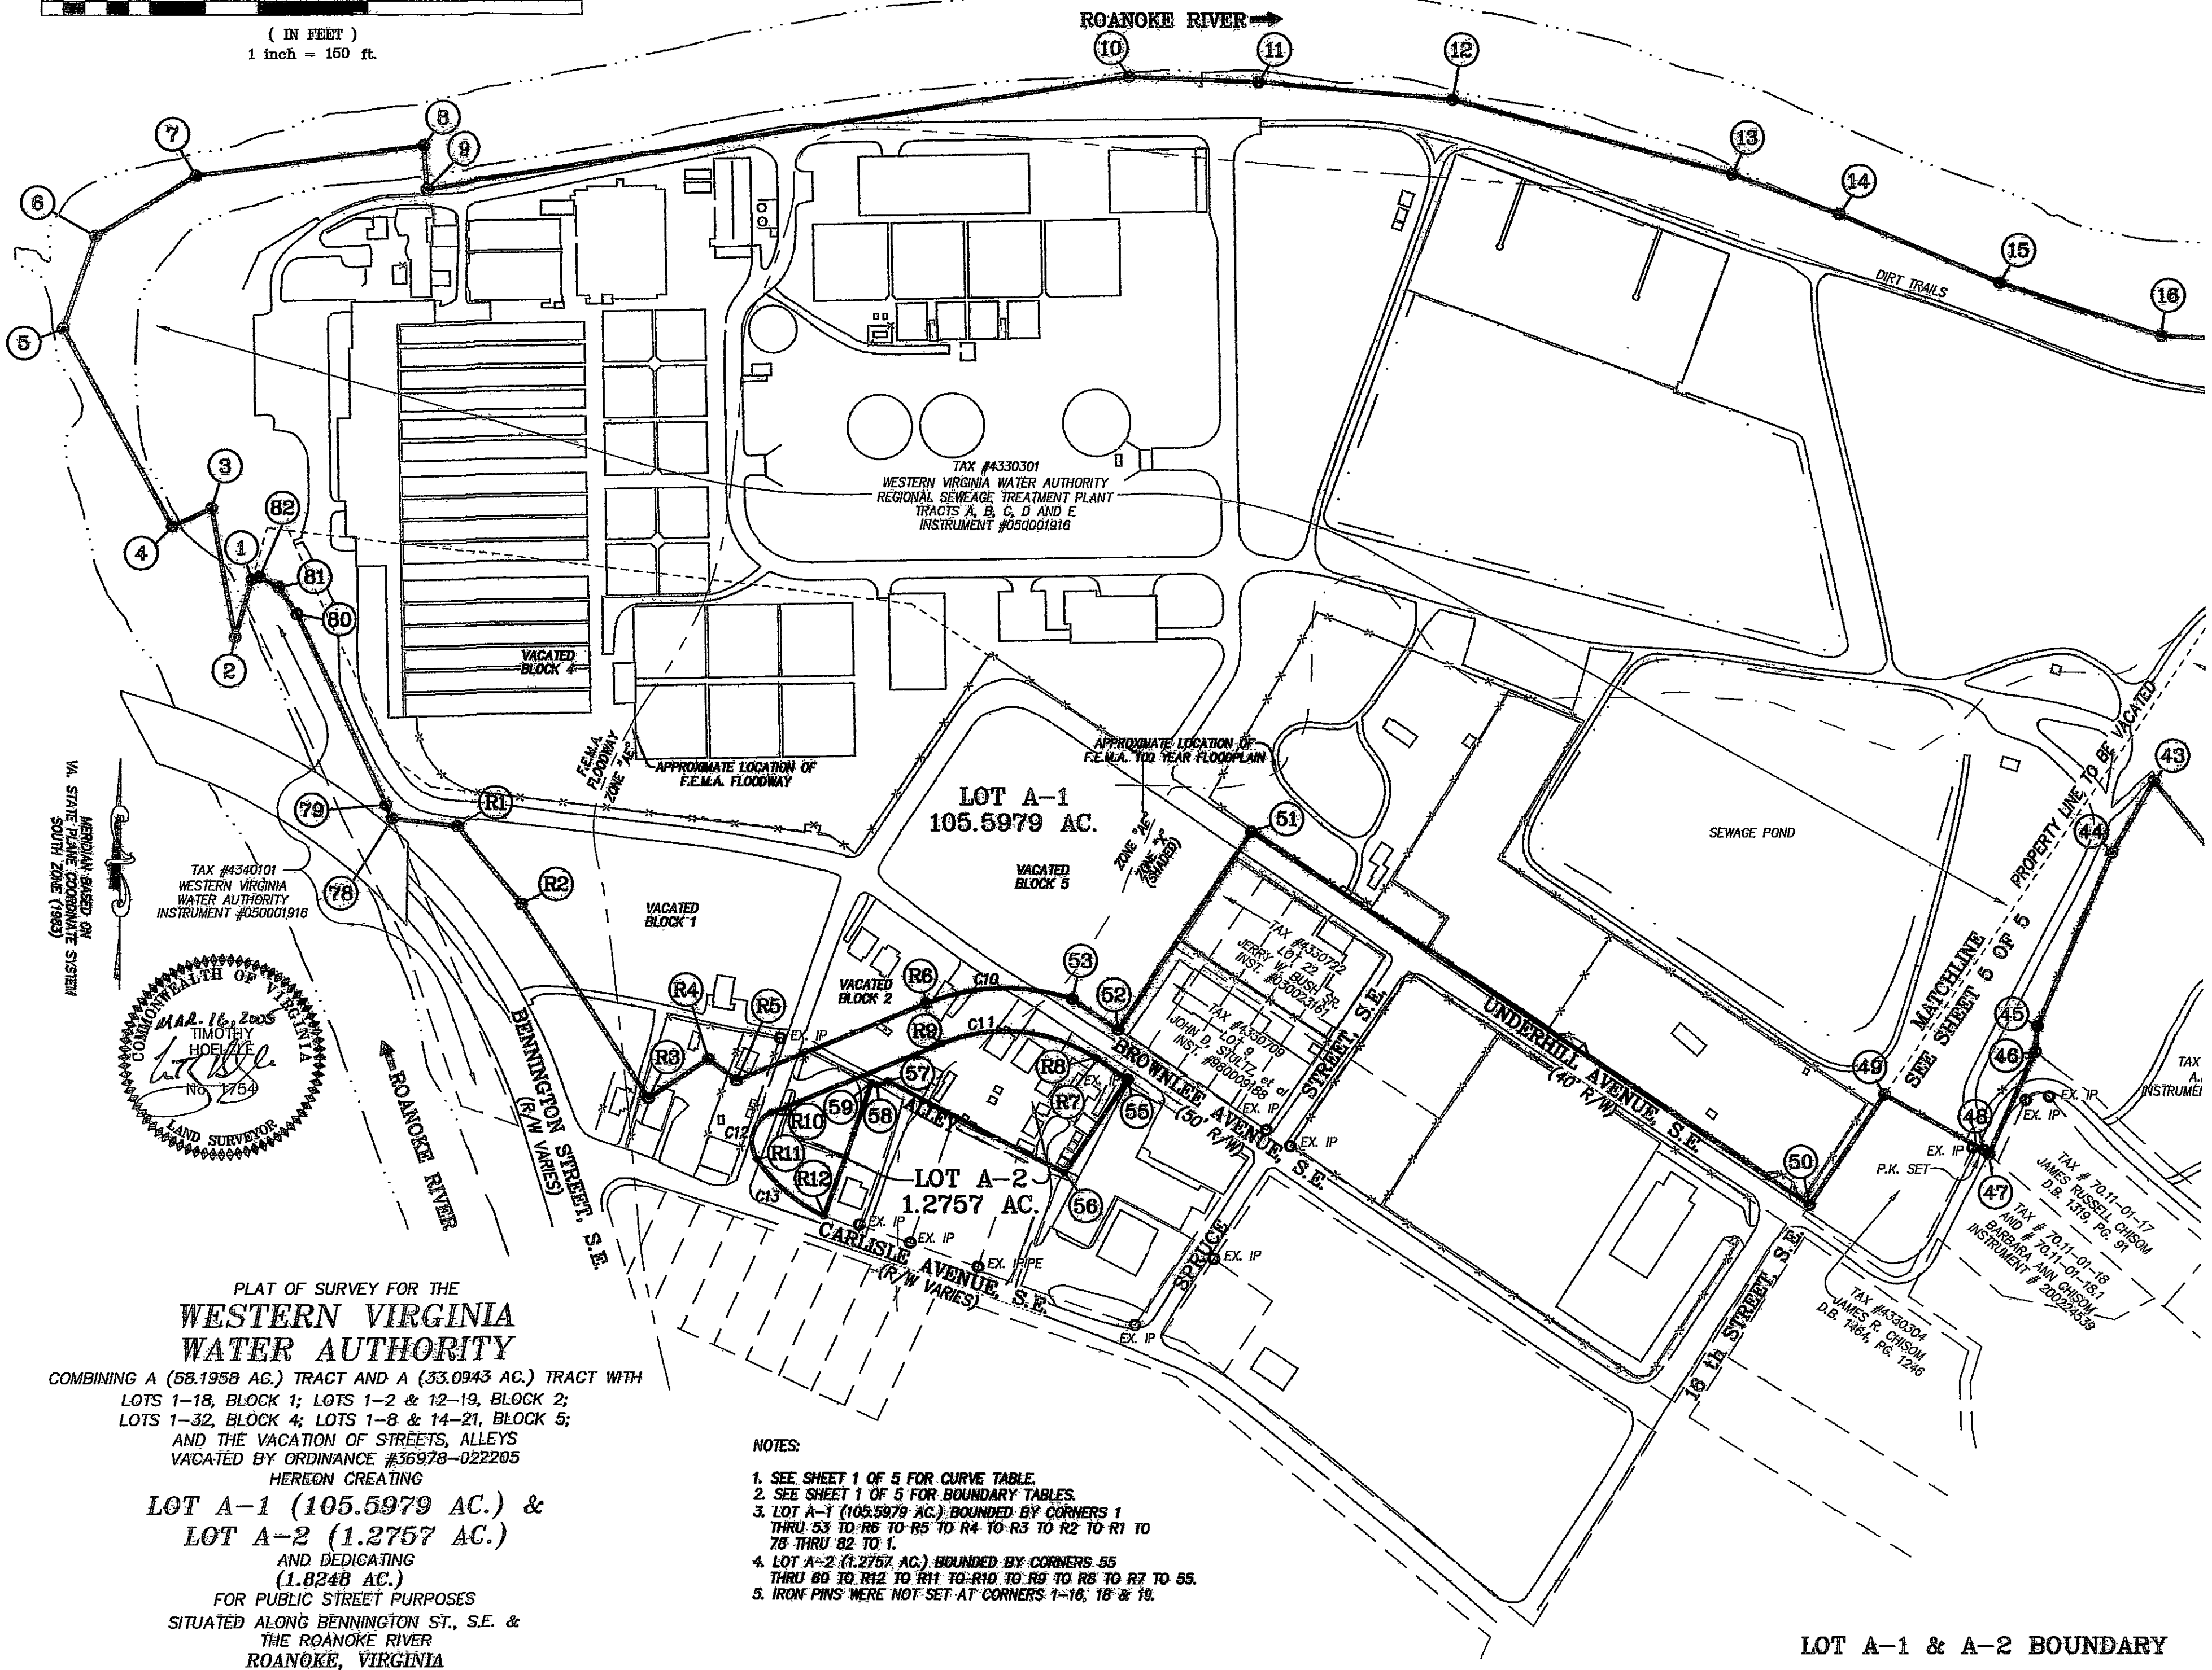


GRAPHIC SCALE

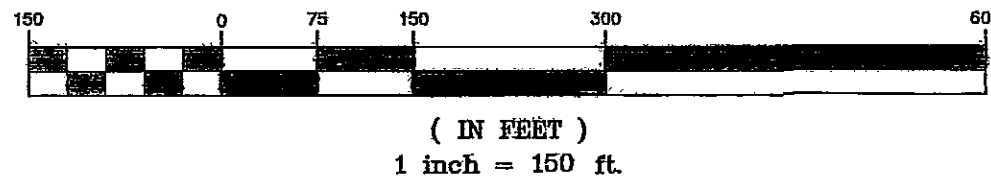

PLAT OF SURVEY FOR THE
**WESTERN VIRGINIA
WATER AUTHORITY**

COMBINING A (58.1958 AC.) TRACT AND A (33.0943 AC.) TRACT WITH
LOTS 1-18, BLOCK 1; LOTS 1-2 & 12-19, BLOCK 2;
LOTS 1-32, BLOCK 4; LOTS 1-8 & 14-21, BLOCK 5;
AND THE VACATION OF STREETS, ALLEYS
VACATED BY ORDINANCE #36978-022205
HEREON CREATING

**LOT A-1 (105.5979 AC.) &
LOT A-2 (1.2757 AC.)**

AND DEDICATING
(1.0248 AC.)
FOR PUBLIC STREET PURPOSES
SITUATED ALONG BENNINGTON ST., S.E. &
THE ROANOKE RIVER
ROANOKE, VIRGINIA

NOTES:


1. SEE SHEET 1 OF 5 FOR CURVE TABLE.
2. SEE SHEET 1 OF 5 FOR BOUNDARY TABLES.
3. LOT A-1 (105.5979 AC.) BOUNDED BY CORNERS 1 THRU 53 TO R6 TO R5 TO R4 TO R3 TO R2 TO R1 TO 78 THRU 82 TO 1.
4. LOT A-2 (1.2757 AC.) BOUNDED BY CORNERS 55 THRU 80 TO R12 TO R11 TO R10 TO R9 TO R8 TO R7 TO 55.
5. IRON PINS WERE NOT SET AT CORNERS 1-10, 18 & 19.

LOT A-1 & A-2 BOUNDARY

PHONE: (540) 774-4411
FAX: (540) 772-9445
E-MAIL: MAIL@LUMSDENPC.COM

4664 BRAMBLETON AVENUE, SW
P.O. BOX 20669
ROANOKE, VIRGINIA 24018

LUMSDEN ASSOCIATES, P.C.
ENGINEERS-SURVEYORS-PLANNERS
ROANOKE, VIRGINIA

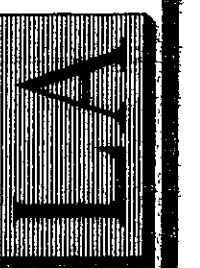

DATE: MARCH 16, 2005
COMM. NO.: 04-066
SCALE: 1" = 150'
CADD FILE: F:\2004\04086\SURF\04086R-SHEETS-S.DWG.
SHEET 4 OF 5