


002rc01-rc02.plt


f:\2005\05002\sur\002rc01.dwg

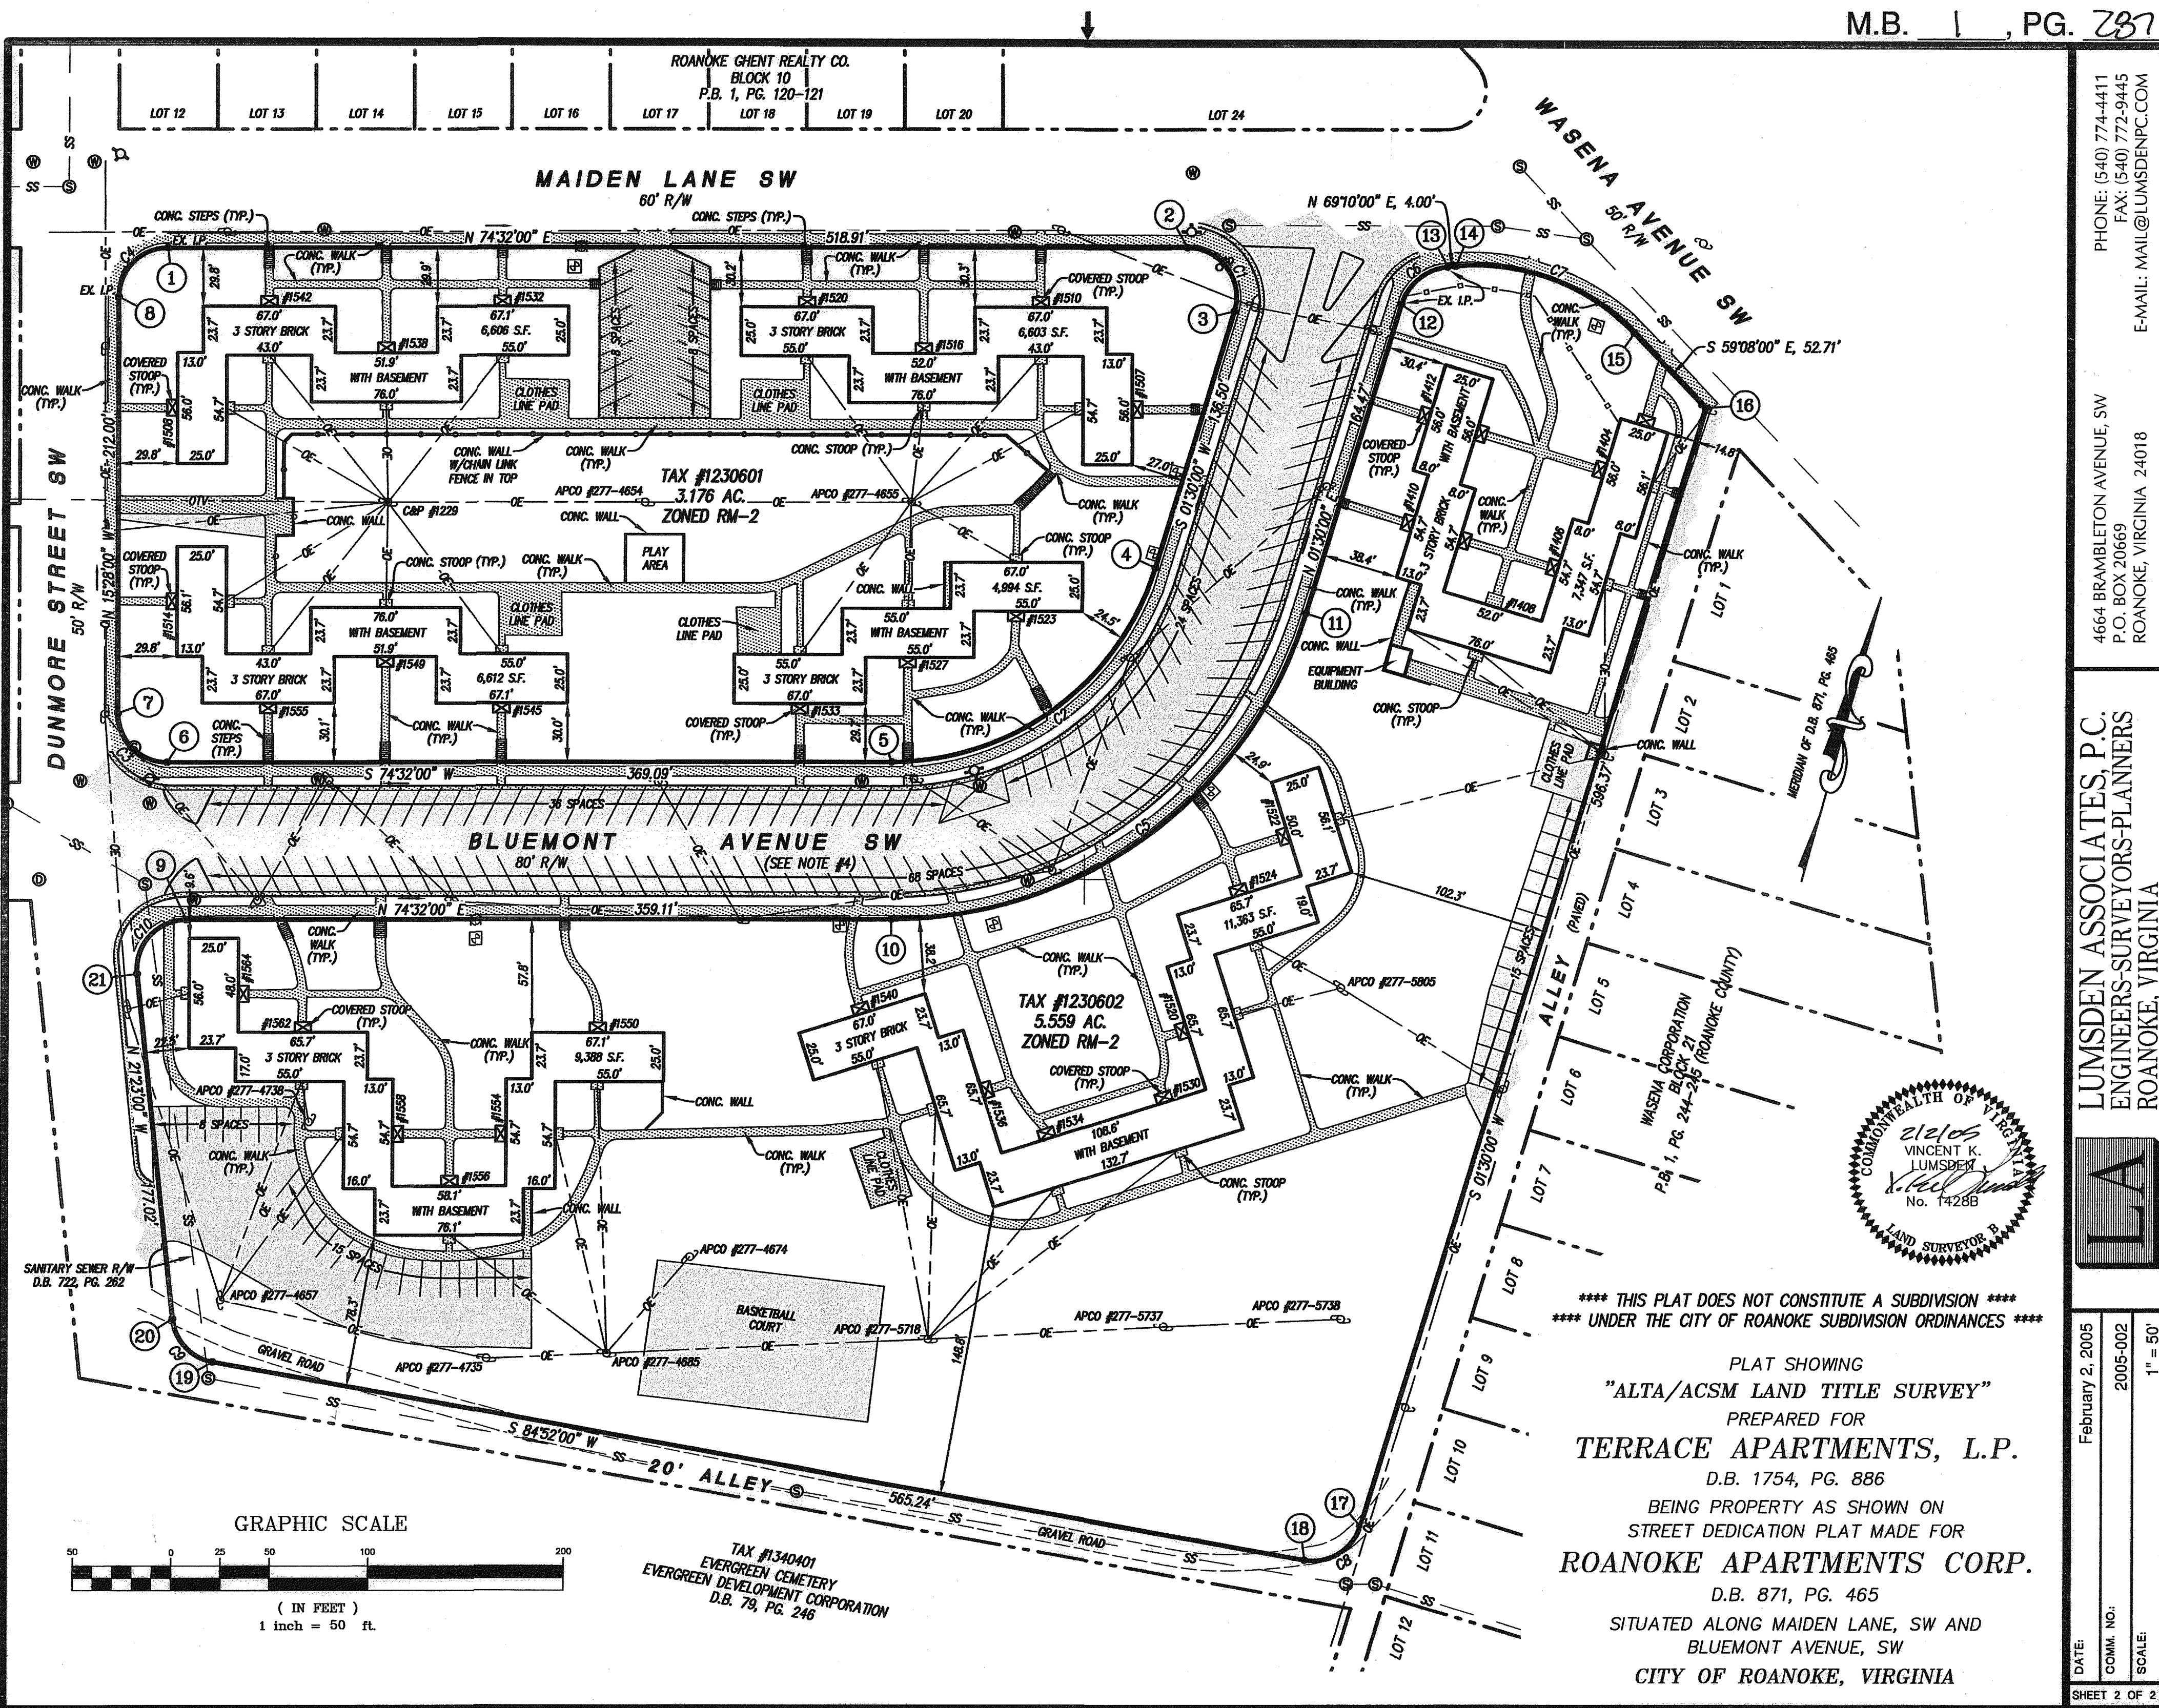

PHONE: (540) 774-4411
FAX: (540) 772-9445
E-MAIL: MAIL@LUMSDENPC.COM

4664 BRAMBLETON AVENUE, SW
P.O. BOX 20669
ROANOKE, VIRGINIA 24018

LUMSDEN ASSOCIATES, P.C.
ENGINEERS-SURVEYORS-PLANNERS
ROANOKE, VIRGINIA

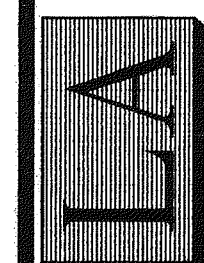

**** THIS PLAT DOES NOT CONSTITUTE A SUBDIVISION ****
**** UNDER THE CITY OF ROANOKE SUBDIVISION ORDINANCES ****

PLAT SHOWING
"ALTA/ACSM LAND TITLE SURVEY"
PREPARED FOR
TERRACE APARTMENTS, L.P.
D.B. 1754, PG. 886
BEING PROPERTY AS SHOWN ON
STREET DEDICATION PLAT MADE FOR
ROANOKE APARTMENTS CORP.
D.B. 871, PG. 465
SITUATED ALONG MAIDEN LANE, SW AND
BLUEMONT AVENUE, SW
CITY OF ROANOKE, VIRGINIA

DATE: February 2, 2005
COMM. NO.: 2005-002
SCALE: 1" = 50'
SHEET 2 OF 2