
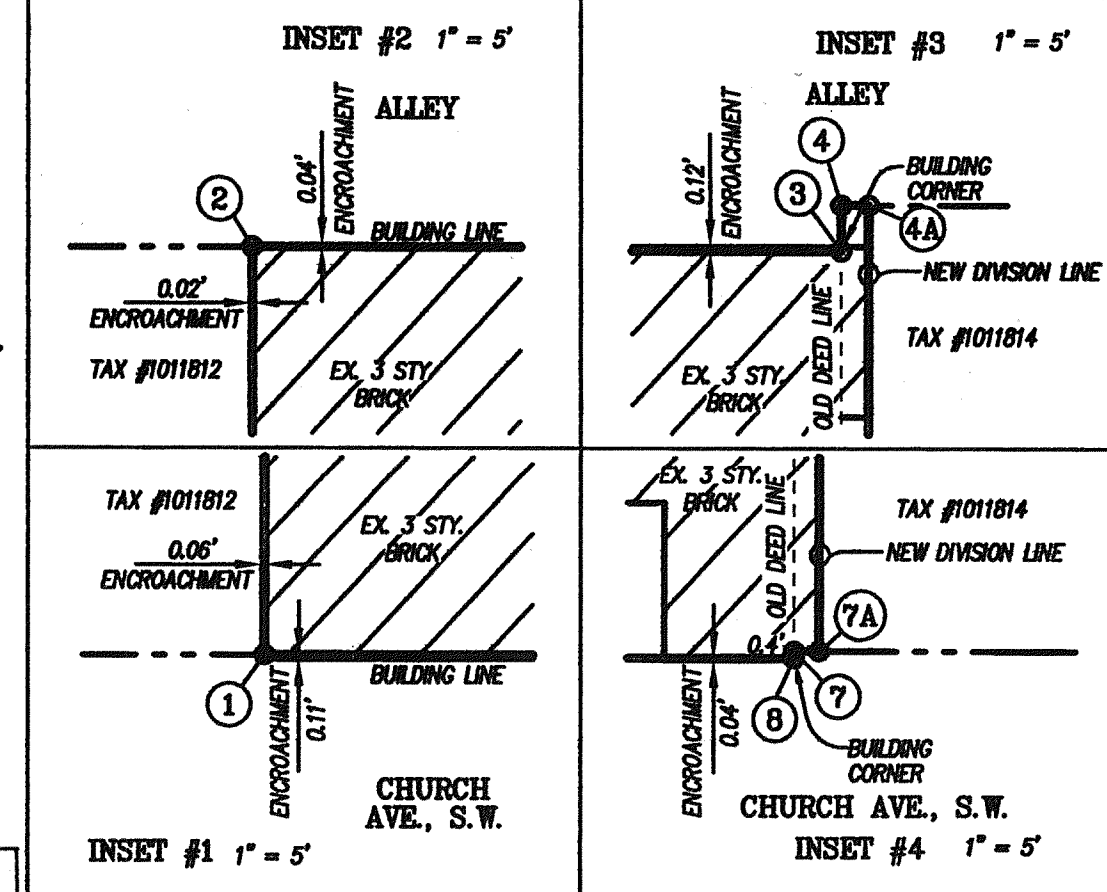


05093rc1-plat

f:\2006\05093\sur\05093rc1.dwg


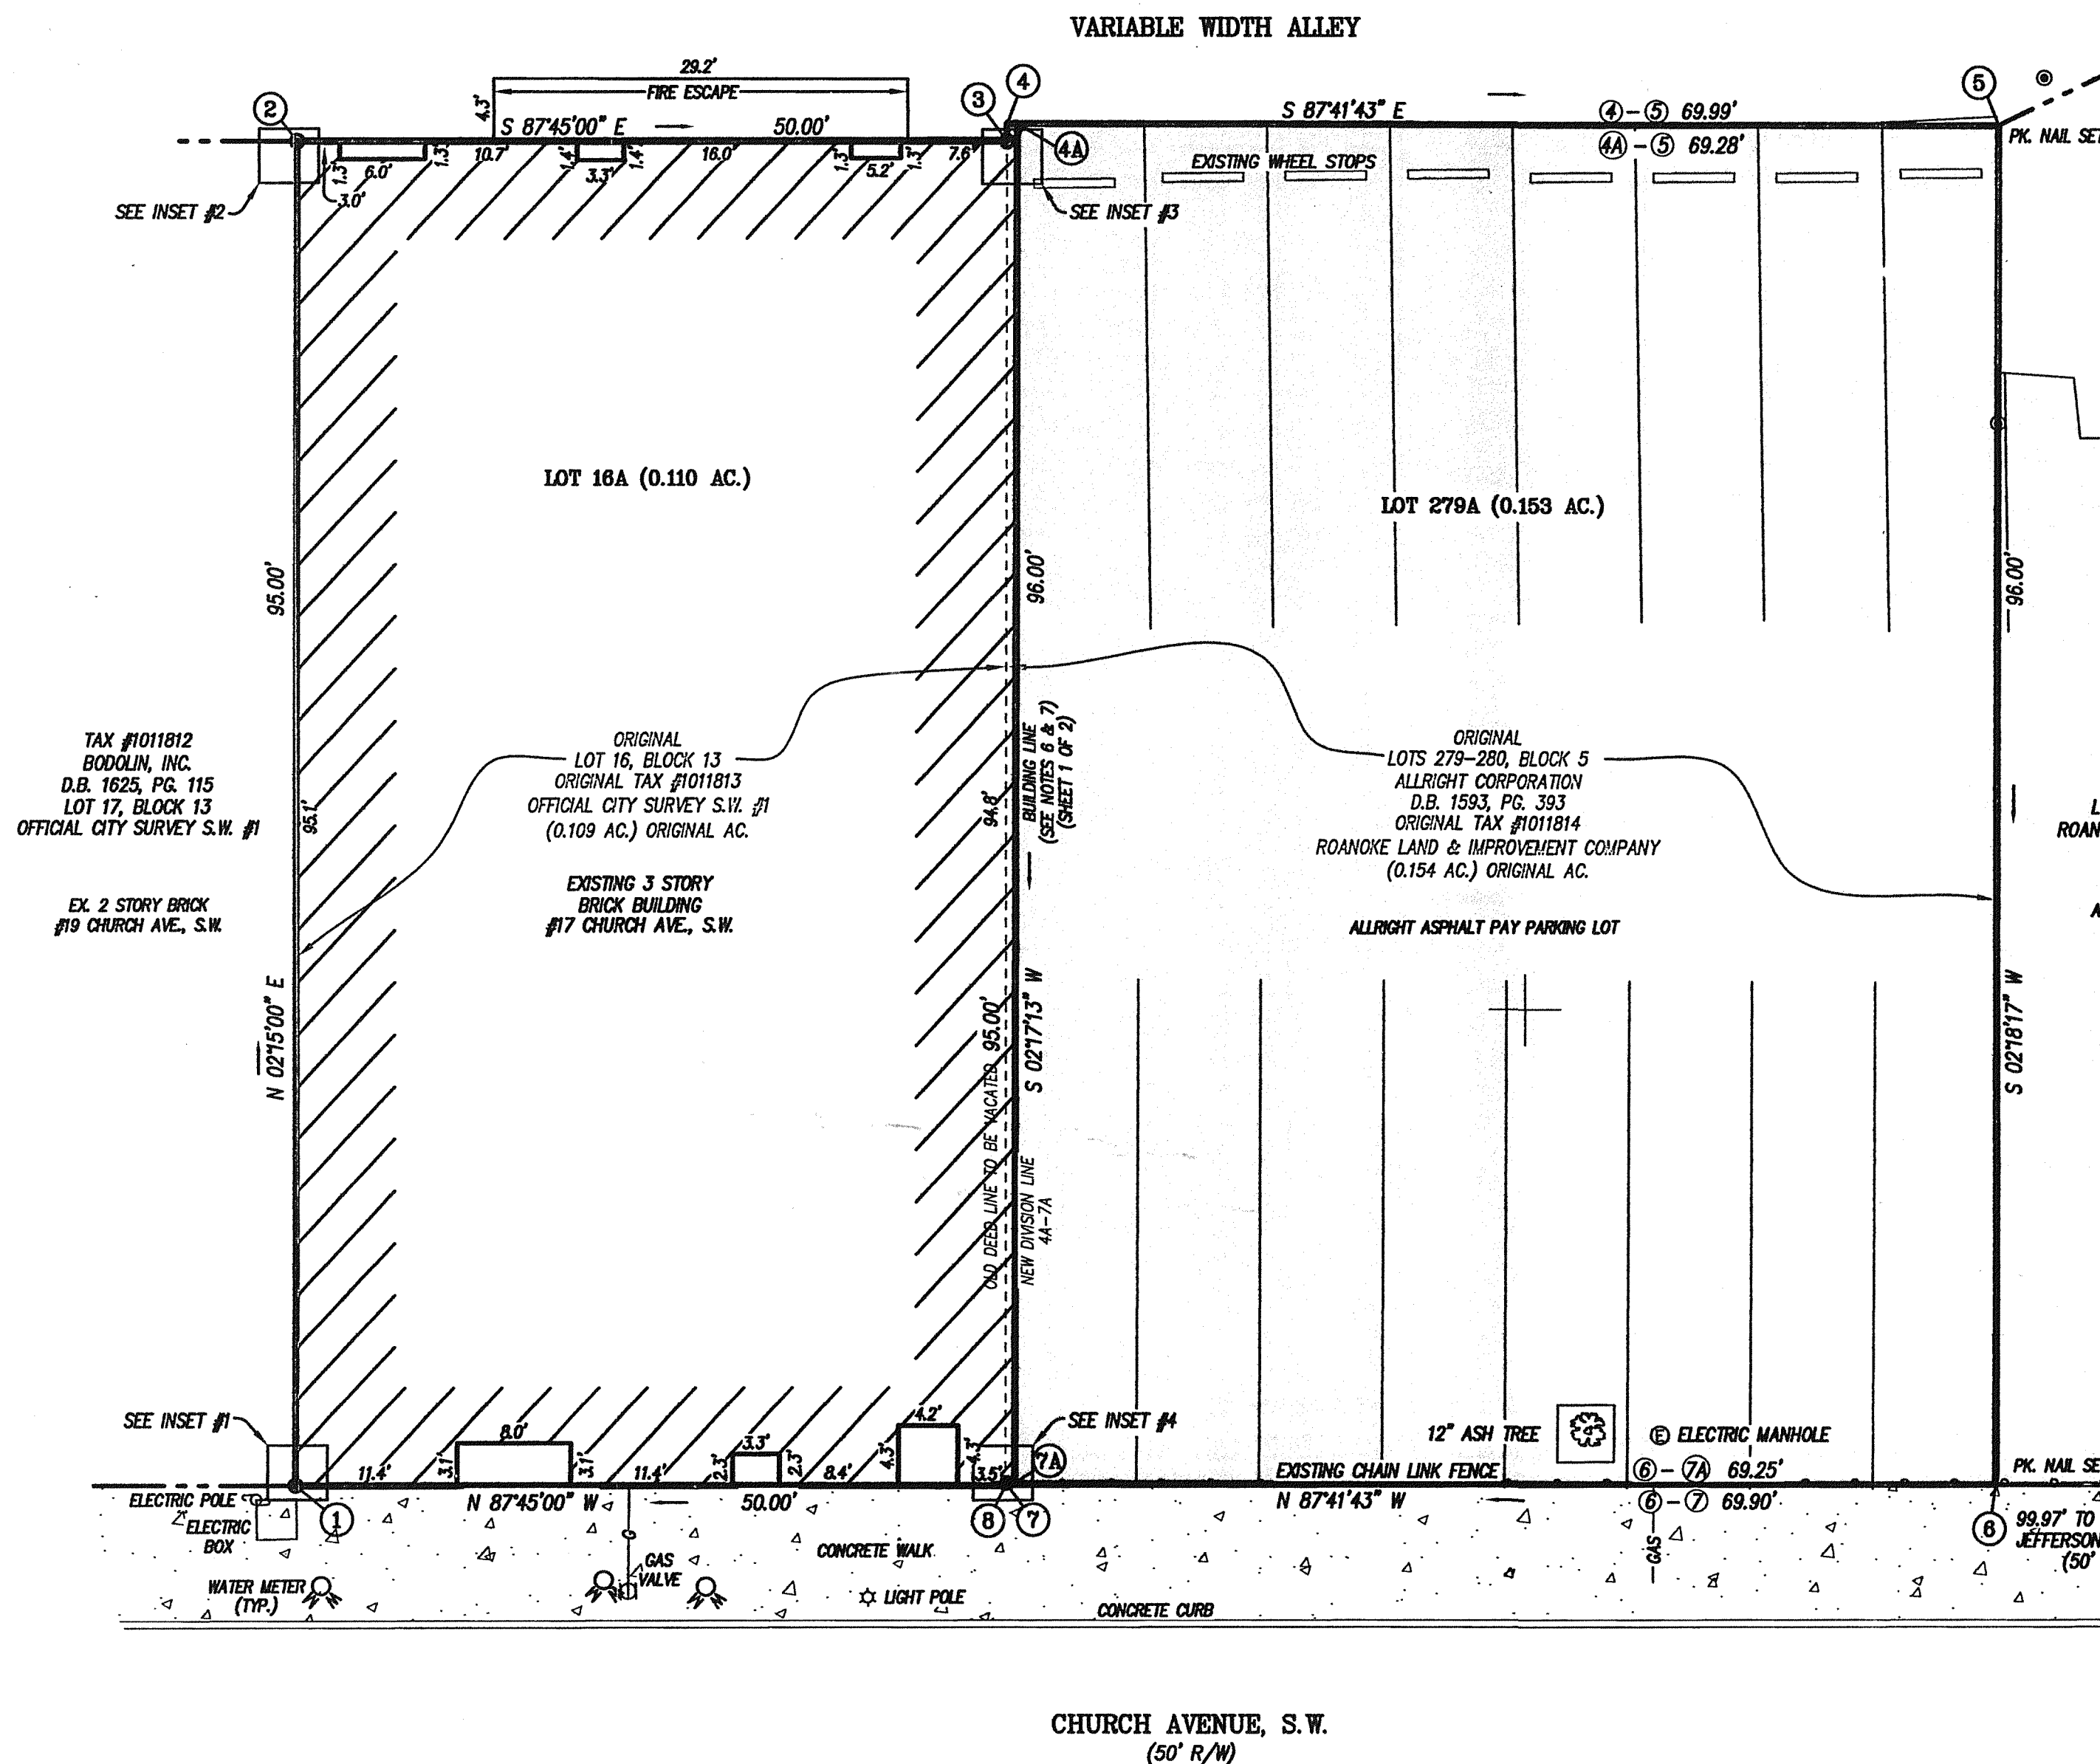


LEGEND:

D.B.	DEED BOOK
P.G.	PAGE
AC.	ACRES
S.F.	SQUARE FEET
R/W	RIGHT-OF-WAY
EX.	EXISTING
-G-	GAS LINE

PLAT OF SURVEY FOR
LOFTS ON CHURCH LLC
 AND
ALLRIGHT CORPORATION
 RESUBDIVIDING

LOT 16 BLOCK 13 (0.109 AC.)
 OFFICIAL CITY SURVEY S.W. # 1
 AND
LOTS 279-280 BLOCK 5 (0.154 AC.)
 ROANOKE LAND IMPROVEMENT COMPANY
 CREATING HEREON
LOT 16A (0.110 AC.)
 PROPERTY OF LOFTS ON CHURCH LLC
 AND
LOT 279A (0.153 AC.)
 PROPERTY OF ALLRIGHT CORPORATION
 SITUATED ALONG CHURCH AVE.
ROANOKE, VIRGINIA

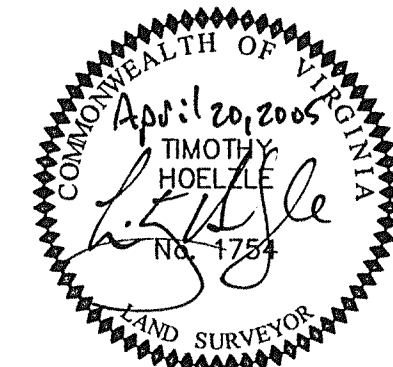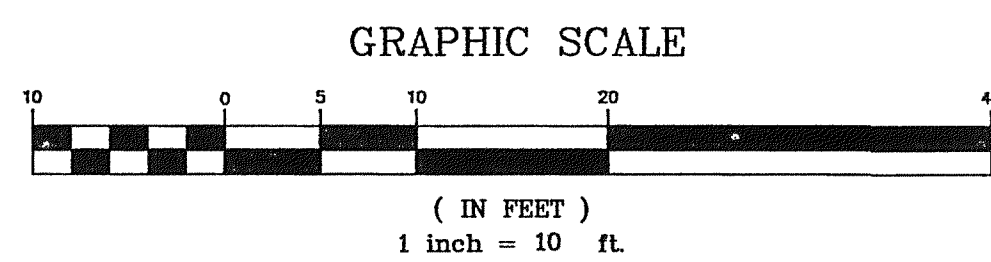

LUMSDEN ASSOCIATES, P.C.
 ENGINEERS-SURVEYORS-PLANNERS
 ROANOKE, VIRGINIA

DATE:	April 20, 2005
COMM. NO.:	05-093
SCALE:	1" = 10'

PHONE: (540) 774-4411
 FAX: (540) 772-9445
 E-MAIL: MAIL@LUMSDENPC.COM
 4664 BRAMBLETON AVENUE, SW
 P.O. BOX 20669
 ROANOKE, VIRGINIA 24018