


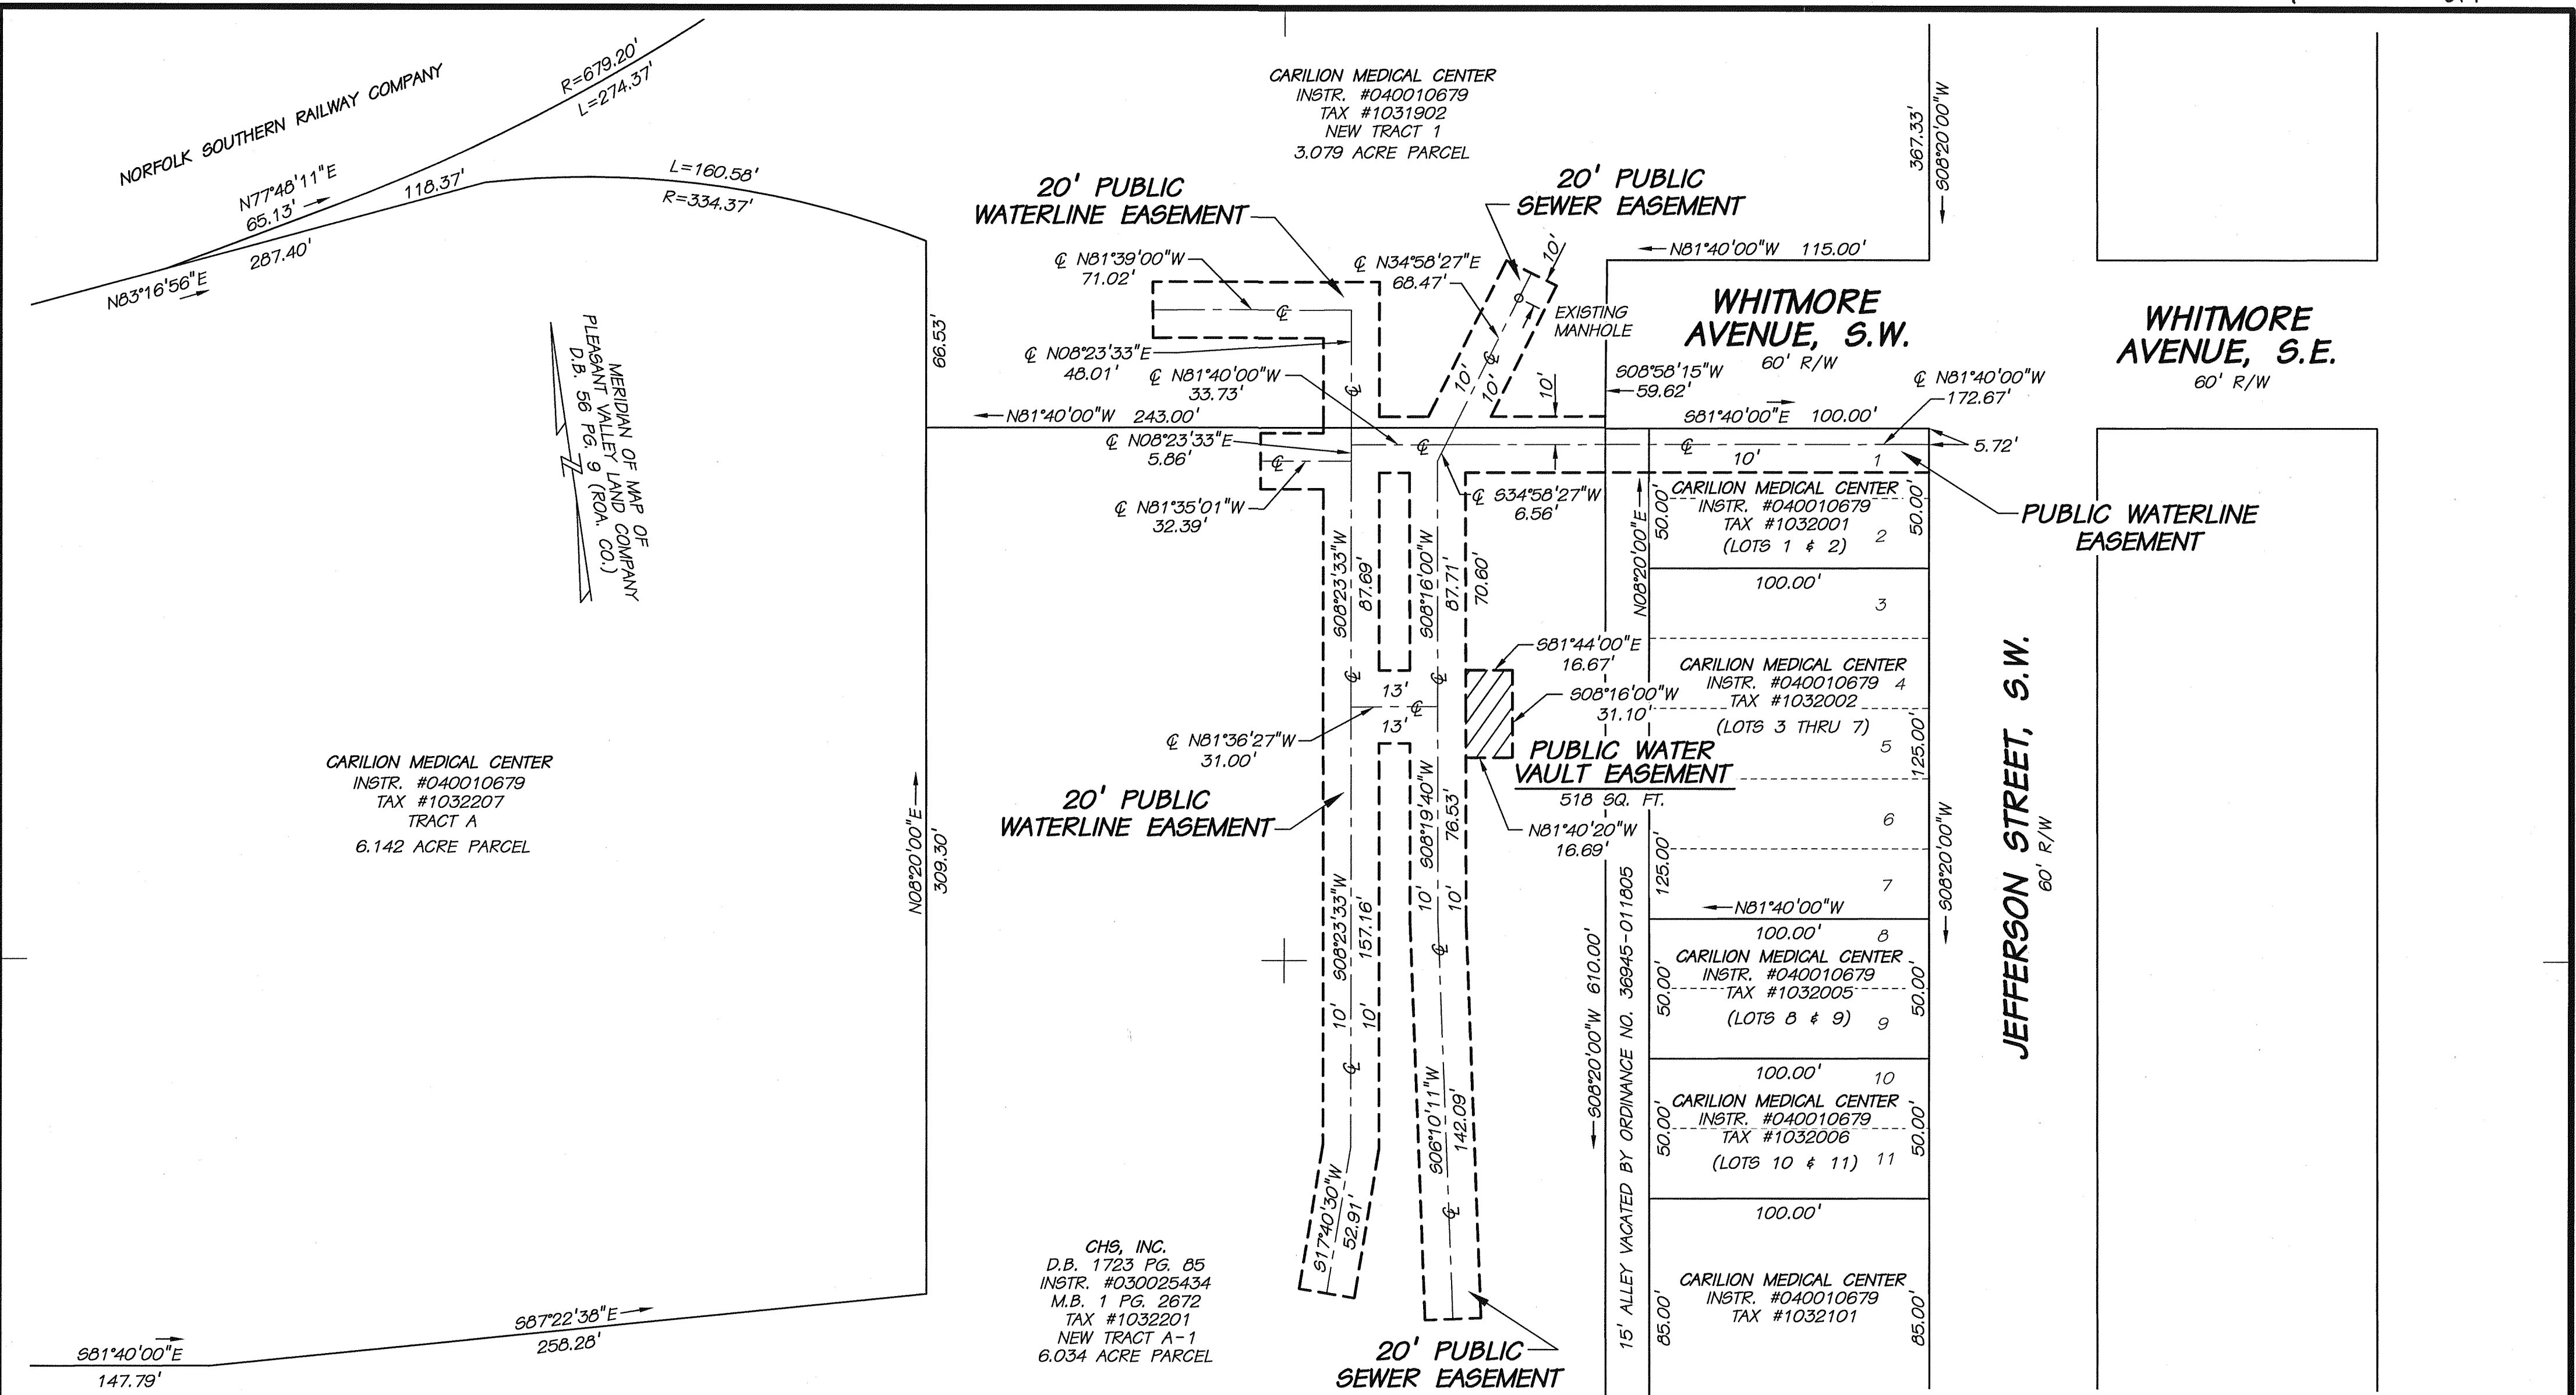

PLAT SHOWING PUBLIC
 WATER, WATER VOLT, & SEWER EASEMENTS
 TO BE GRANTED BY
 CARILION MEDICAL CENTER & CHS, INC.
 TO THE
WESTERN VIRGINIA WATER AUTHORITY


ON LOT 1 BLOCK 8 MAP OF PLEASANT VALLEY,
 NEW TRACT 1, AND NEW TRACT A-1
 SITUATE ON JEFFERSON STREET, S.W.

ROANOKE, VIRGINIA

SCALE: 1"=40' HSM COMM. NO. 40049 SEPTEMBER 30, 2005

HAYES, SEAY, MATTERN & MATTERN, INC.
 ARCHITECTS-ENGINEERS-PLANNERS
 1315 FRANKLIN ROAD, S.W.
 ROANOKE, VIRGINIA 24016

SHEET 2 OF 2

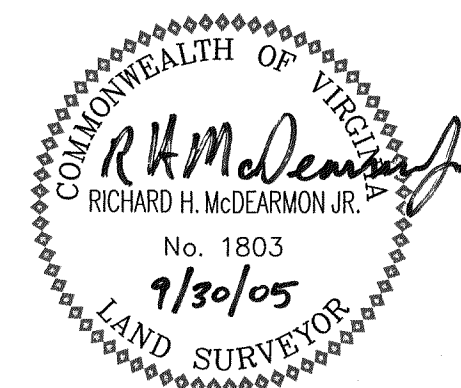

THIS SURVEY PLAT IS BASED ON A CURRENT
 FIELD SURVEY.

Richard H. McDearmon, Jr. 9/30/05
 RICHARD H. McDEARMON, JR., L.S. DATE

