


MATCH SHEET 6

CURVE TABLE						
CURVE	LENGTH	RADIUS	CH BEARING	CHORD	DELTA	TANGENT
C1	51.79	30.00	N04°42'40"W	45.59	98°54'20"	35.07
C2	42.46	30.00	S85°17'22"W	39.00	81°05'40"	25.67
C3	135.63	125.00	N89°13'00"E	129.07	62°10'0"	75.36
C4	86.93	175.00	S73°55'51"E	86.04	28°27'42"	44.38
C5	105.73	175.00	S75°26'30"W	104.13	34°37'0"	54.53
C6	80.02	175.00	S71°14'00"W	79.33	26°12'0"	40.72
C7	47.12	30.00	N50°40'00"W	42.43	90°0'0"	30.00
C30	163.97	600.00	S54°24'15"W	163.46	15°39'29"	82.50

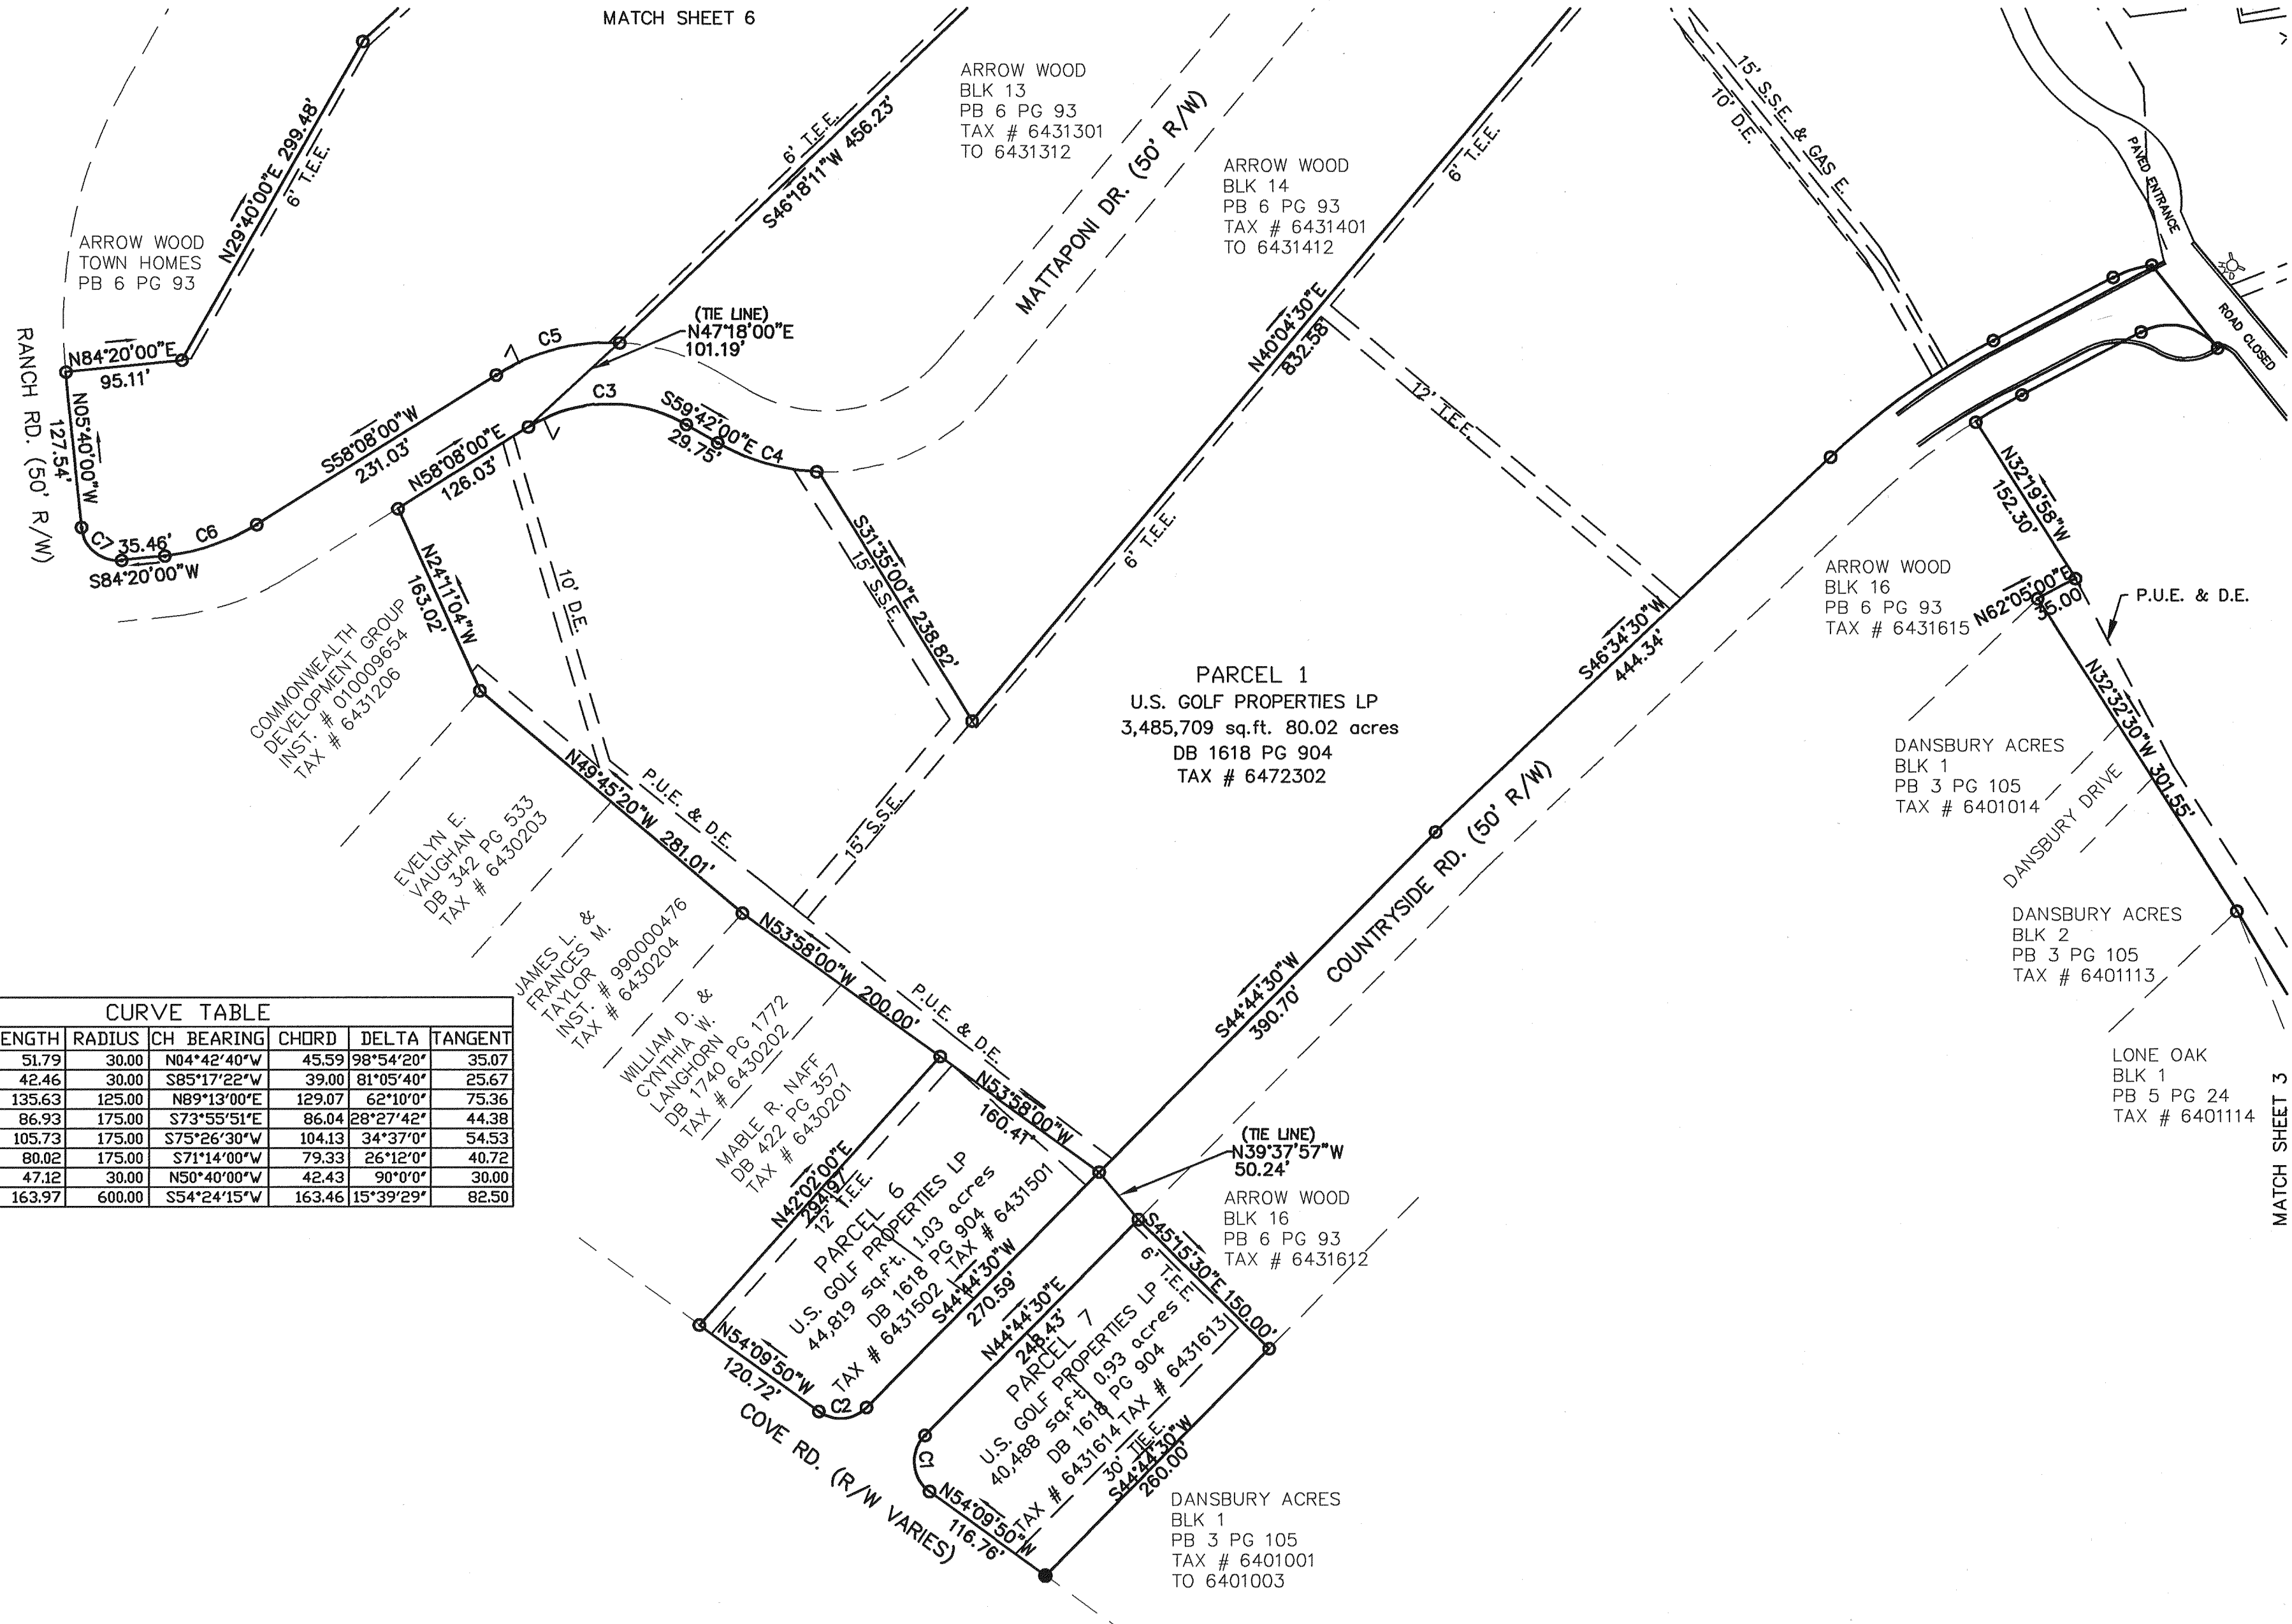


L M W P.C.
Engineering
Architecture
Surveying
Landscape Design

102 Albemarle Ave
Roanoke, Virginia
24013
www.lmwpc.com
ph: 540.345.0675
fax: 540.342.4456
lmweng@lmw.roacoxmail.com

[Signature]

DATE: 10/12/05

I HEREBY CERTIFY THIS PLAT OF SURVEY TO BE CORRECT
TO THE BEST OF MY KNOWLEDGE AND BELIEF

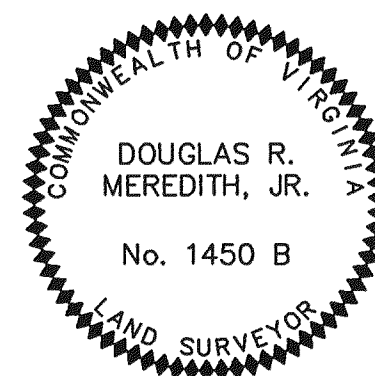

- LEGEND**
- SURVEYED PROPERTY LINE
 - - - DEED LINE
 - SET REBAR
 - EXISTING IRON FOUND
 - CONCRETE MONUMENT FOUND
 - END OF LINE/CURVE
 - NOTHING FOUND, NOTHING SET
 - T.E.E. TELEPHONE & ELECTRIC EASEMENT
 - S.S.E. SANITARY SEWER EASEMENT
 - P.U.E. PUBLIC UTILITY EASEMENT
 - D.E. DRAINAGE EASEMENT

GRAPHIC SCALE
0 100
(IN FEET)
1 inch = 100 ft.

BOUNDARY SURVEY
140.42 ACRES
OF
U.S. GOLF PROPERTIES LP
FOR
THE CITY OF ROANOKE
VIRGINIA
SHEET 2 OF 10

COMM. 3081 SURVEYED: 07/2005