



CURVE TABLE						
CURVE	LENGTH	RADIUS	CH BEARING	CHORD	DELTA	TANGENT
C3	135.63	125.00	N89°13'00"E	129.07	62°10'0"	75.36
C5	105.73	175.00	S75°26'30"W	104.13	34°37'0"	54.53
C8	339.06	400.00	N31°29'12"W	329.00	48°34'0"	180.47
C9	296.68	350.00	S31°29'12"E	287.87	48°34'0"	157.91
C10	123.77	150.00	N16°26'09"E	120.29	47°16'42"	65.65
C11	82.52	100.00	S16°26'09"W	80.19	47°16'42"	43.77

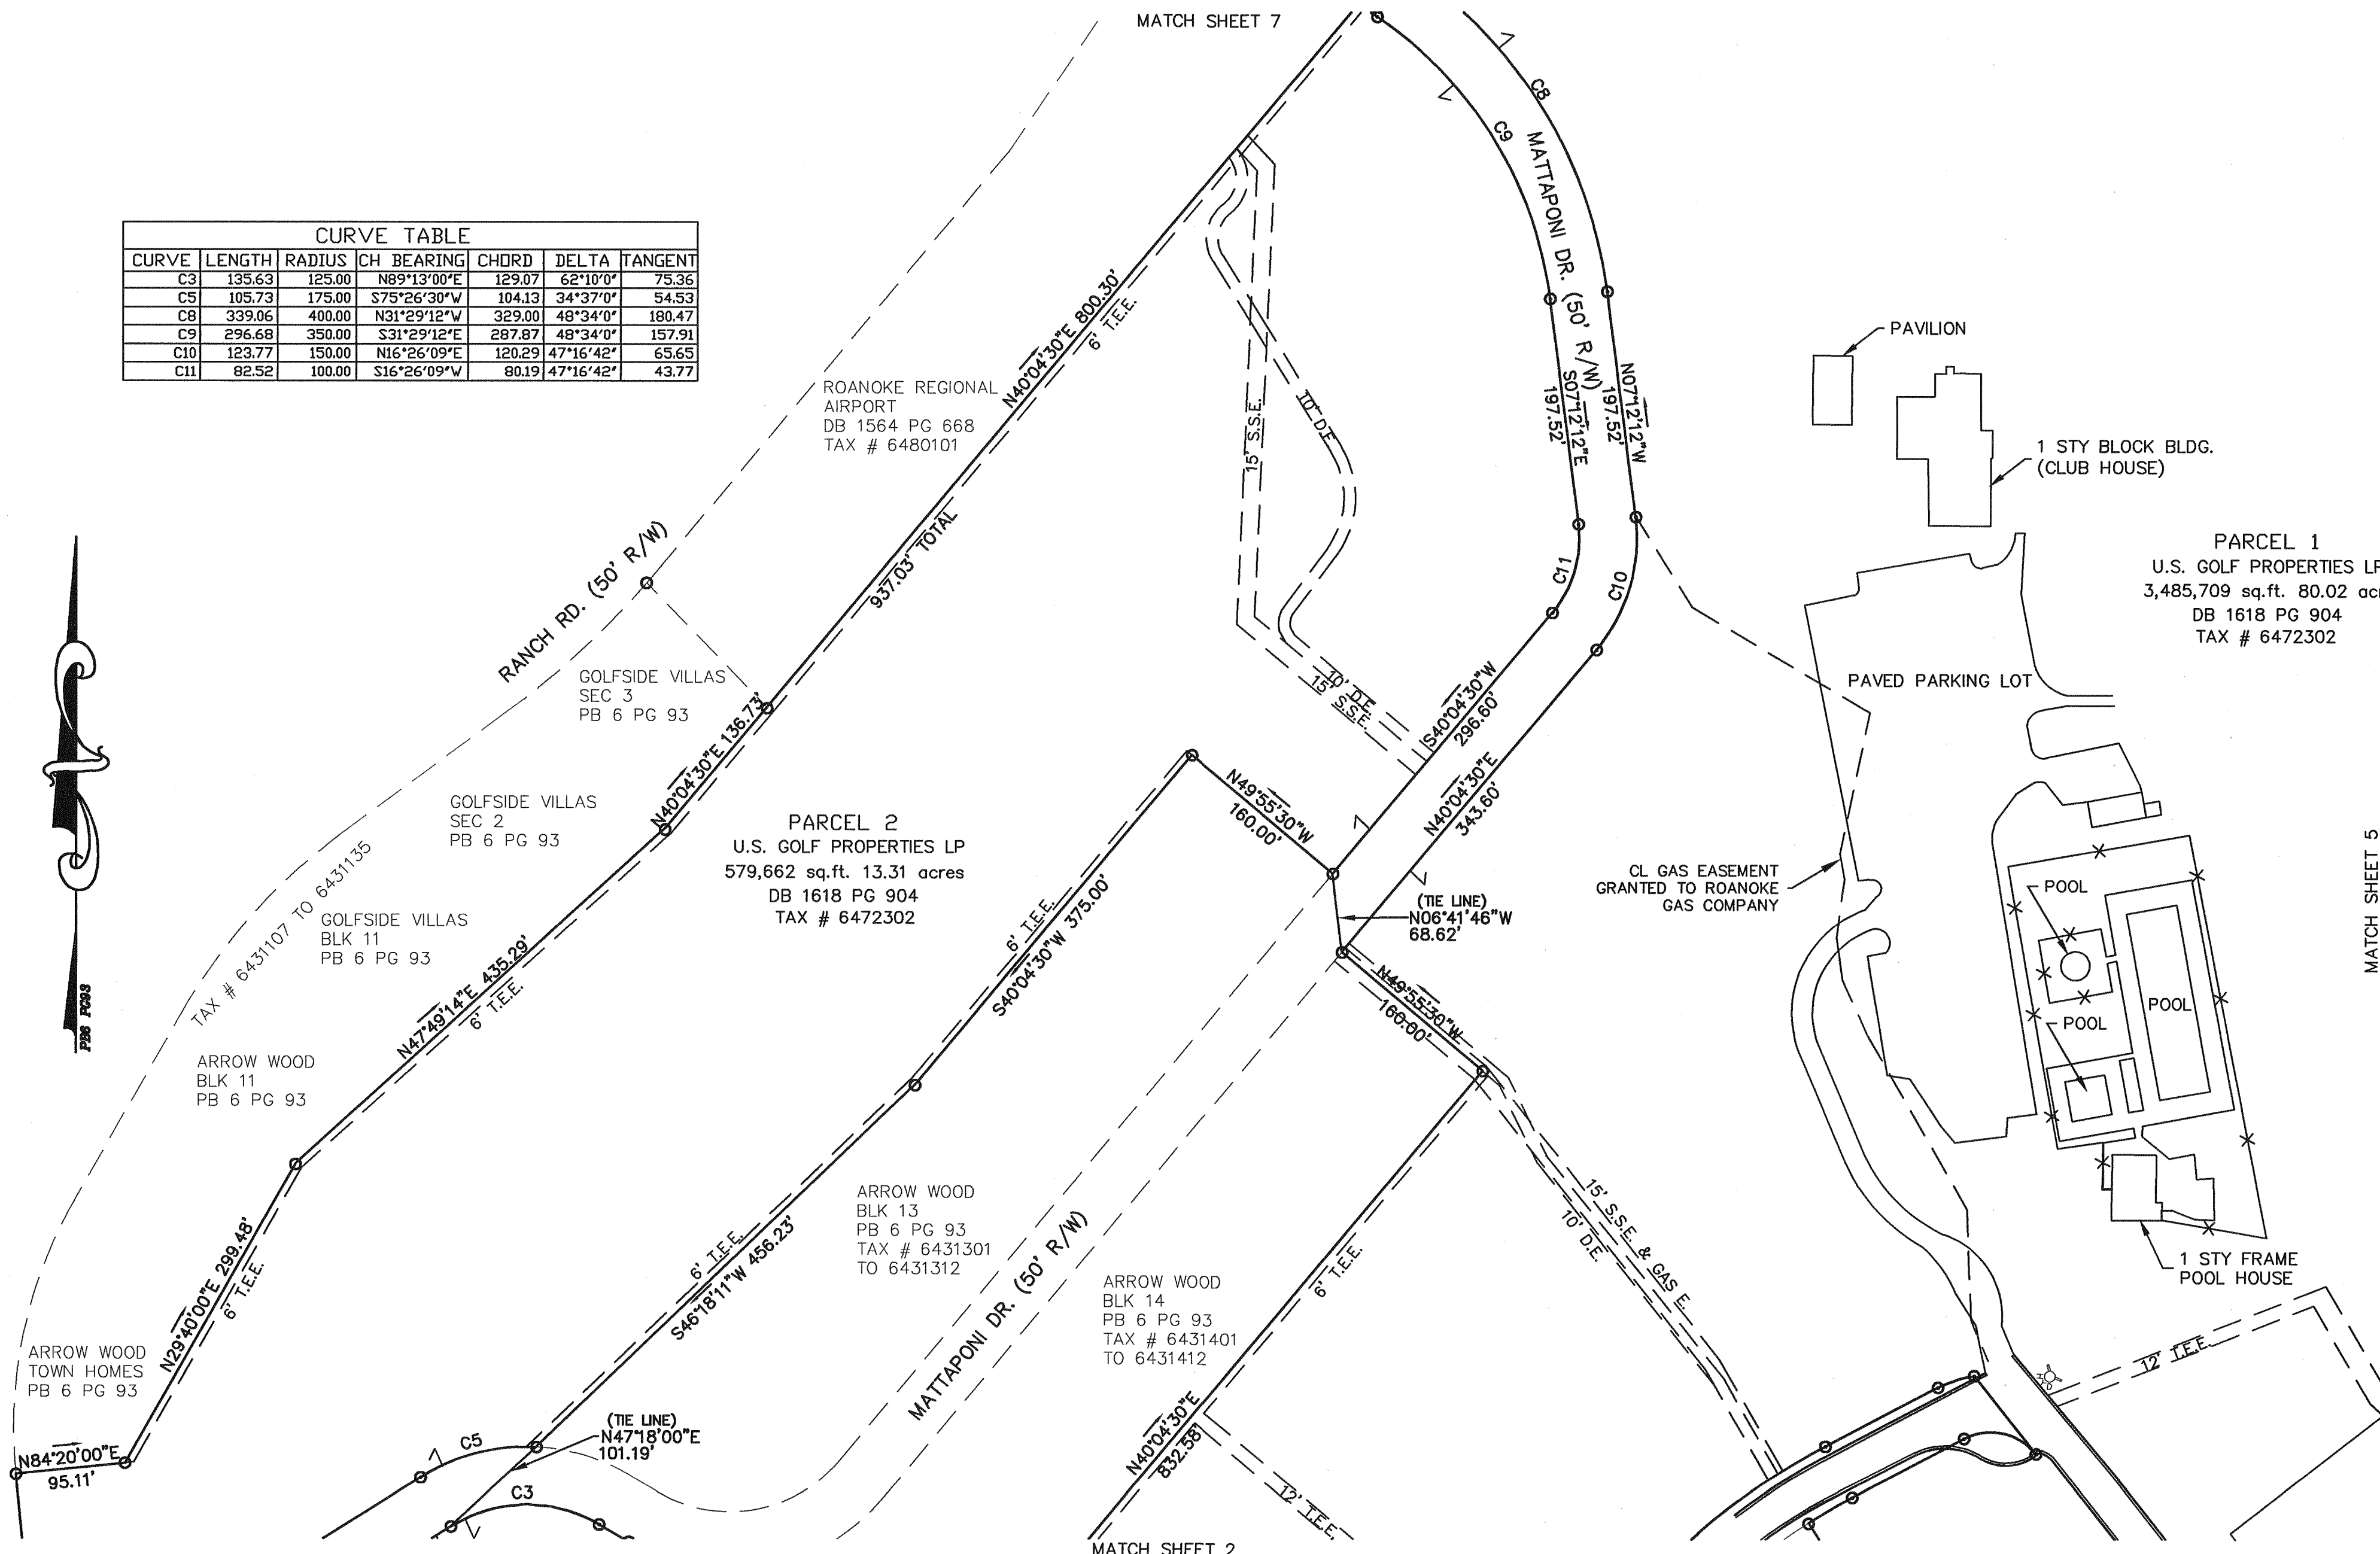

LEGEND

- SURVEYED PROPERTY LINE
- - - DEED LINE
- SET REBAR
- EXISTING IRON FOUND
- CONCRETE MONUMENT FOUND
- ⊙ END OF LINE/CURVE
- NOTHING FOUND, NOTHING SET
- T.E.E. TELEPHONE & ELECTRIC EASEMENT
- S.S.E. SANITARY SEWER EASEMENT
- P.U.E. PUBLIC UTILITY EASEMENT
- D.E. DRAINAGE EASEMENT

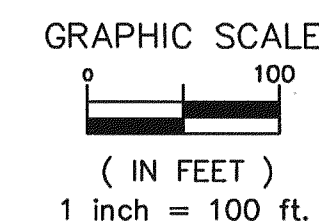

BOUNDARY SURVEY

140.42 ACRES
OF
U.S. GOLF PROPERTIES LP
FOR
THE CITY OF ROANOKE
VIRGINIA
SHEET 6 OF 10

COMM. 3081 SURVEYED: 07/2005

L M W P.C.
Engineering
Architecture
Surveying
Landscape Design
102 Albemarle Ave
Roanoke, Virginia
24013
www.lmwpc.com
ph: 540.345.0675
fax: 540.342.4456
lmweng@lmw.roacoxmail.com

[Signature]
I HEREBY CERTIFY THIS PLAT OF SURVEY TO BE CORRECT
TO THE BEST OF MY KNOWLEDGE AND BELIEF
DATE: 10/12/05

