


MATCH SHEET 9

ROANOKE REGIONAL
AIRPORT
DB 1564 PG 668
MB 1 PG 618
TAX # 6480101

CURVE TABLE						
CURVE	LENGTH	RADIUS	CH	BEARING	CHORD	DELTA
C12	518.96	7814.44	S25°15'28"E		518.86	3°48'18"
						259.57

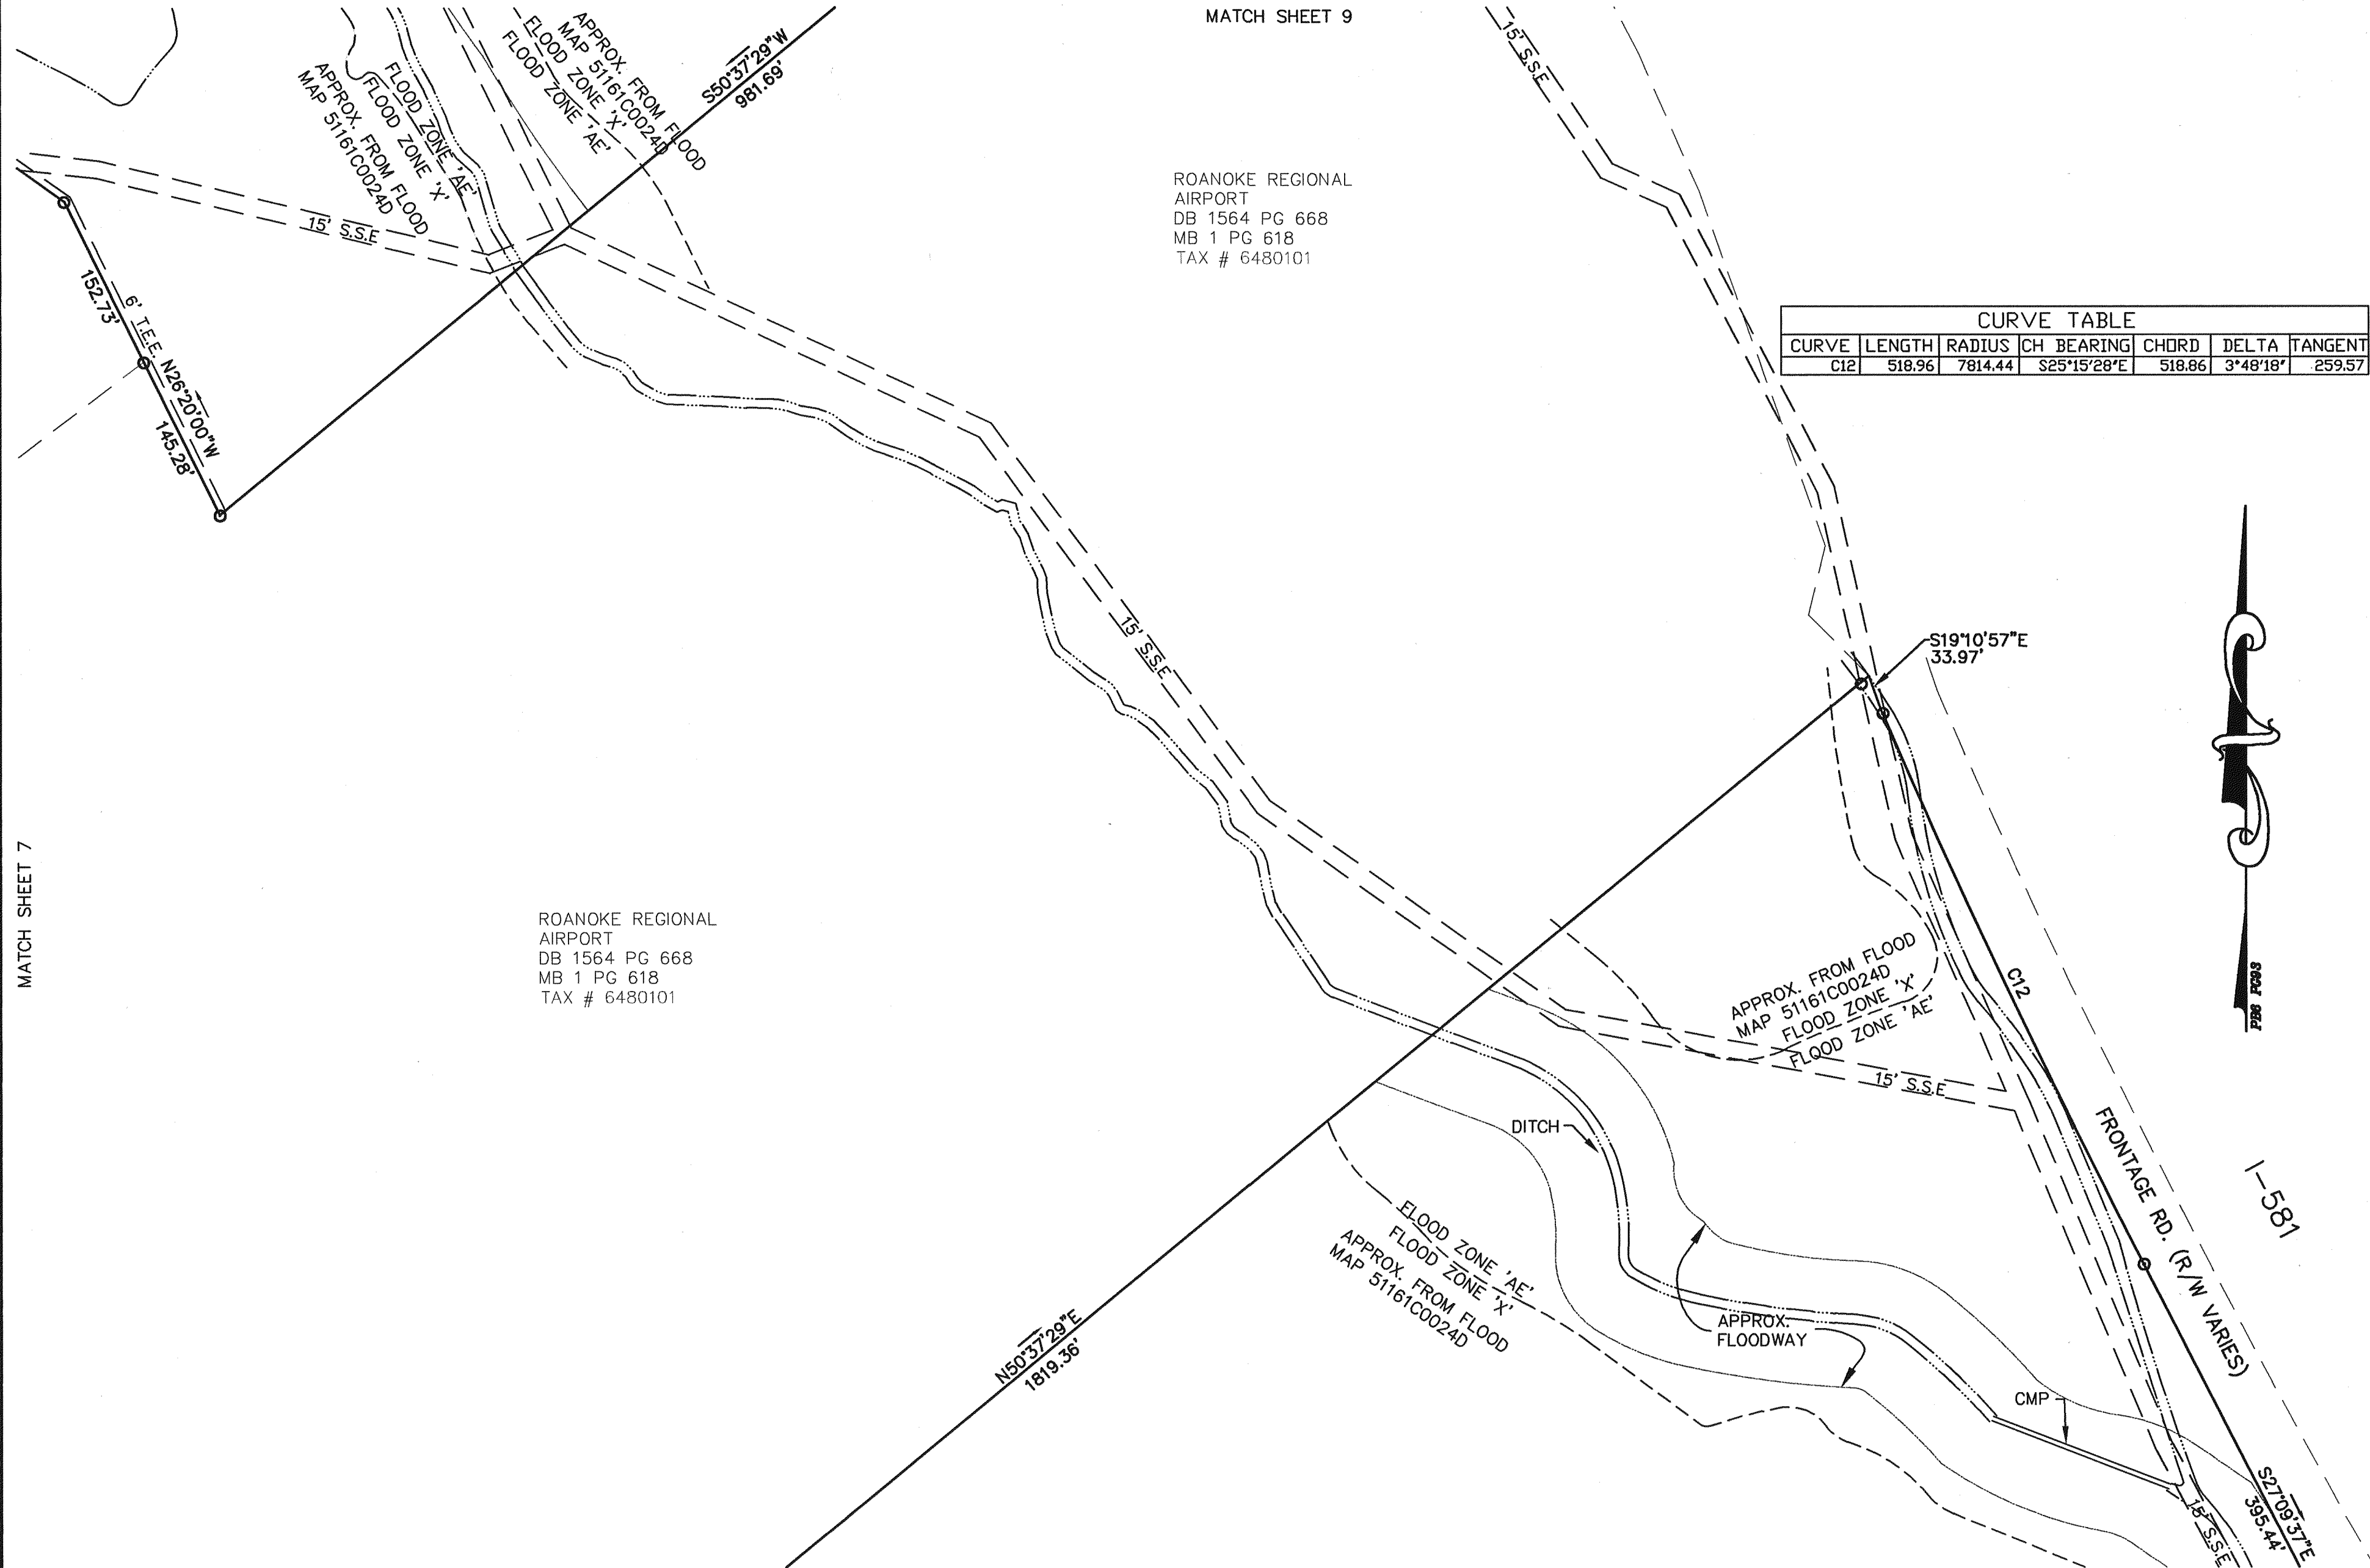

MATCH SHEET 5

LEGEND

- SURVEYED PROPERTY LINE
- - - DEED LINE
- SET REBAR
- EXISTING IRON FOUND
- CONCRETE MONUMENT FOUND
- END OF LINE/CURVE
- NOTHING FOUND, NOTHING SET
- T.E.E. TELEPHONE & ELECTRIC EASEMENT
- S.S.E. SANITARY SEWER EASEMENT
- P.U.E. PUBLIC UTILITY EASEMENT
- D.E. DRAINAGE EASEMENT

BOUNDARY SURVEY


140.42 ACRES
OF
U.S. GOLF PROPERTIES LP
FOR
THE CITY OF ROANOKE
VIRGINIA

SHEET 8 OF 10

COMM. 3081 SURVEYED: 07/2005

LMW P.C.
Engineering
Architecture
Surveying
Landscape Design
102 Albemarle Ave
Roanoke, Virginia
24013
www.lmwpc.com
ph: 540.345.0675
fax: 540.342.4456
lmweng@lmw.roacoxmail.com

[Signature]
I HEREBY CERTIFY THIS PLAT OF SURVEY TO BE CORRECT
TO THE BEST OF MY KNOWLEDGE AND BELIEF
DATE: 10/12/05

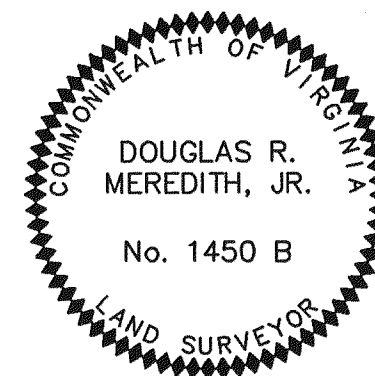

GRAPHIC SCALE
0 100
(IN FEET)
1 inch = 100 ft.