

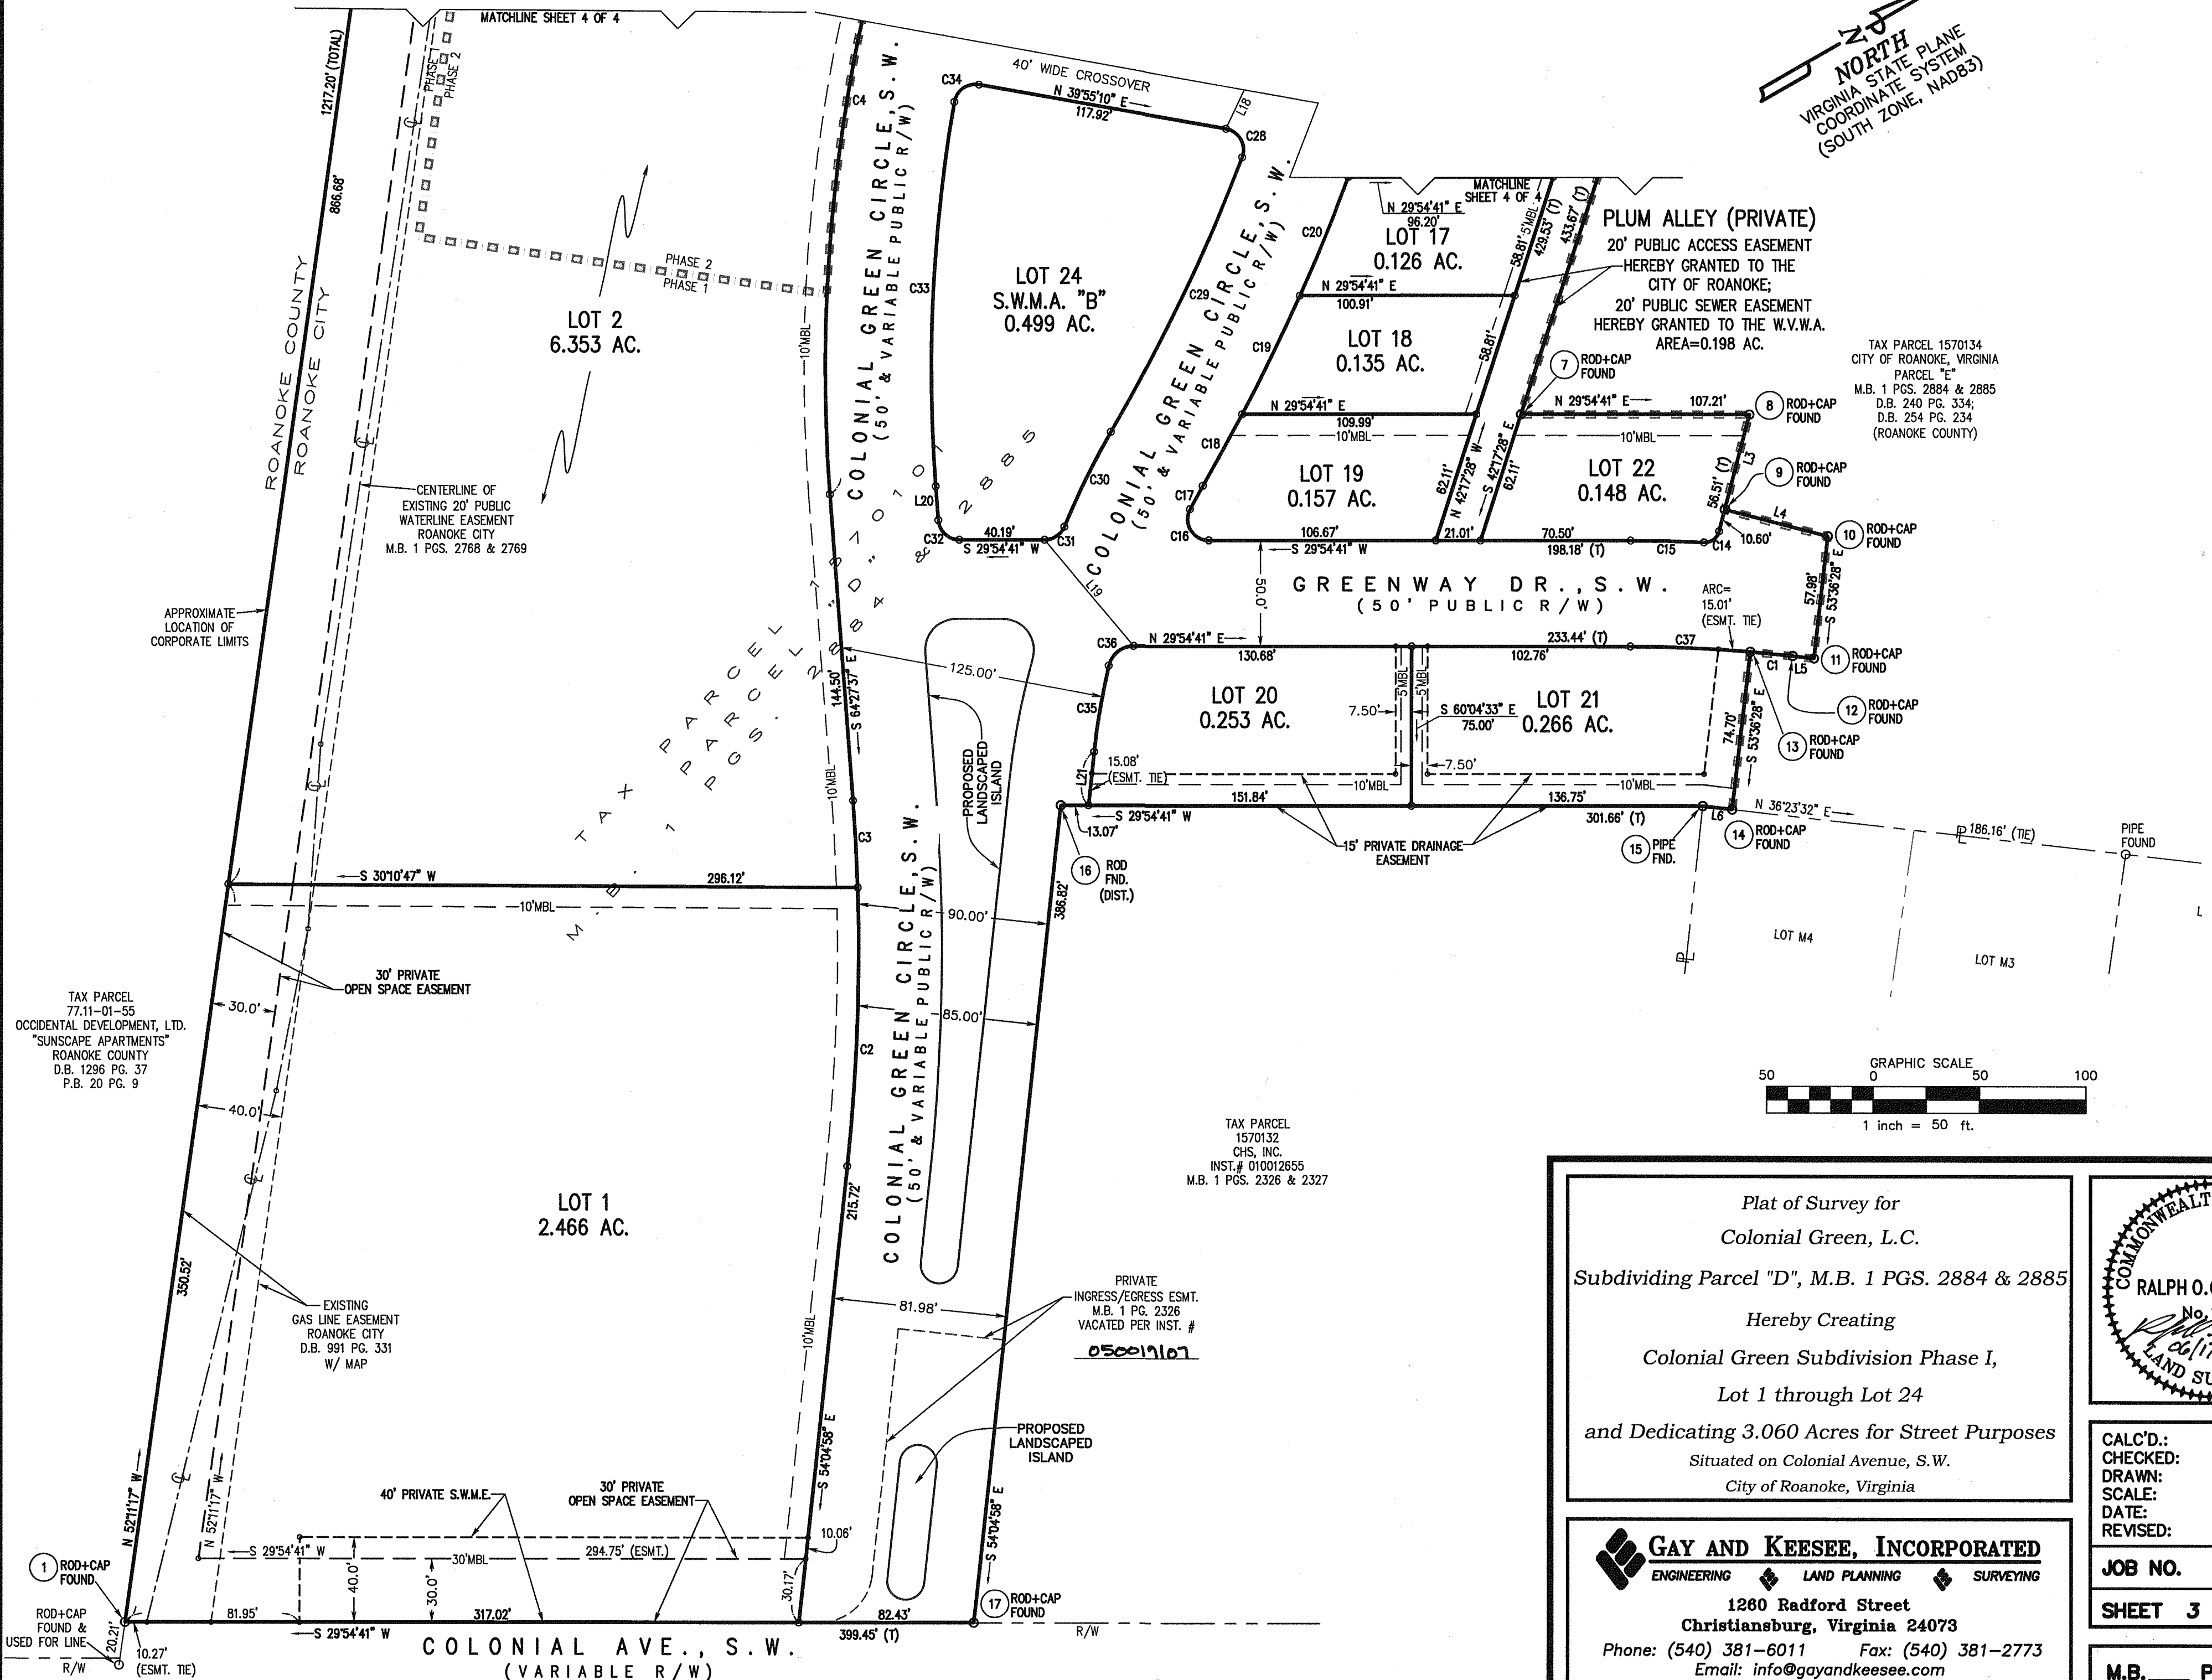


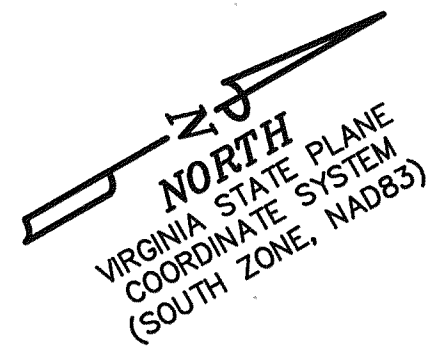

Plat of Survey for
Colonial Green, L.C.
Subdividing Parcel "D", M.B. 1 PGS. 2884 & 2885
Hereby Creating
Colonial Green Subdivision Phase I,
Lot 1 through Lot 24
and Dedicating 3.060 Acres for Street Purposes
Sited on Colonial Avenue, S.W.
City of Roanoke, Virginia

GAY AND KEESEE, INCORPORATED
ENGINEERING LAND PLANNING SURVEYING
1260 Radford Street
Christiansburg, Virginia 24073
Phone: (540) 381-6011 Fax: (540) 381-2773
Email: info@gayandkeesee.com

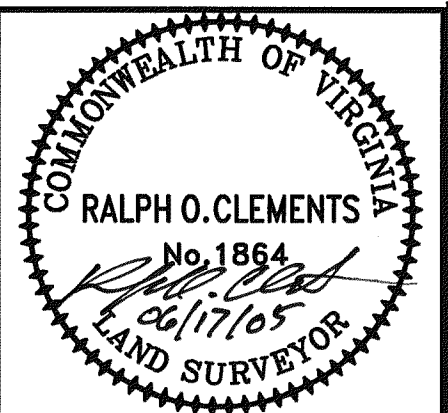

CALC'D.: MTM
CHECKED: MTM
DRAWN: MTM
SCALE: 1"=50'
DATE: 06/17/05
REVISED:

JOB NO. 1380.0
SHEET 3 OF 4

M.B. PG.