


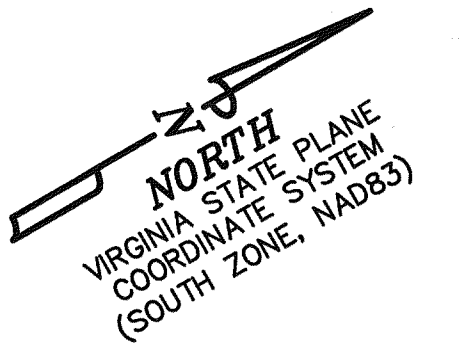


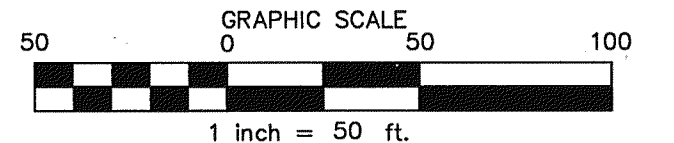

EASEMENT LINE TABLE		
LINE	BEARING	DISTANCE
E1	S 59°54'55" E	47.41'
E2	S 71°09'35" E	35.89'

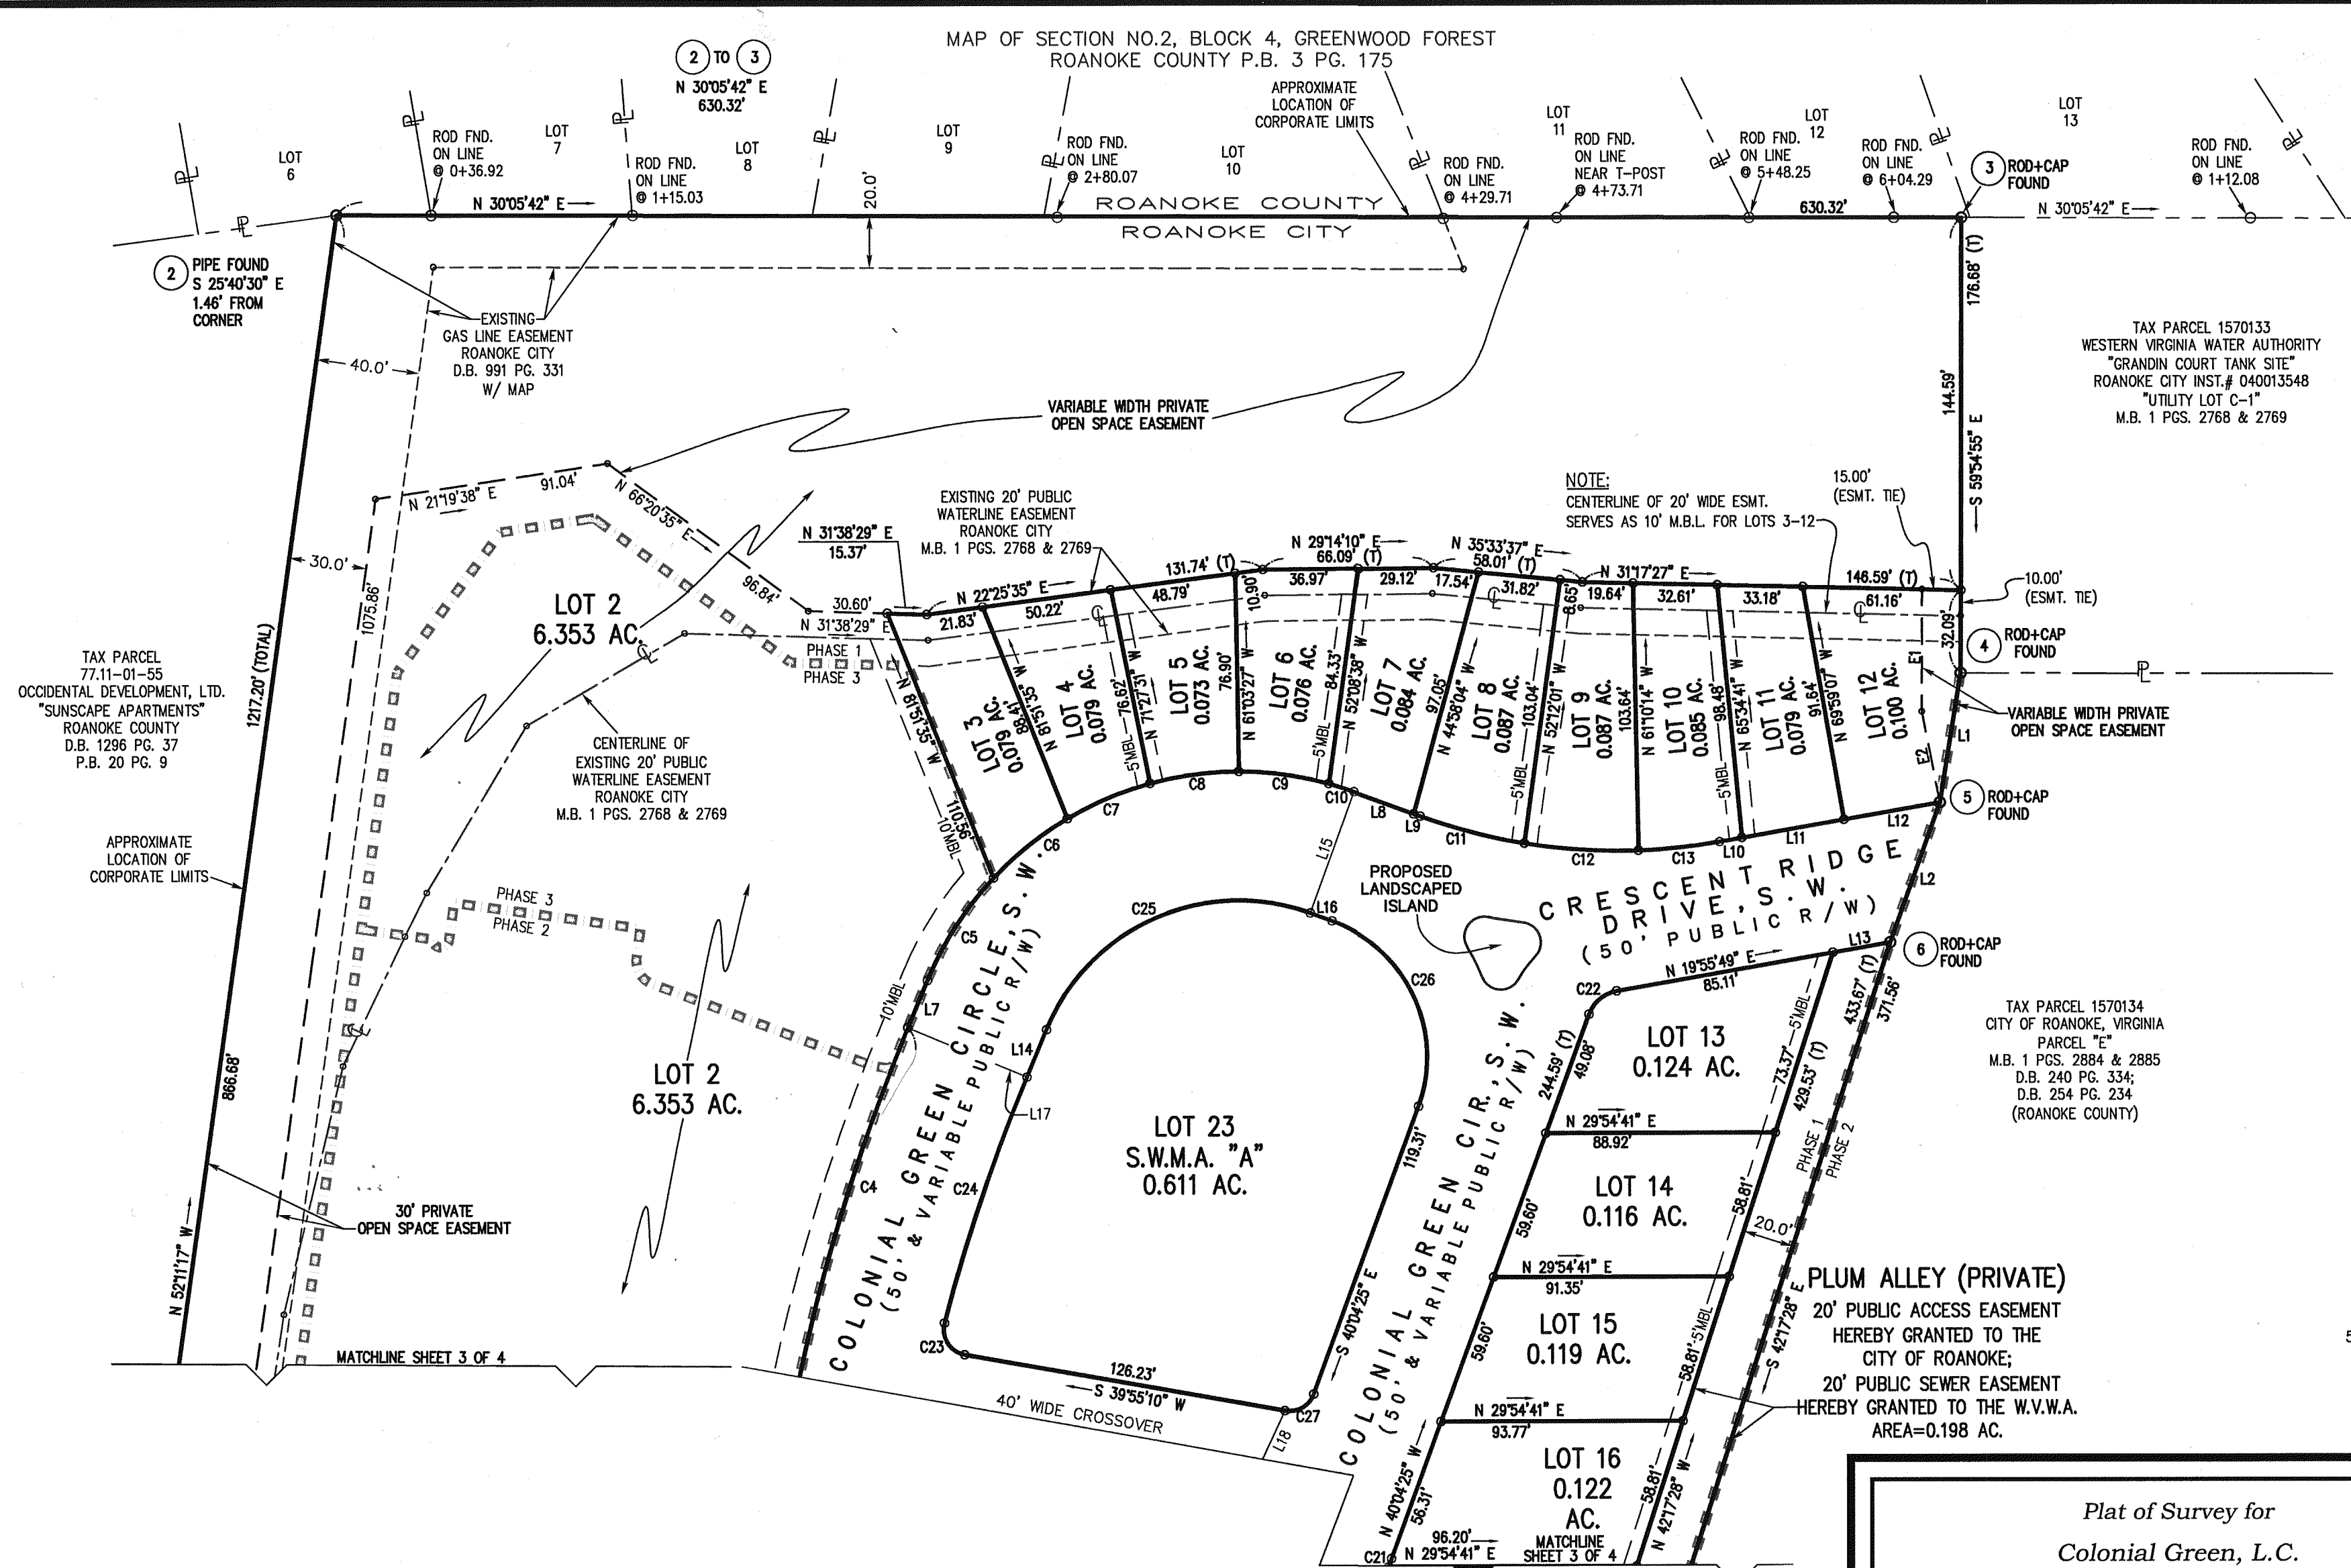

Plat of Survey for
Colonial Green, L.C.
Subdividing Parcel "D", M.B. 1 PGS. 2884 & 2885
Hereby Creating
Colonial Green Subdivision Phase I,
Lot 1 through Lot 24
and Dedicating 3.060 Acres for Street Purposes
Situating on Colonial Avenue, S.W.
City of Roanoke, Virginia

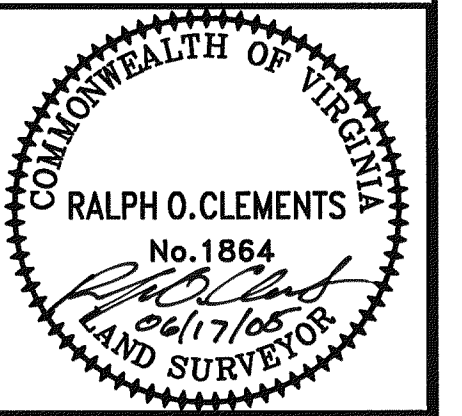

CALC'D.:
CHECKED:
DRAWN:
SCALE:
DATE:
REVISED:

MTM
MTM
1"=50'
06/17/05

JOB NO. 1380.0
SHEET 4 OF 4

M.B. PG.

GAY AND KEESEE, INCORPORATED
ENGINEERING LAND PLANNING SURVEYING
1280 Radford Street
Christiansburg, Virginia 24073
Phone: (540) 381-6011 Fax: (540) 381-2773
Email: info@gayandkeesee.com