


In the Clerk's Office of the Circuit Court of the City of
Roanoke, Virginia, this instrument is admitted to Record on
September 5, 2006, at 2:37 o'clock P.M.

Tested: BRANDA S. HAMILTON, CLERK
By: *Kathy Chiles*
Deputy Clerk




PARTIAL RAILING ELEV.
1/8" = 1'-0"


ARCHITECT'S CERTIFICATE
I, THE UNDERSIGNED, A duly Licensed Architect in the Commonwealth of Virginia, do
hereby certify that the above plans, drawings and specifications are the work of
myself or of a person or persons under my direct supervision and control, and that
August 5, 06
DATE: WILLIAM W. HUBER, JR.
ARCHITECT

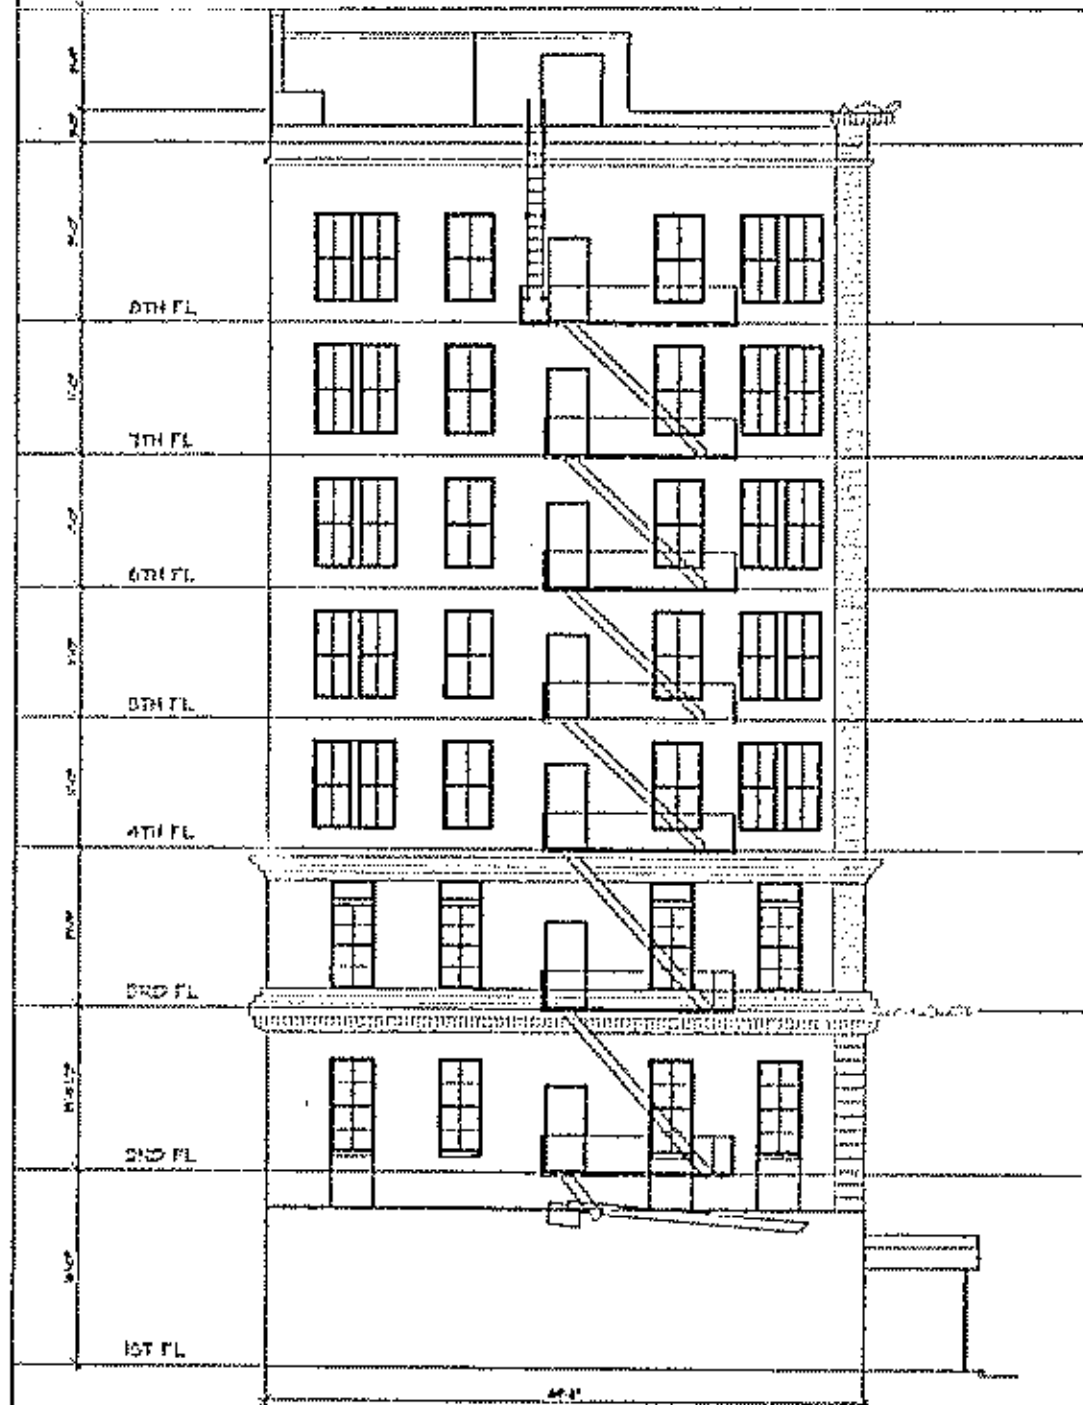

SOUTH ELEVATION
1/16" = 1'-0" FACING ALLEY

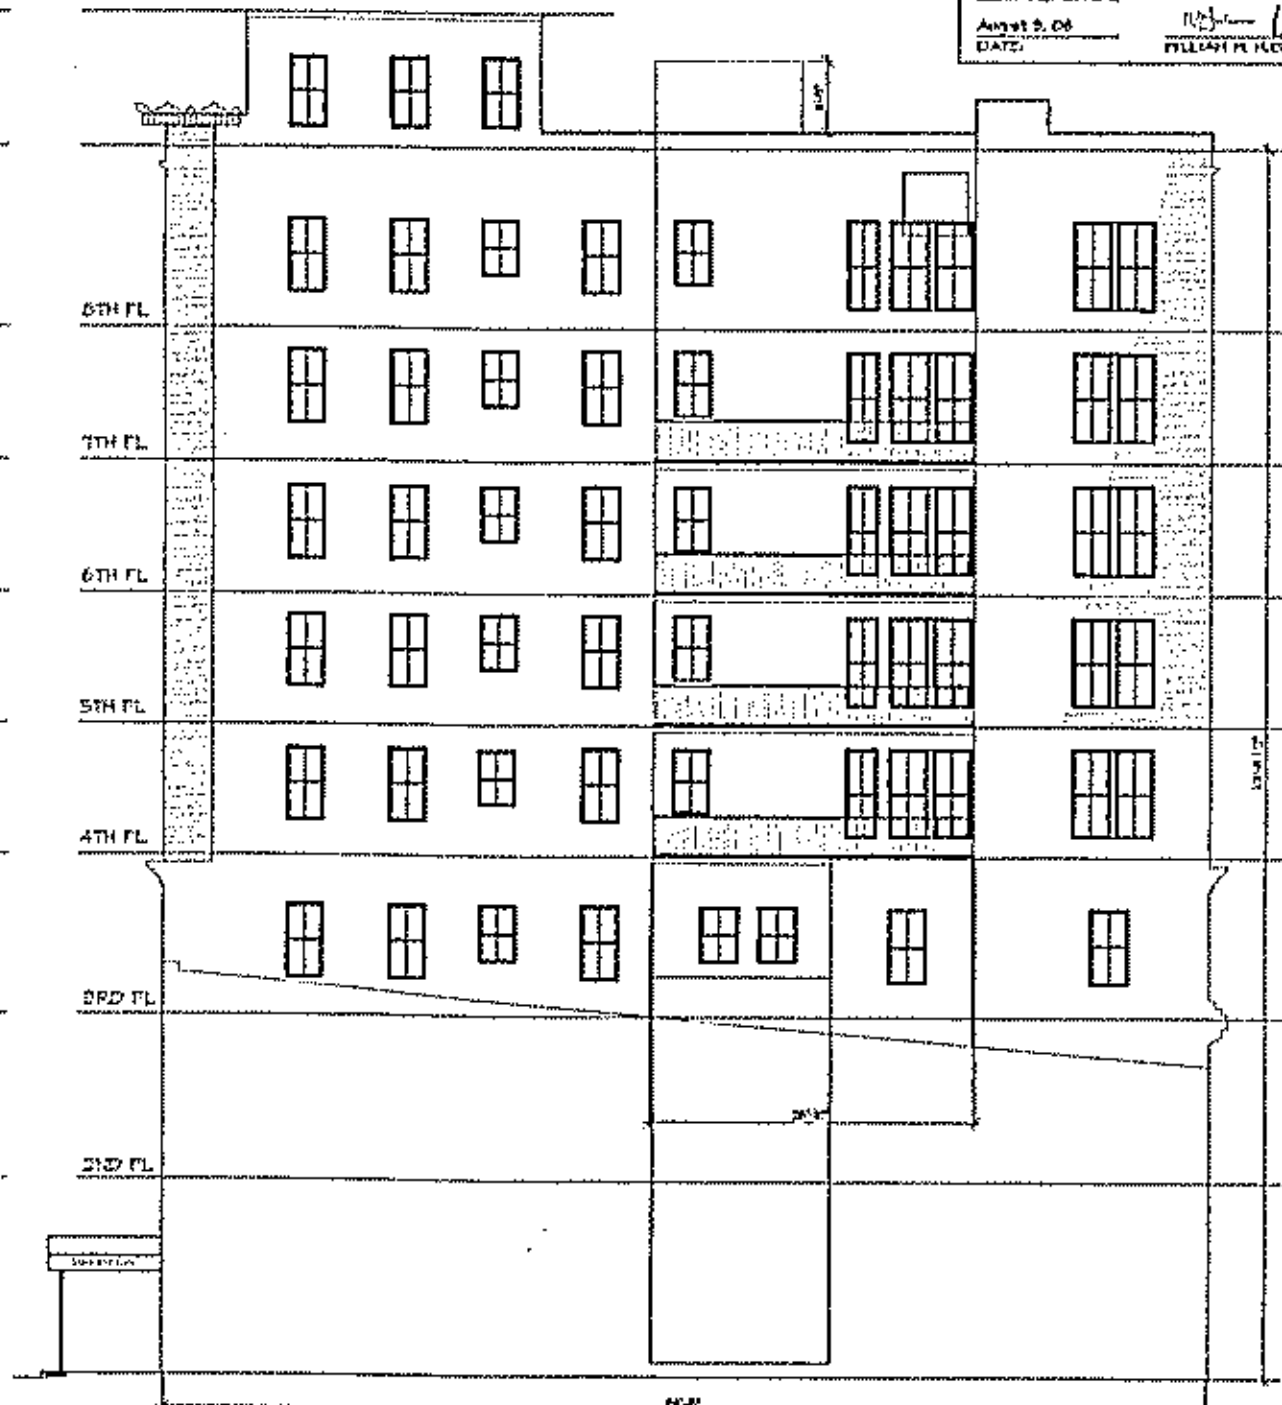

WEST ELEVATION
1/16" = 1'-0" FACING ALLEY

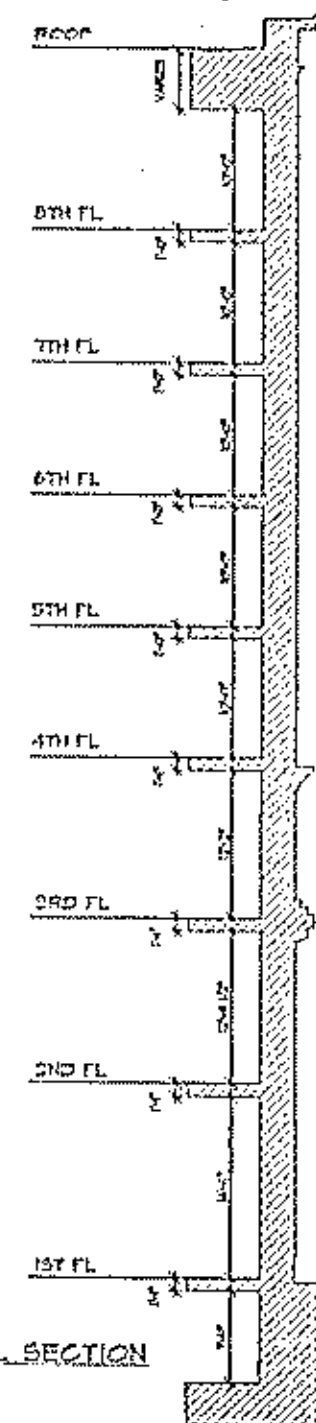

PARTIAL WALL SECTION
1/16" = 1'-0"

State & City Building Renovations



Condominium Documents No. CD-E2