


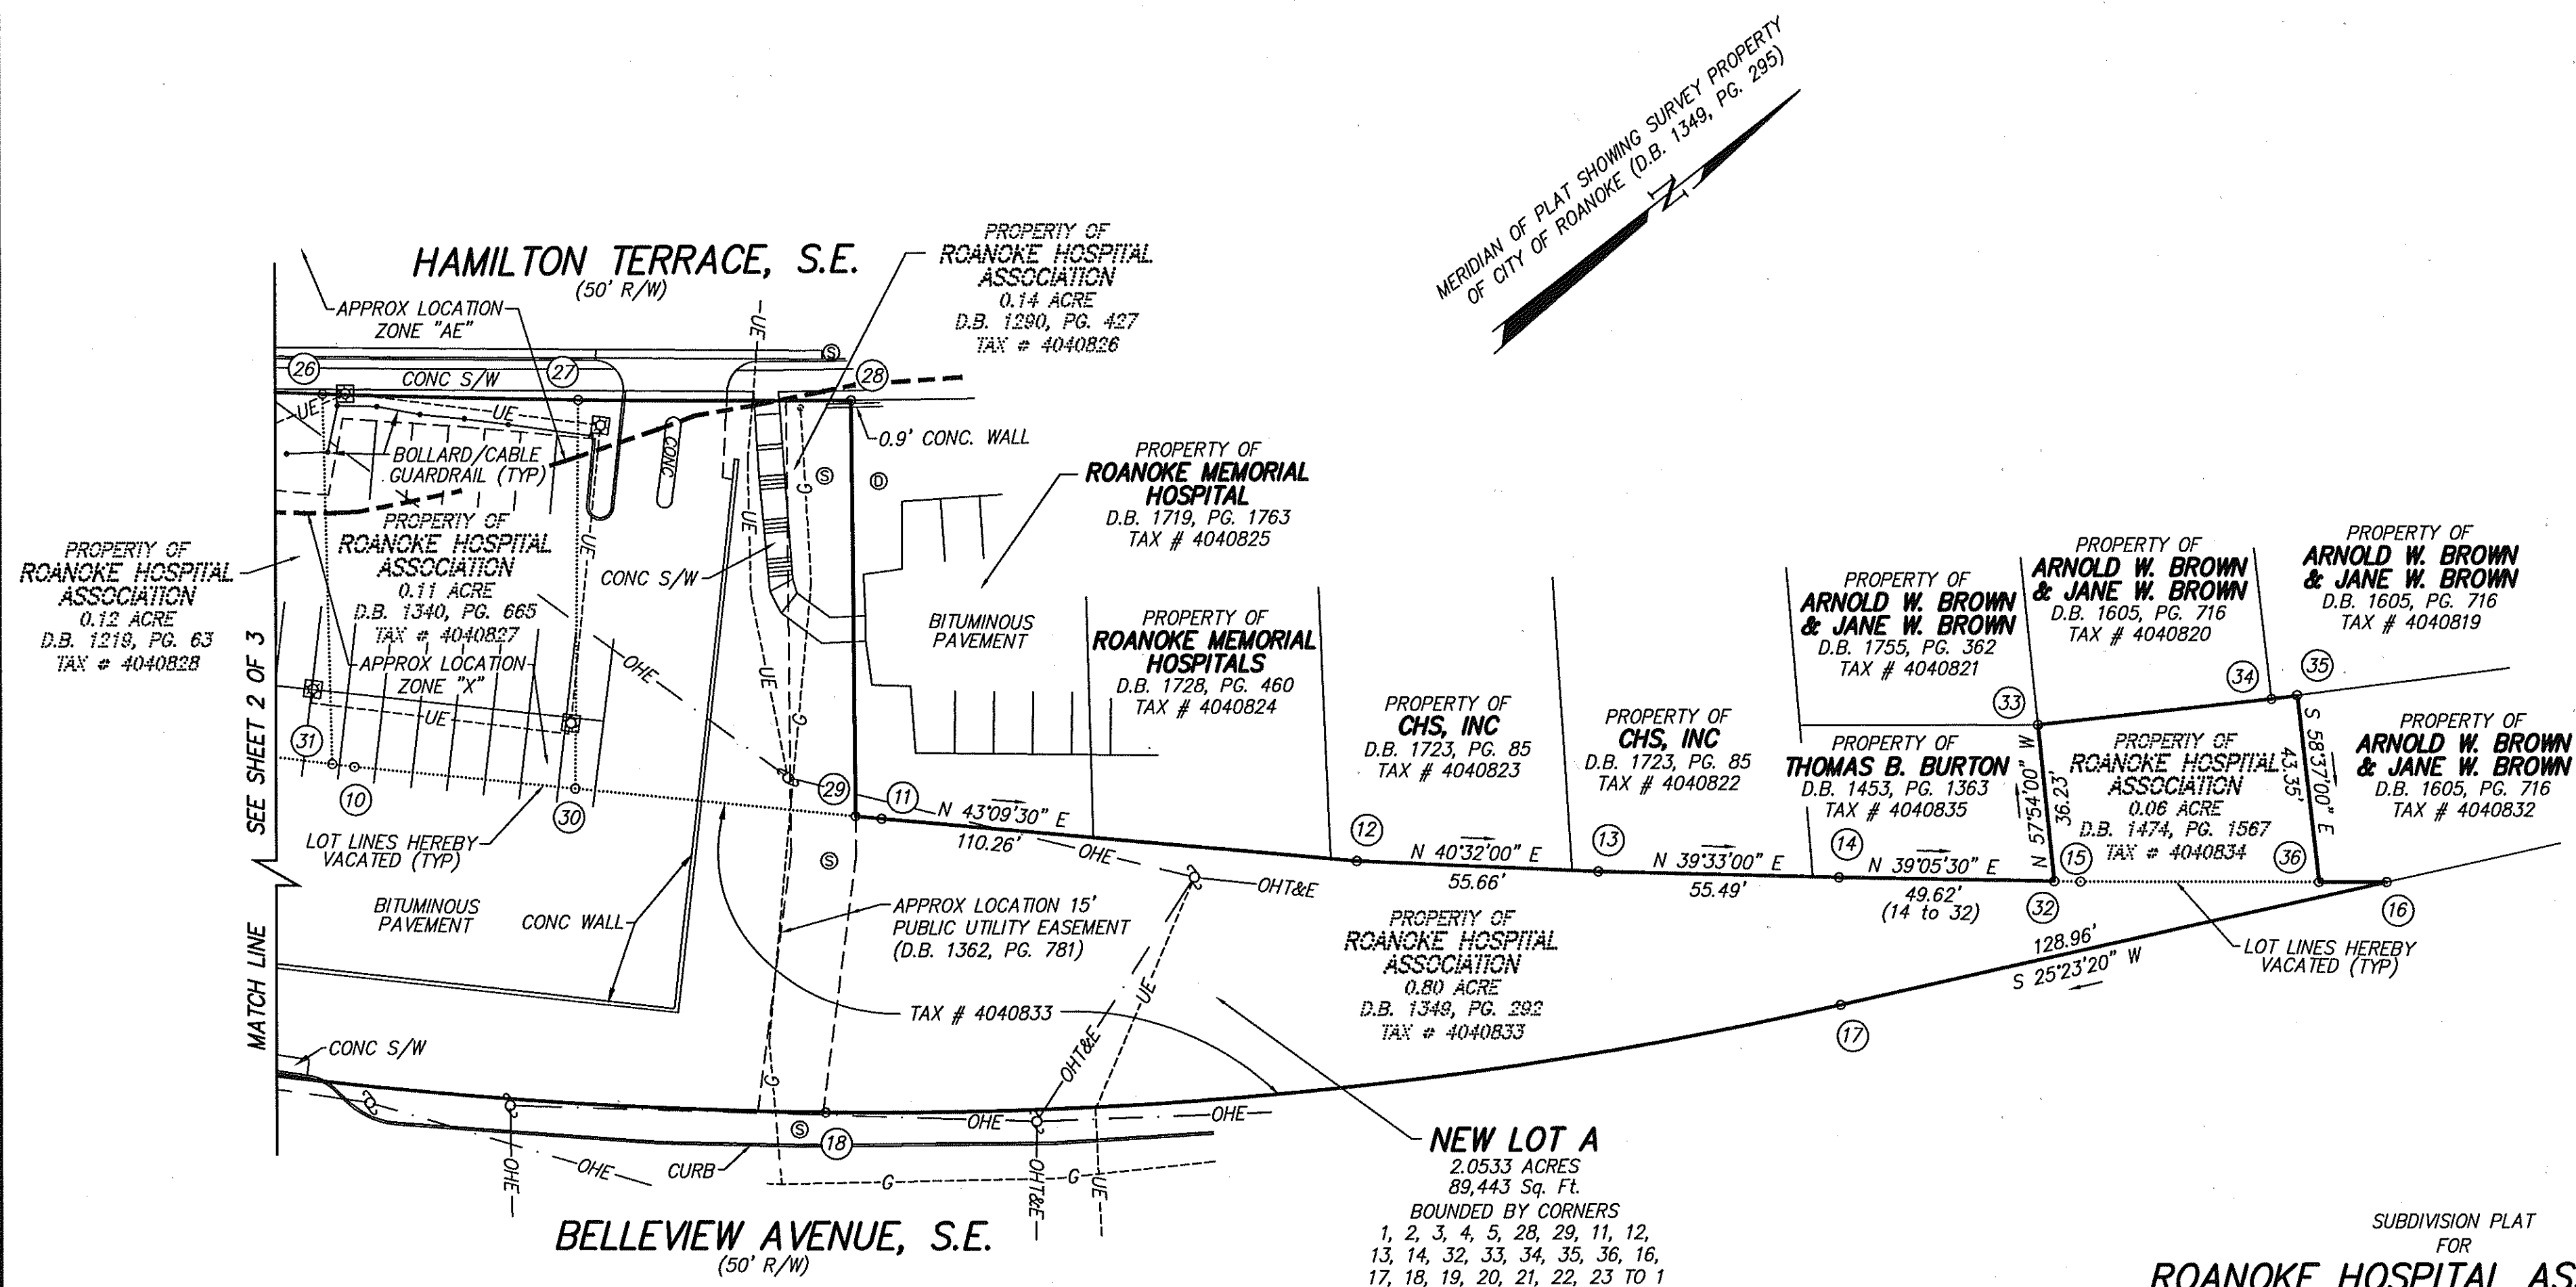

MERIDIAN OF PLAT SHOWING SURVEY PROPERTY
OF CITY OF ROANOKE (D.B. 1349, PG. 295)

SUBDIVISION PLAT
FOR
ROANOKE HOSPITAL ASSOCIATION

SHOWING THE COMBINATION OF 0.62 ACRE, 0.80 ACRE, 0.01 ACRE (D.B. 1349, PG. 292), 0.09 ACRE (D.B. 1244, PG. 661), 0.11 ACRE (D.B. 1217, PG. 372), 0.12 ACRE (D.B. 1219, PG. 63), 0.11 ACRE (1340, PG. 665), 0.14 ACRE (D.B. 1290, PG. 427) AND 0.06 ACRE (D.B. 1474, PG. 1567) CREATING HEREON

LOT A 2.0533 ACRES

SITUATE BELLEVIEW AVENUE, S.E. & HAMILTON TERRACE, S.E.
CITY OF ROANOKE, VIRGINIA



CALDWELL WHITE ASSOCIATES

ENGINEERS / SURVEYORS / PLANNERS

4203 MELROSE AVENUE
P.O. BOX 6260
ROANOKE, VIRGINIA 24017
(540) 366-3400
FAX: (540) 366-8702

Revised: October 19, 2006 (City Comments)
Tax Parcel: 4060201, 4040826, 27, 28, 29, 30, 31, 33, 34
Calculated: J. Whorley
Checked: F.B. Caldwell, III
Date: September 28, 2006

Sheet 3 of 3

Scale: 1" = 30'
Drawn: J. Whorley
Field Book: Carillon 4
W.O. No.: 06-0061

