
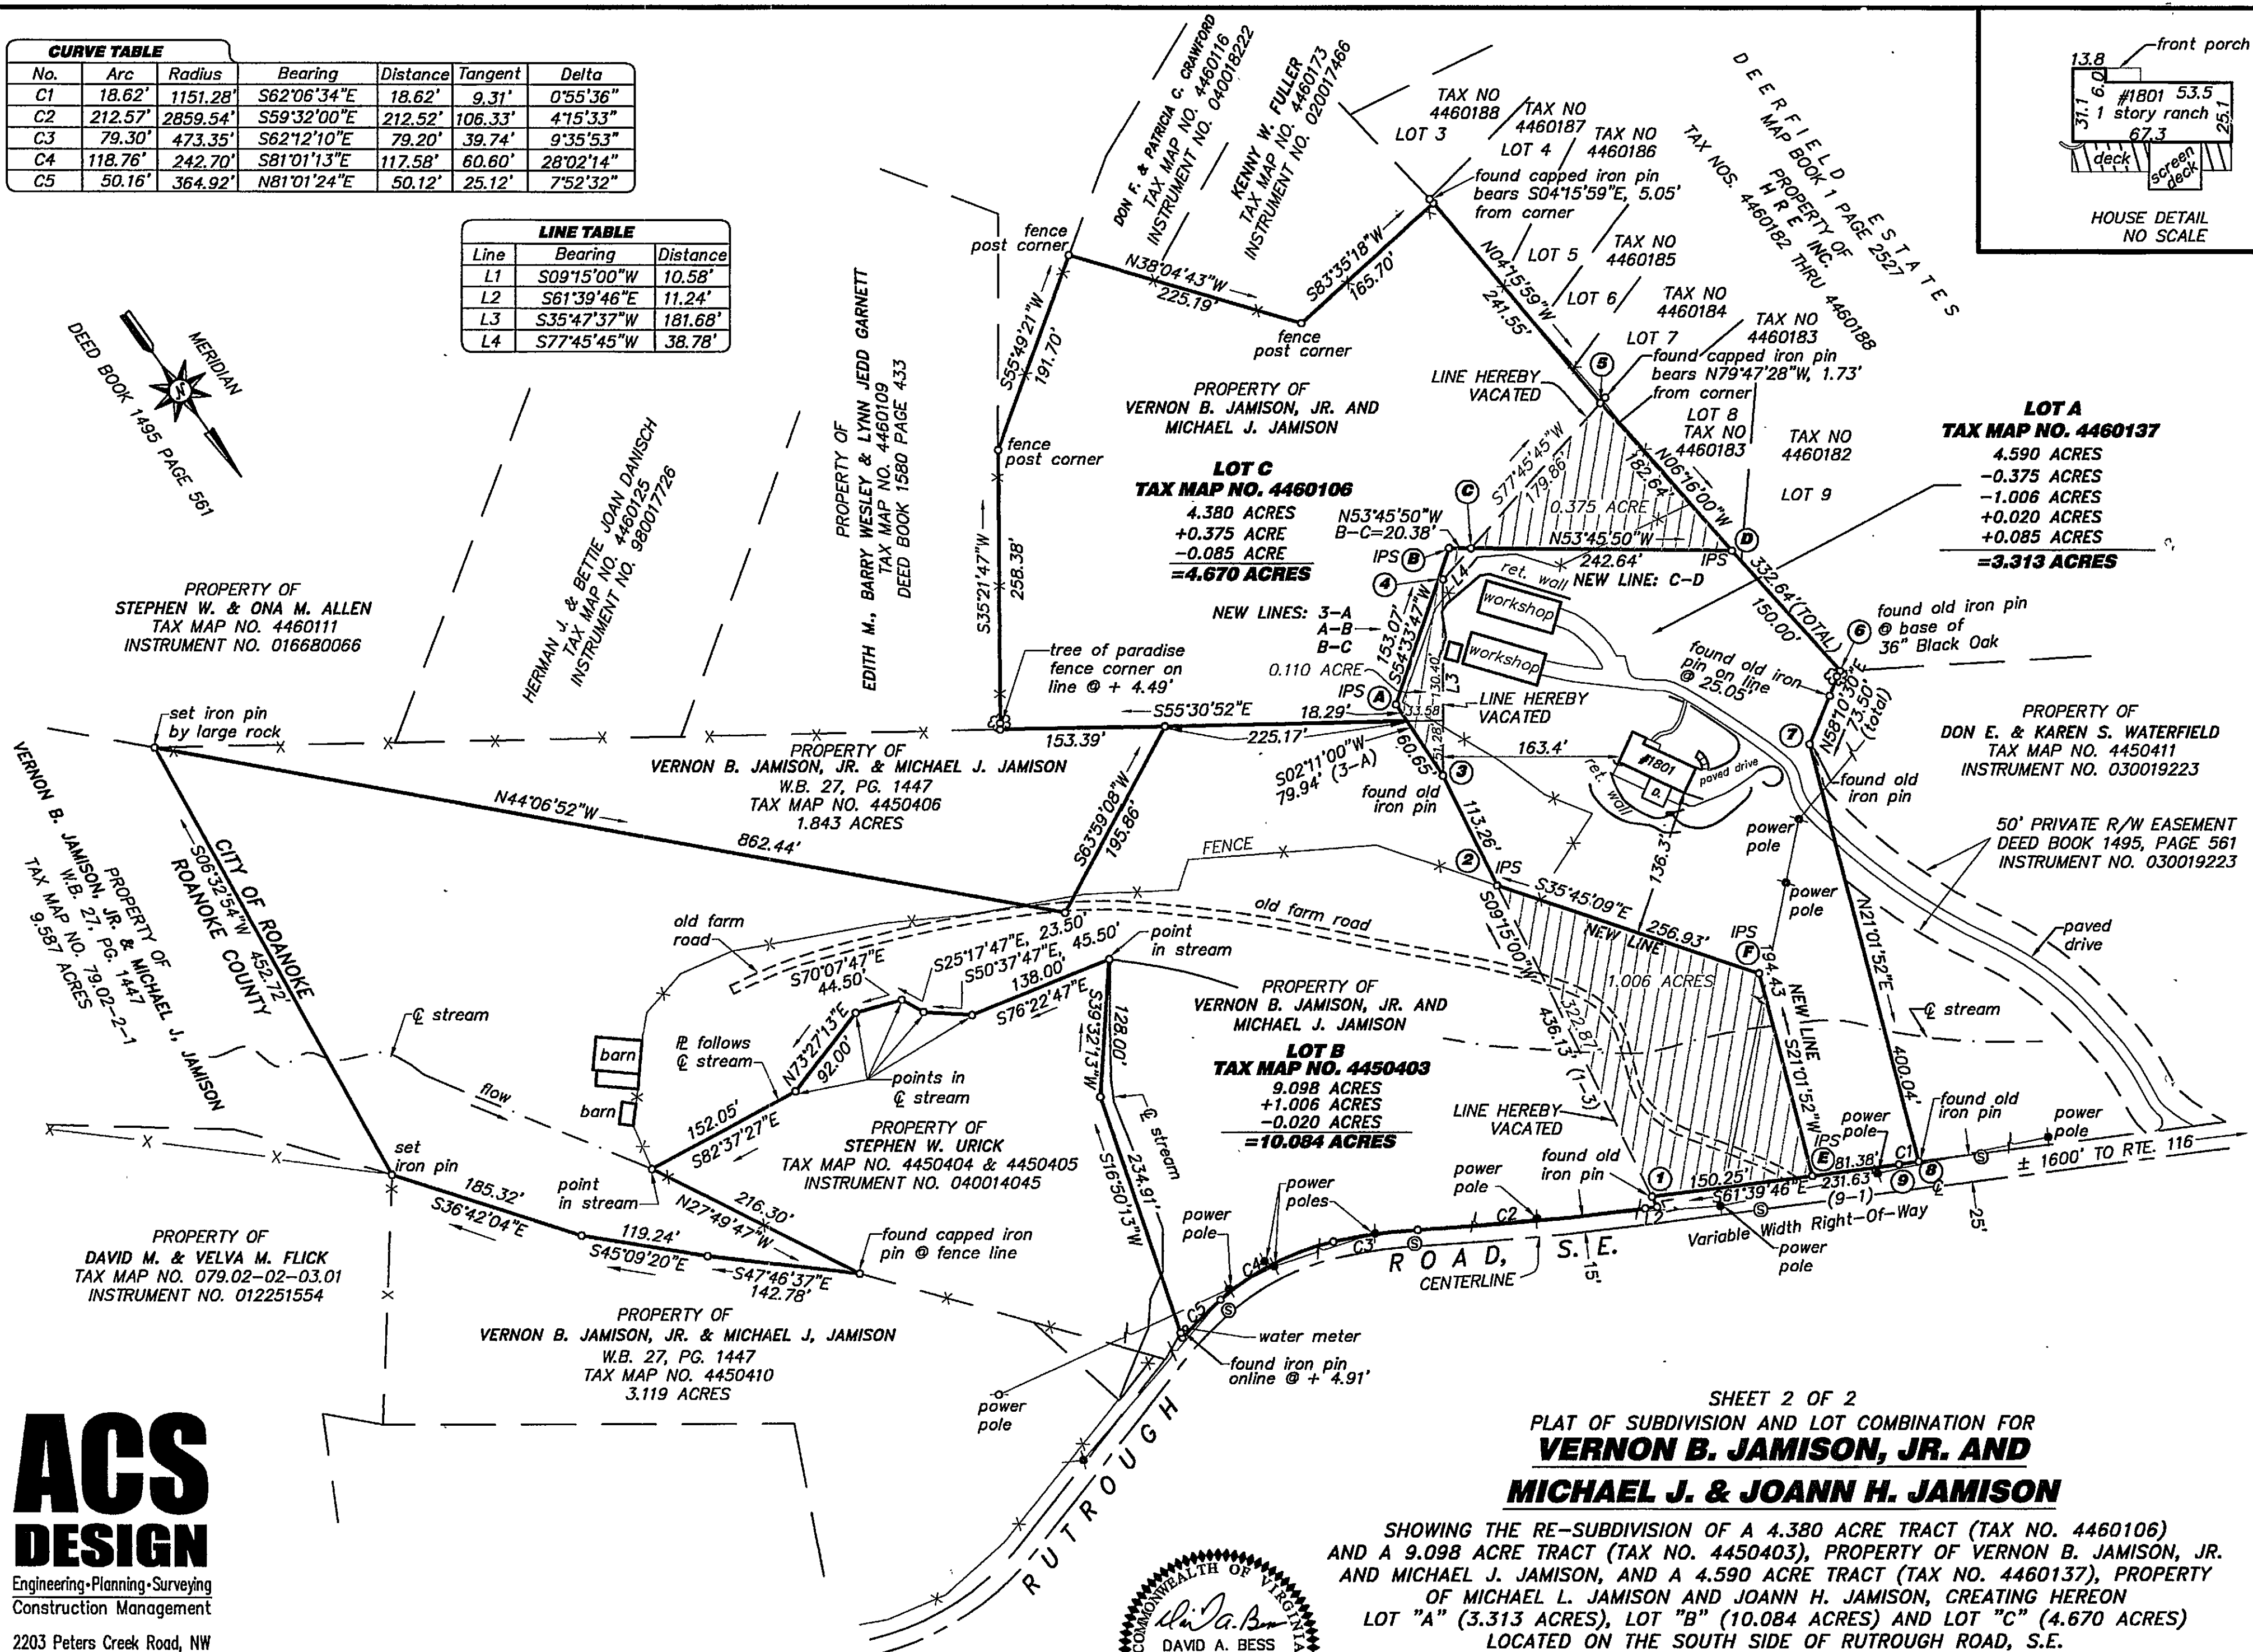


<i>Line</i>	<i>Bearing</i>	<i>Distance</i>
L1	S09°15'00"W	10.58'
L2	S61°39'46"E	11.24'
L3	S35°47'37"W	181.68'
L4	S77°45'45"W	38.78'

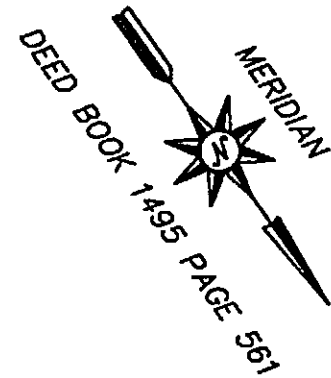

ACS DESIGN

2203 Peters Creek Road, NW
Roanoke, Virginia 24017
Phone: 540-562-2345
Fax: 540-562-2344
Email: survey@acsdesignllc.com
www.acsdesignllc.com

SCALE: 1 INCH = 100 FEET

0' 100' 200' 300'

A horizontal graphic scale bar with alternating black and white segments. It is marked with '0'', '100'', '200'', and '300'' at regular intervals.

SHEET 2 OF 2
PLAT OF SUBDIVISION AND LOT COMBINATION FOR
VERNON B. JAMISON, JR. AND
MICHAEL J. & JOANN H. JAMISON

SHOWING THE RE-SUBDIVISION OF A 4.380 ACRE TRACT (TAX NO. 4460106) AND A 9.098 ACRE TRACT (TAX NO. 4450403), PROPERTY OF VERNON B. JAMISON, JR. AND MICHAEL J. JAMISON, AND A 4.590 ACRE TRACT (TAX NO. 4460137), PROPERTY OF MICHAEL L. JAMISON AND JOANN H. JAMISON, CREATING HEREON LOT "A" (3.313 ACRES), LOT "B" (10.084 ACRES) AND LOT "C" (4.670 ACRES) LOCATED ON THE SOUTH SIDE OF RUTROUGH ROAD, S.E.

CITY OF ROANOKE, VIRGINIA

DATED: SEPTEMBER 22, 2006
REVISED NOVEMBER 27, 2006
SCALE: 1" = 100'