


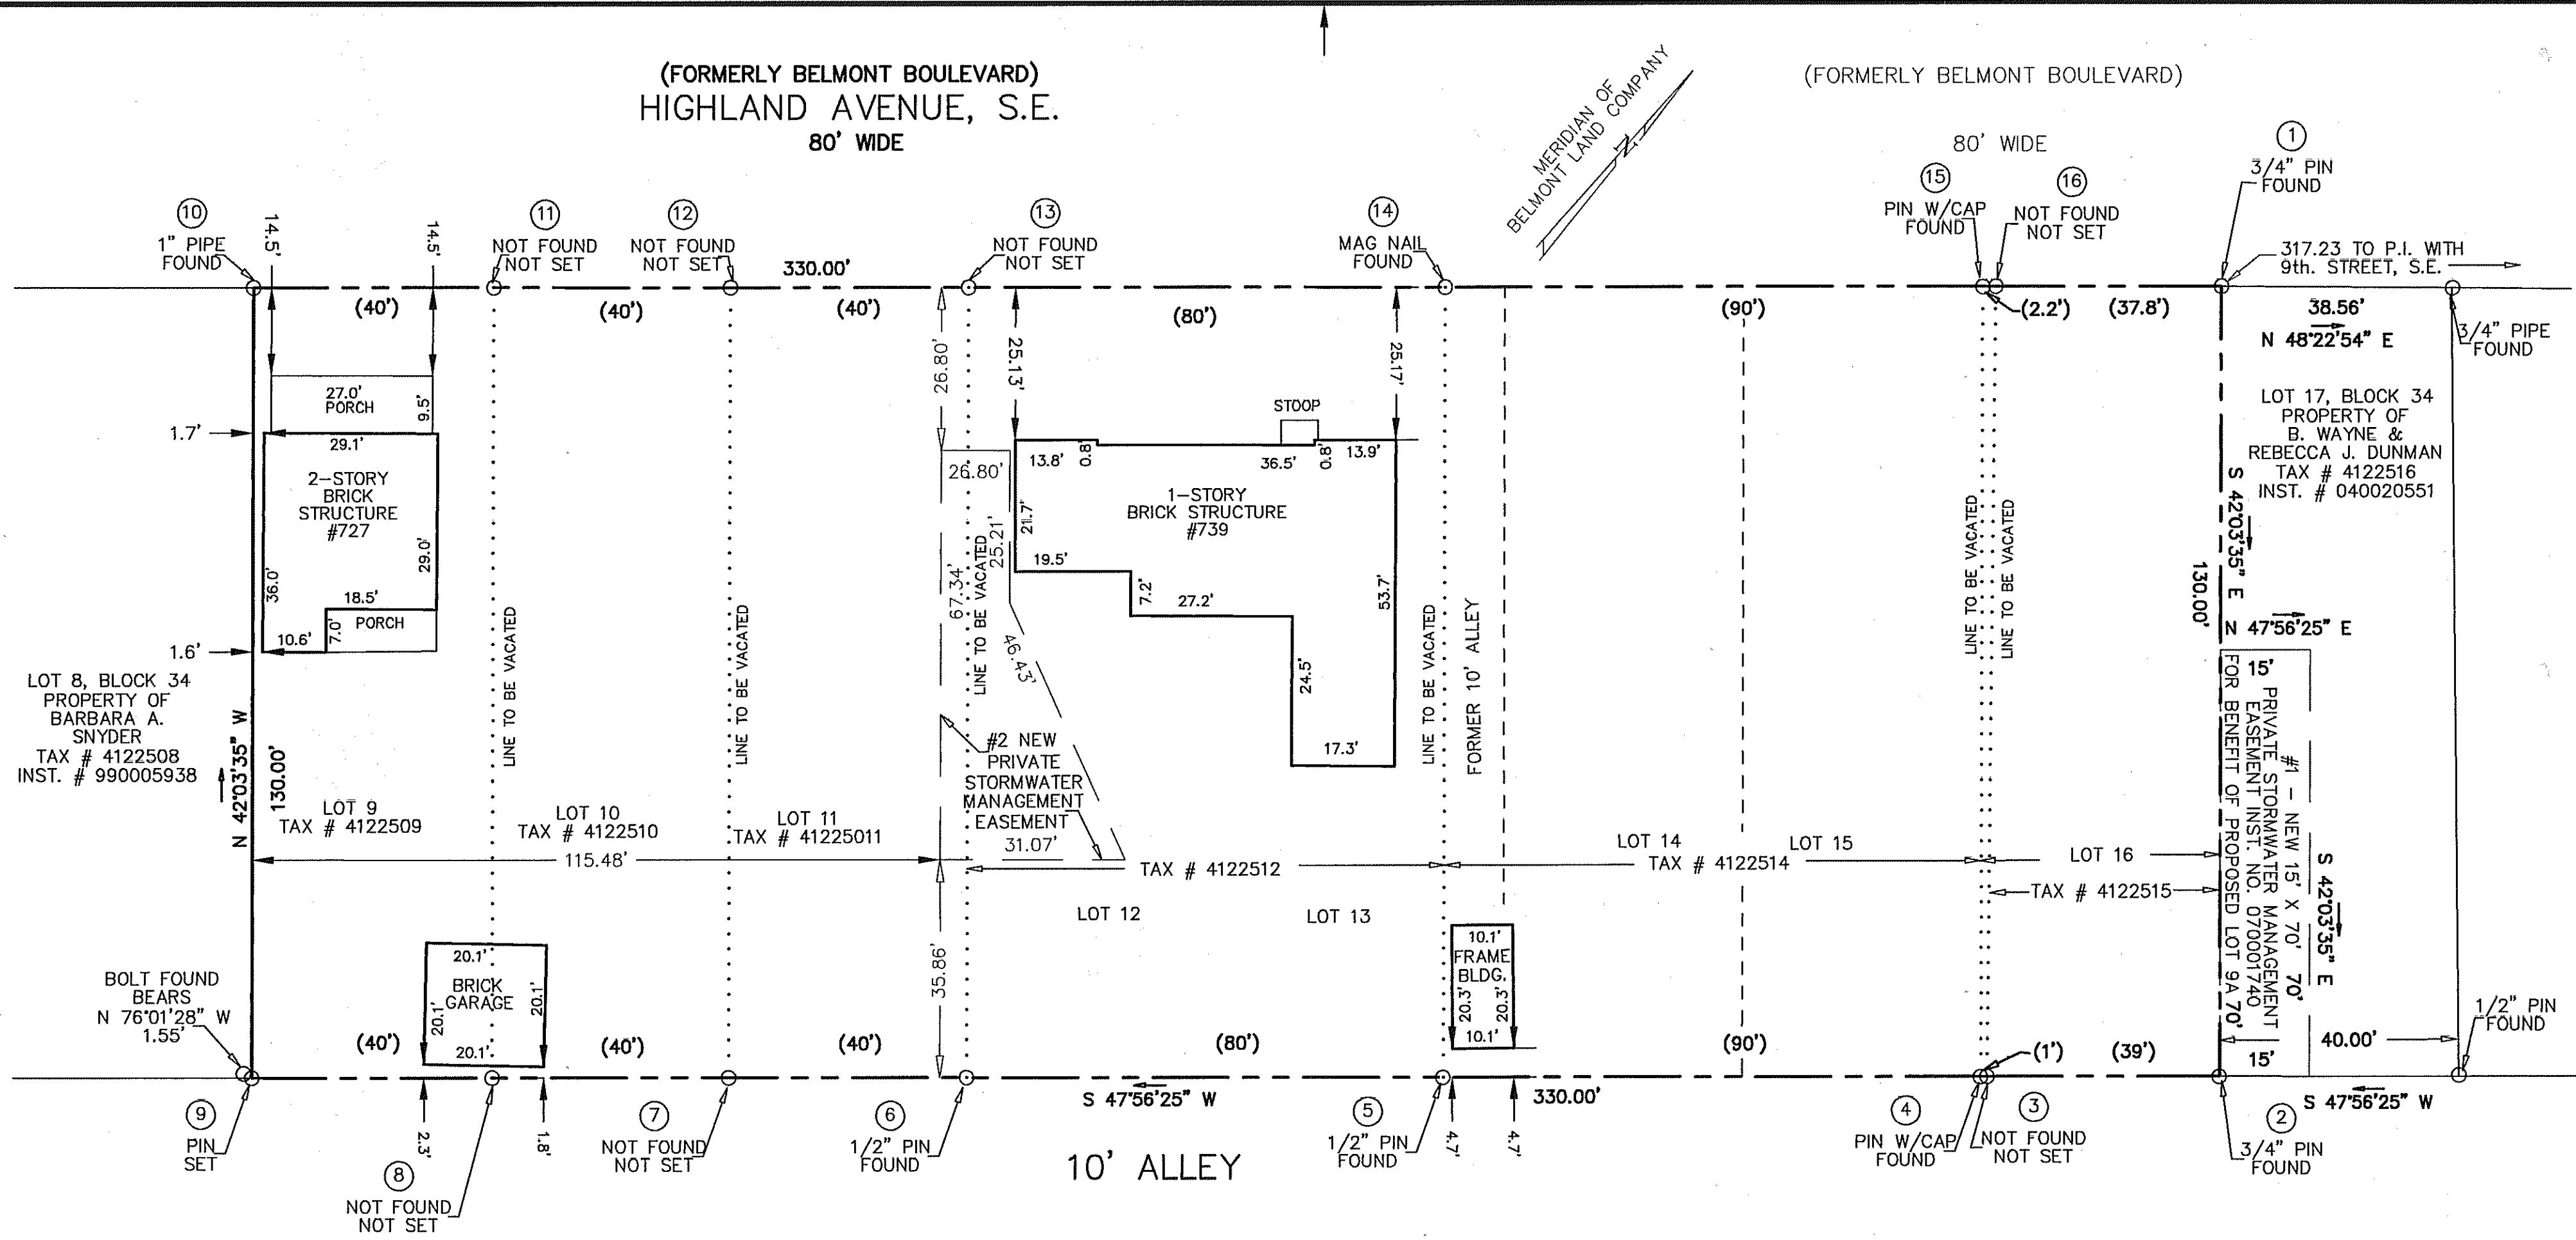



PLAT OF SURVEY FOR  
**ROANOKE FIRST CHURCH**  
**OF THE NAZARENE**

A VIRGINIA NON-STOCK CORPORATION

SHOWING THE VACATION OF THE INTERIOR LOT LINES  
AND COMBINATION OF  
LOTS 9 THRU 16 AND A 10' ALLEY, BLOCK 34  
BELMONT LAND COMPANY MAP  
CITY ENGINEERS FILE #1471  
CREATING HEREON LOT 9A (0.985 ACRE)  
SITUATE ON HIGHLAND AVENUE, S.E.  
CITY OF ROANOKE, VIRGINIA

TAX NO. 4122509 THRU 4122515  
DRAWN: LRD  
CALC.: LRD  
N.B. : JR-277

SCALE: 1"= 20'  
DATE: DEC. 18, 2006  
W.O. 06-0480-01  
REV: MARCH 1, 2007

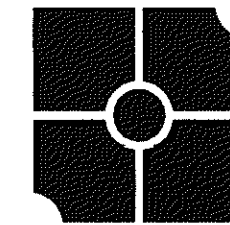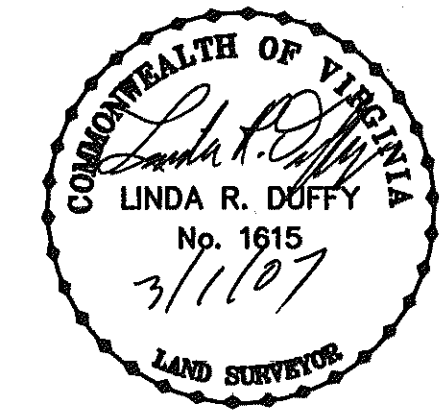

**parker**  
DESIGN GROUP  
ENGINEERS \* SURVEYORS \* PLANNERS \* LANDSCAPE ARCHITECTS  
816 Boulevard  
Salem, Virginia 24153  
Phone: 540-387-1153  
Fax: 540-389-5767  
www.parkerdg.com

LOT "9A"

| CORNER | NORTHING | EASTING |
|--------|----------|---------|
| 1      | 5087.08  | 5096.47 |
| 2      | 4990.57  | 5183.55 |
| 3      | 4964.44  | 5154.60 |
| 4      | 4963.77  | 5153.86 |
| 5      | 4903.48  | 5087.04 |
| 6      | 4849.89  | 5027.64 |
| 7      | 4823.09  | 4997.94 |
| 8      | 4796.49  | 4968.46 |
| 9      | 4769.50  | 4938.55 |
| 10     | 4866.02  | 4851.46 |
| 11     | 4893.01  | 4881.37 |
| 12     | 4919.61  | 4910.85 |
| 13     | 4946.40  | 4940.55 |
| 14     | 5000.00  | 4999.95 |
| 15     | 5060.29  | 5066.77 |
| 16     | 5061.76  | 5068.40 |
| 1      | 5087.08  | 5096.47 |

THESE COORDINATES ARE BASED  
ON AN ASSUMED DATUM