



MATCH LINE SEE SHEET 8 OF 9

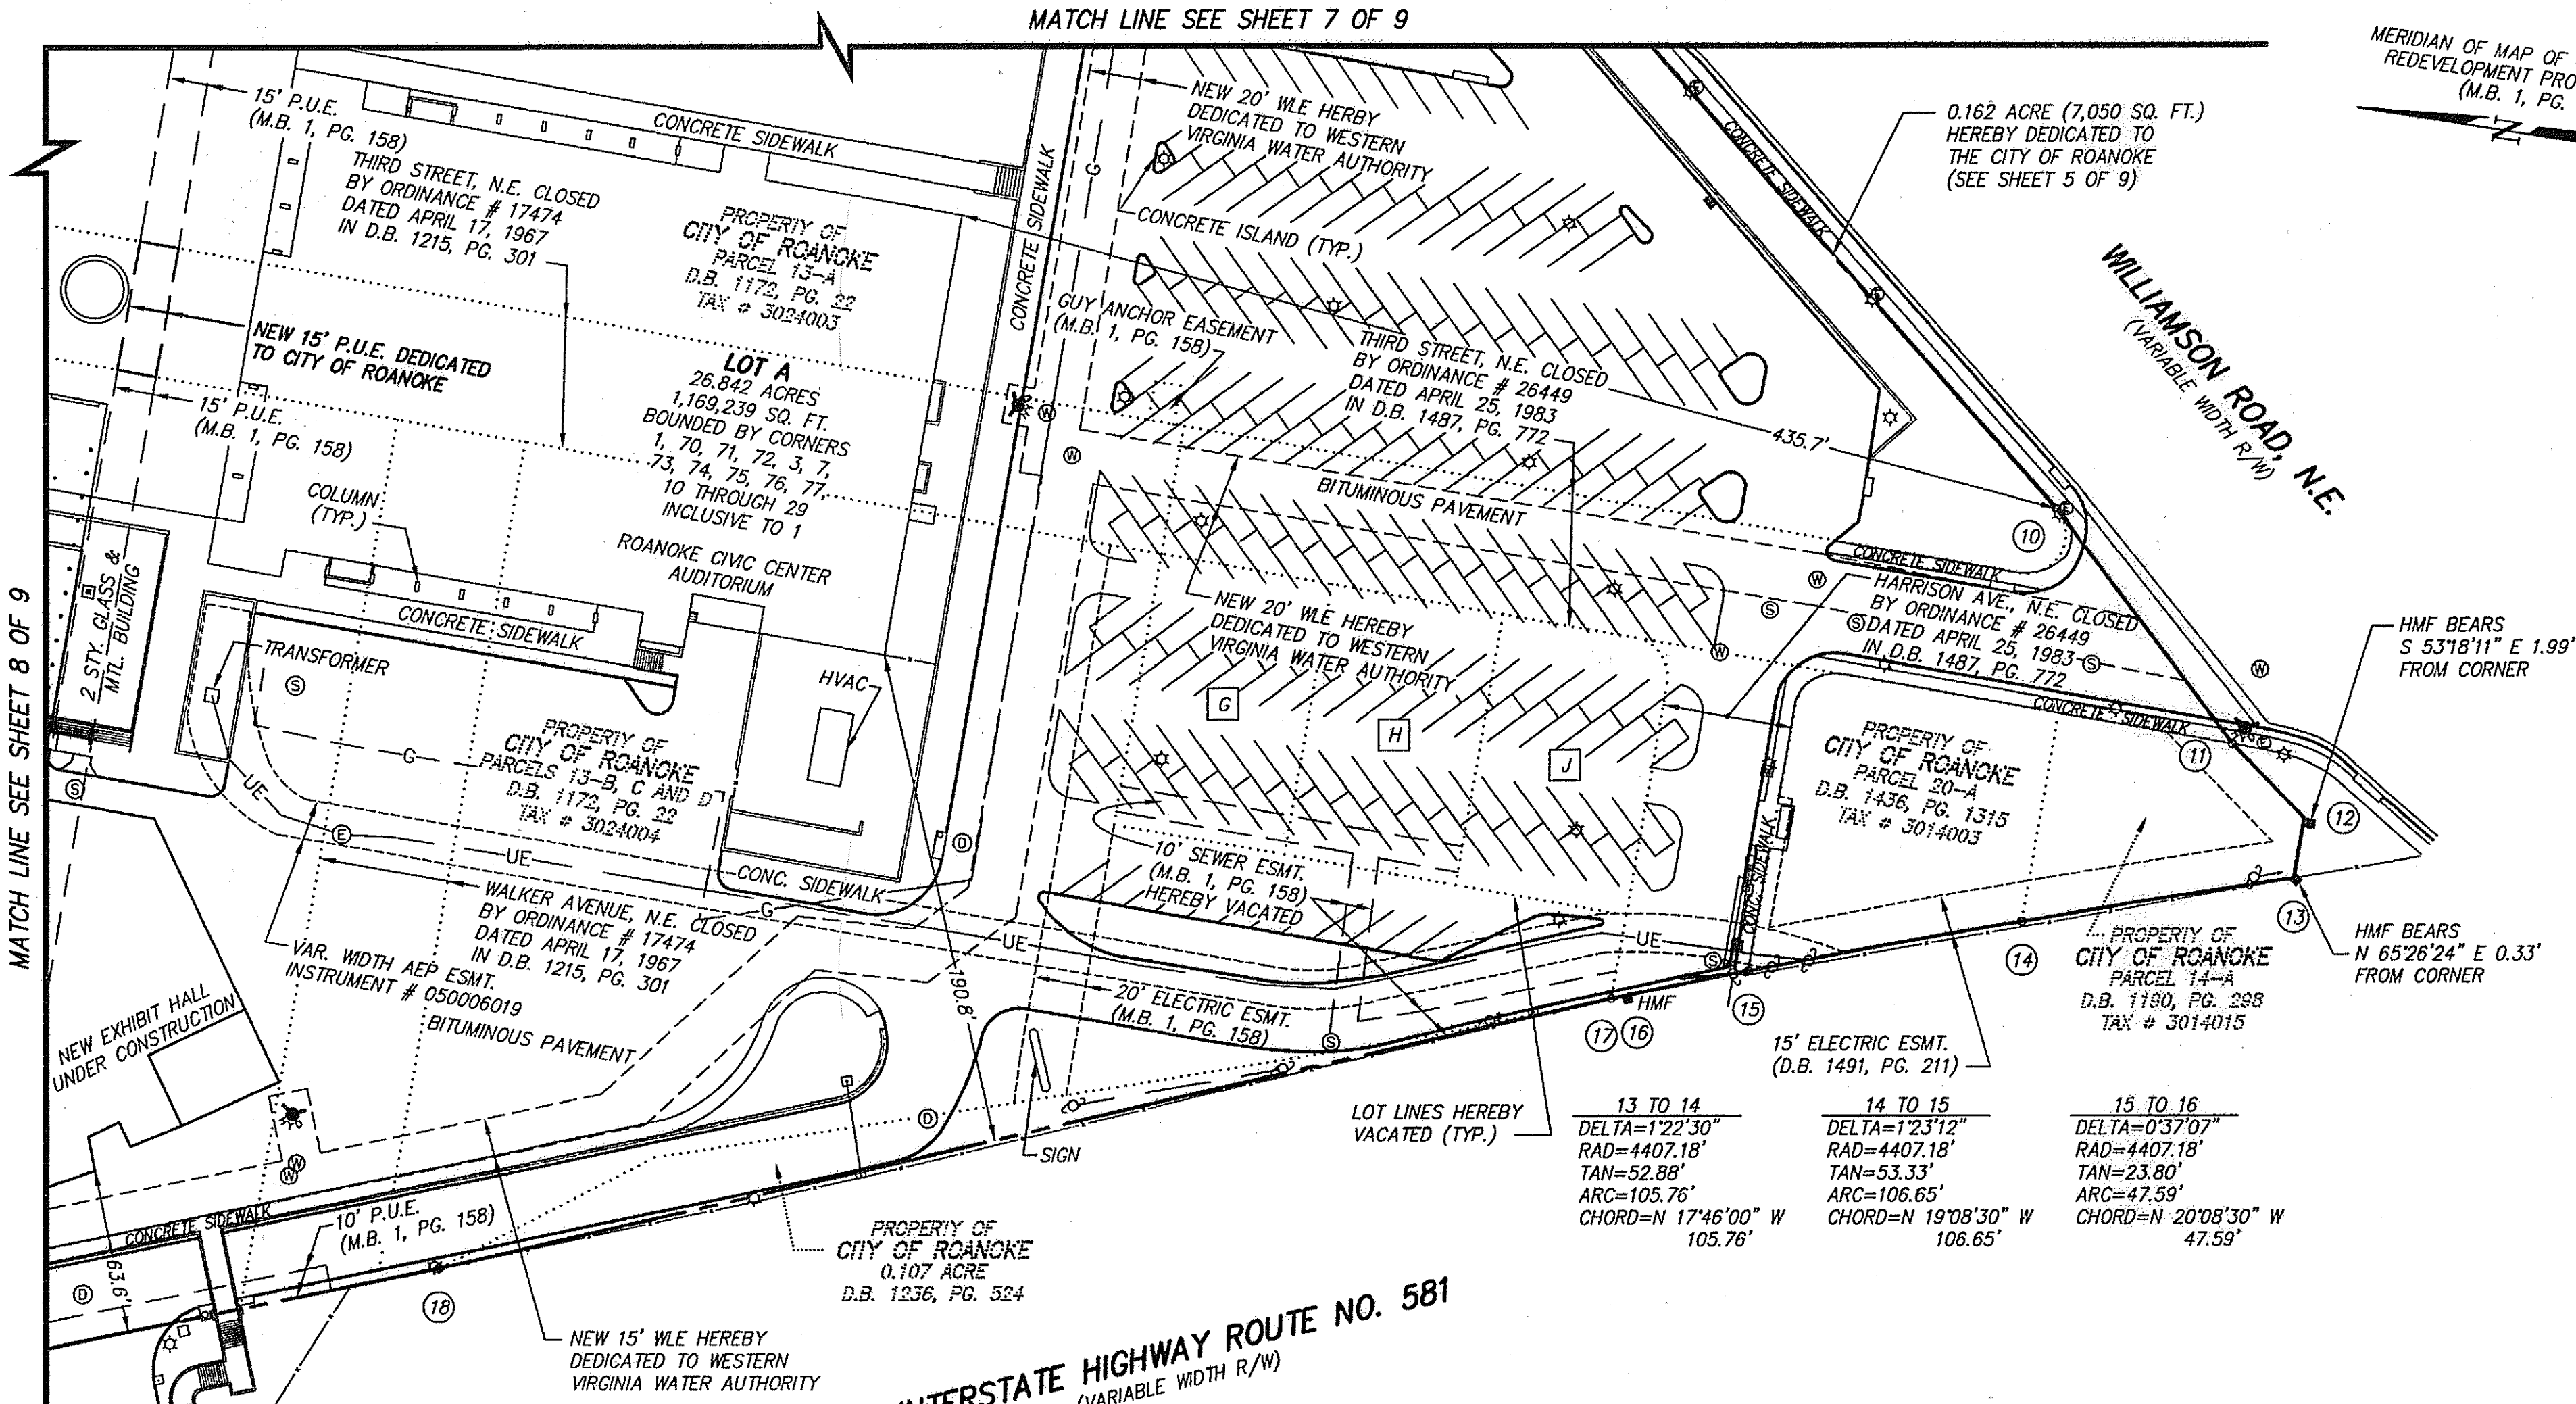

| LINE TABLE |               |          |
|------------|---------------|----------|
| LINE       | BEARING       | DISTANCE |
| 2-3        | S 01°13'00" W | 508.27'  |
| 3-7        | S 01°13'00" W | 75.00'   |
| 4-5        | N 88°47'00" W | 105.30'  |
| 5-6        | S 01°13'00" W | 60.00'   |
| 6-7        | S 88°47'00" E | 120.30'  |
| 7-8        | S 01°13'00" W | 499.14'  |
| 9-10       | S 39°58'10" W | 461.77'  |
| 10-11      | S 54°13'58" W | 112.43'  |
| 11-12      | S 37°01'00" W | 39.73'   |
| 12-13      | N 88°47'00" W | 23.37'   |
| 16-17      | N 20°27'00" W | 6.12'    |
| 17-18      | N 21°41'50" W | 463.04'  |
| 18-19      | N 20°29'00" W | 319.87'  |
| 19-20      | N 09°42'40" W | 195.00'  |
| 21-22      | N 34°05'30" E | 322.27'  |
| 23-24      | N 86°28'30" E | 268.88'  |
| 24-25      | N 03°31'32" W | 18.50'   |
| 25-26      | N 86°28'28" E | 73.00'   |
| 26-27      | S 03°31'32" E | 9.00'    |
| 27-28      | N 86°28'28" E | 24.00'   |
| 28-29      | N 03°31'32" W | 9.00'    |

| LINE TABLE |               |          |
|------------|---------------|----------|
| LINE       | BEARING       | DISTANCE |
| 29-1       | N 86°37'52" E | 141.64'  |
| 7-73       | S 01°13'00" W | 51.13'   |
| 73-8       | S 01°13'00" W | 448.02'  |
| 73-74      | S 02°35'23" W | 452.11'  |
| 75-76      | S 36°56'06" W | 153.10'  |
| 76-77      | S 34°54'00" W | 98.44'   |
| 77-10      | S 39°53'36" W | 269.66'  |

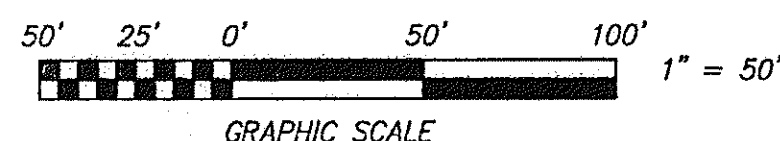

0.107 ACRE  
1236, PG. 524

**INTERSTATE HIGHWAY ROUTE NO. 581**  
(VARIABLE WIDTH R/W)

RESUBDIVISION PLAT  
FOR

## CITY OF ROANOKE

SHOWING THE COMBINATION OF PARCEL 13-A (D.B. 1172, PG. 22), PARCELS 13-B, C AND D (D.B. 1172, PG. 22), PARCEL 14-A (D.B. 1190, PG. 298), PORTION OF PARCEL 19 (D.B. 1231, PG. 290), PARCEL 20 (D.B. 1474, PG. 1507), PARCEL 20-A (D.B. 1436, PG. 1315), PARCEL 20-B (D.B. 1482, PG. 965), PARCEL 20-C (D.B. 1439, PG. 1071). ALL OF THE ABOVE PROPERTIES FROM MAP OF COMMONWEALTH REDEVELOPMENT PROJECT VA-7-1 (M.B. 1, PG. 158), LOTS 10, 11, 12 & 13, BLOCK 9, FAIRVIEW ADDITION (D.B. 1273, PG. 514), PORTION OF LOTS 13 & 14, BLOCK 2, HART ADDITION MAP (D.B. 764, PG. 416), 0.886 ACRE (D.B. 1236, PG. 524), AND 0.107 ACRE (D.B. 1236, PG. 524), CREATING HEREON

LOT A (26.842 ACRES)

SITUATE WILLIAMSON ROAD, N.E. AND ORANGE AVENUE, N.E.  
CITY OF ROANOKE, VIRGINIA



**CALDWELL WHITE ASSOCIATES**

**ENGINEERS / SURVEYORS / PLANNERS**

4203 MELROSE AVENUE, NW  
P.O. BOX 6260  
ROANOKE, VIRGINIA 24017  
(540) 366-3400 FAX: (540) 366-8702

SCALE: 1" = 50'  
N.B.: N/A  
DRAWN: JC  
W.O.: 06-0029

REV.: NOV. 16, 2006  
(CITY COMMENTS)  
DATE: SEPT. 29, 2006  
CALC. JC CHK'D FBC  
CLOSED: JC

SHEET 9 OF 9

M.B. 1. PG. 340