


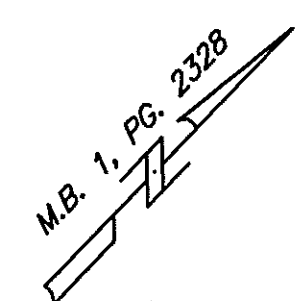
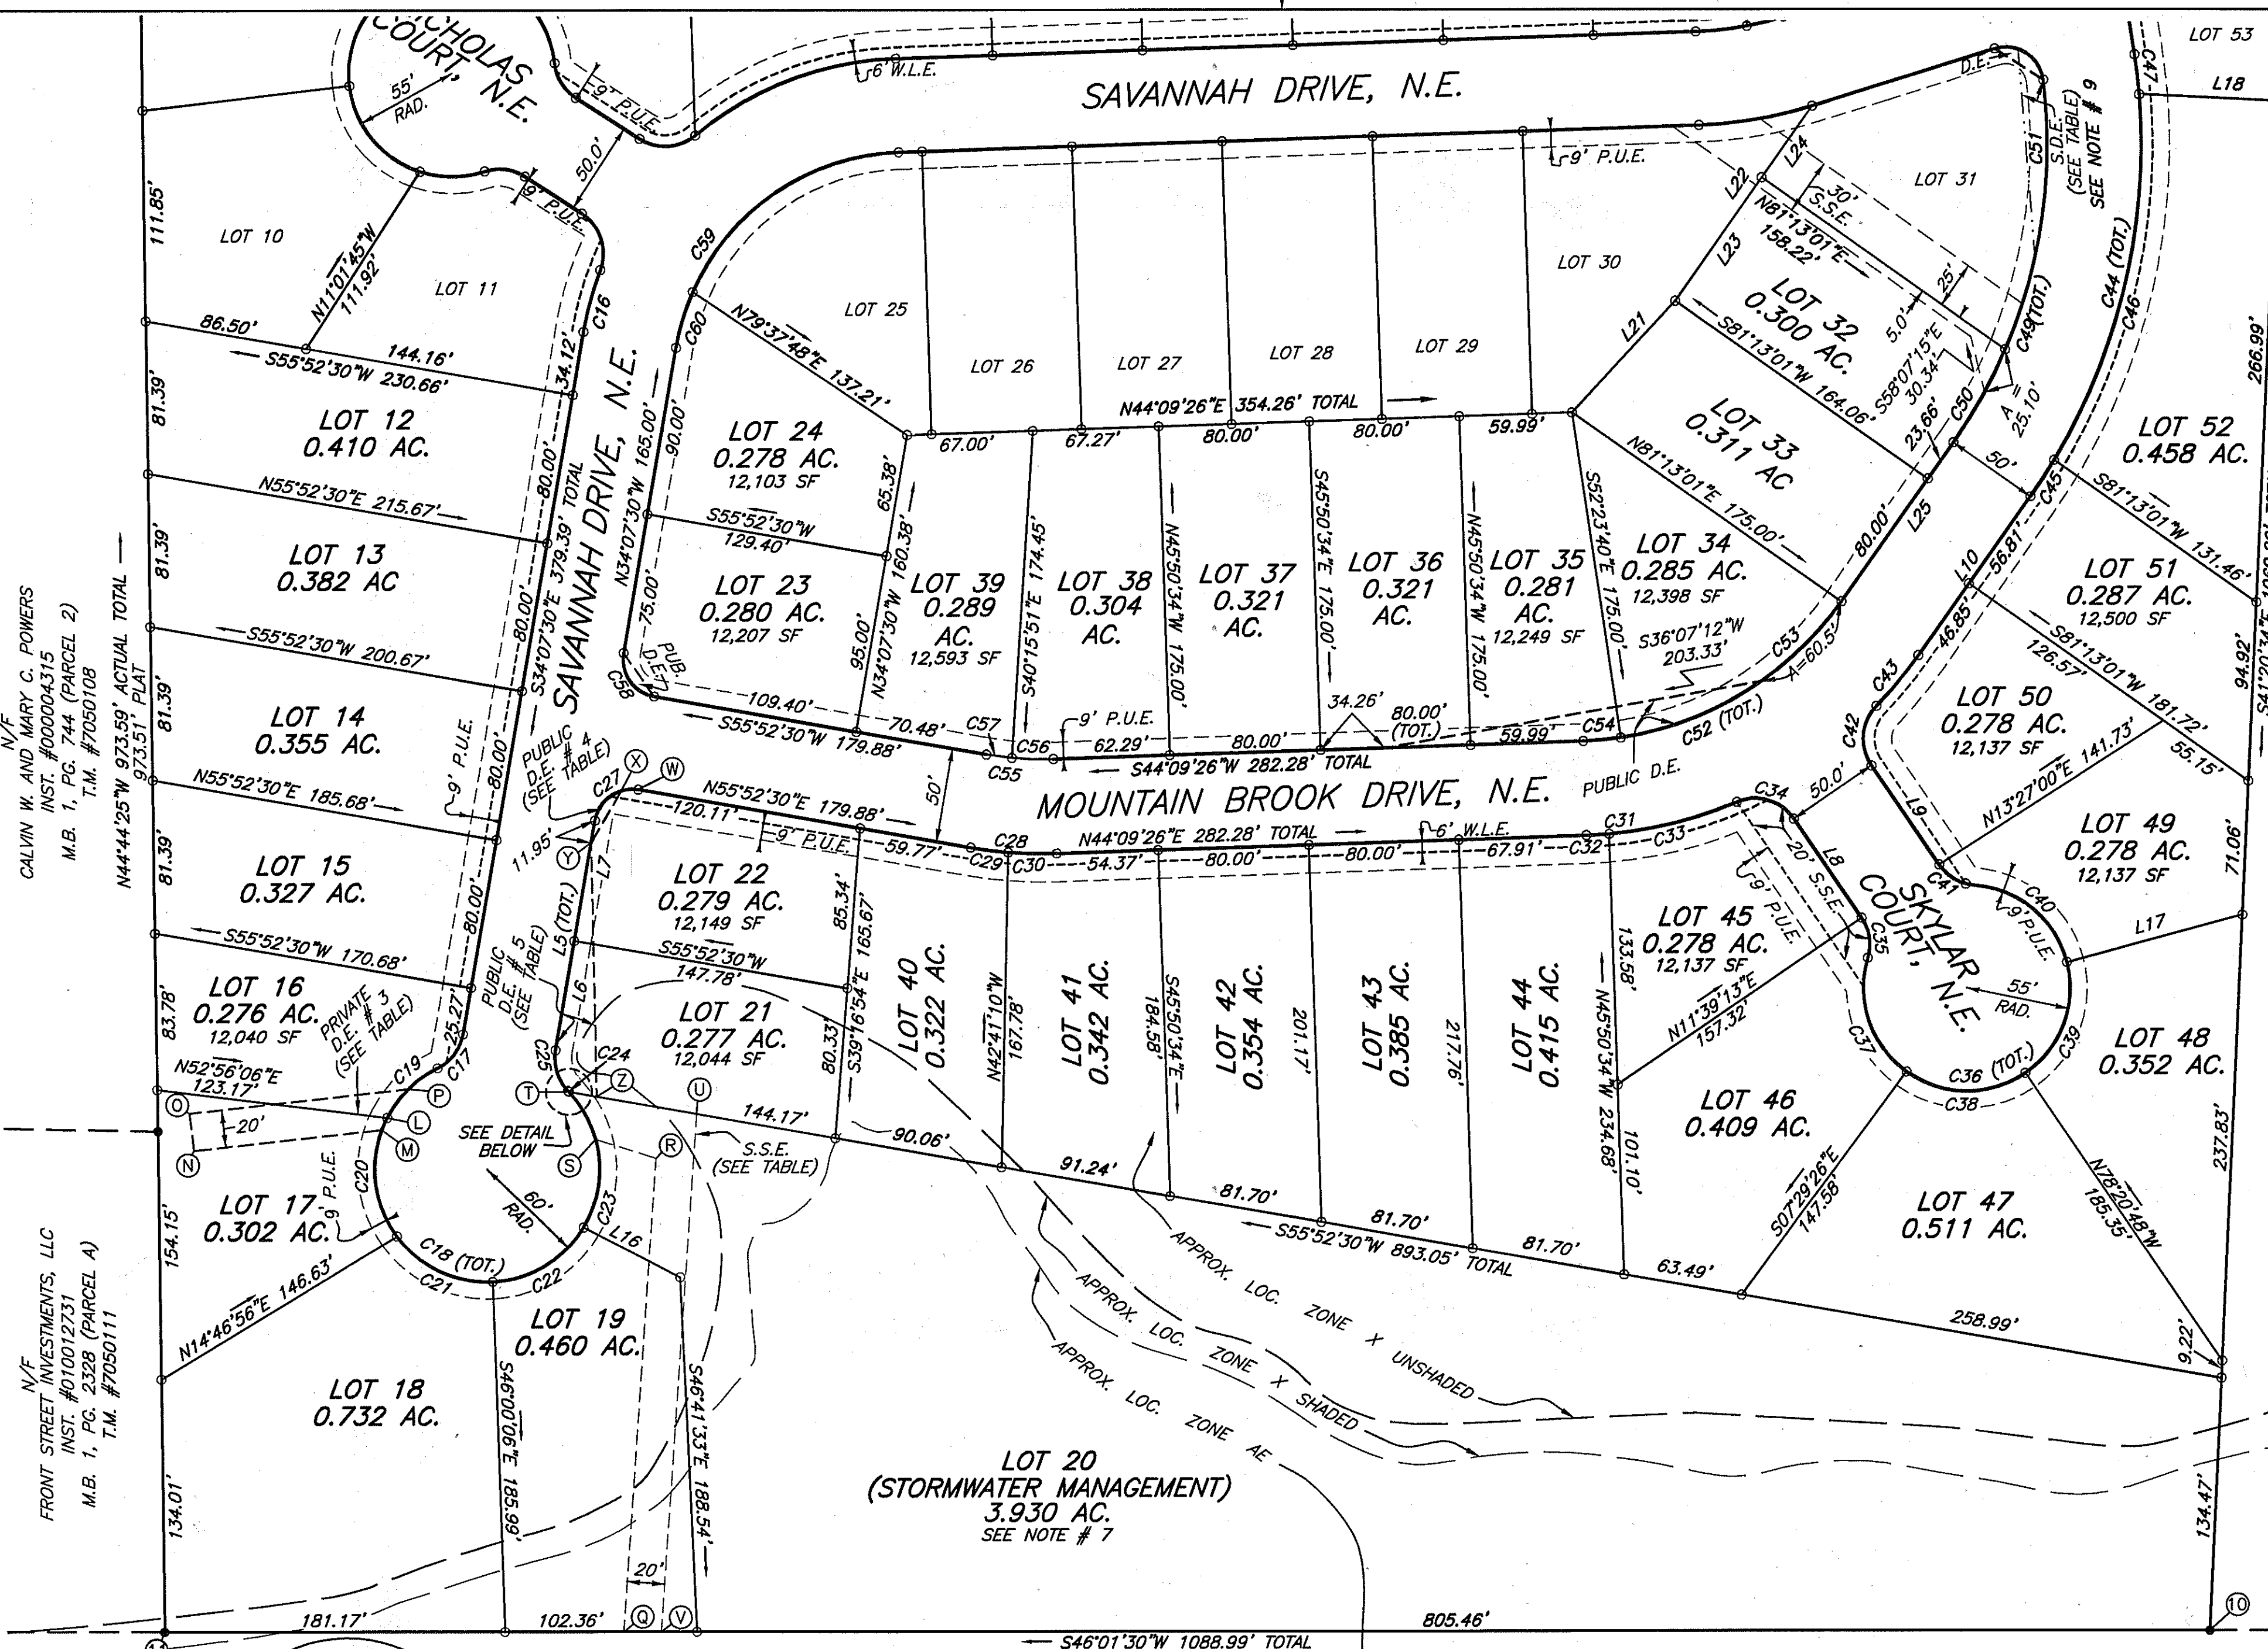


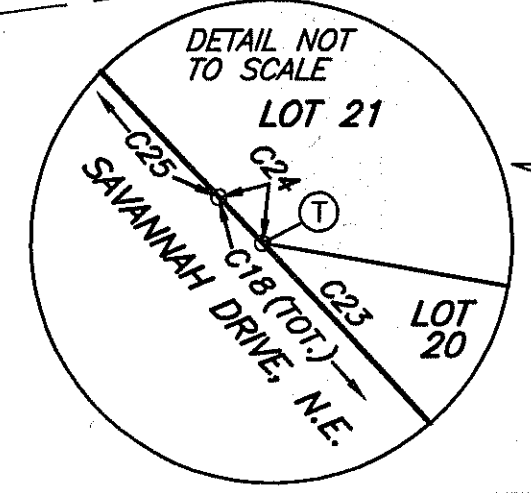

N/F
SHAW & CANNON COMPANY
D.B. 1377, PG. 721 (P.R.E. CO.)
T.M. #7060113

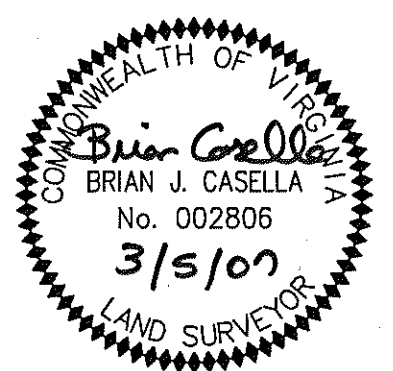

NORFOLK SOUTHERN RAILROAD (110' R/W)

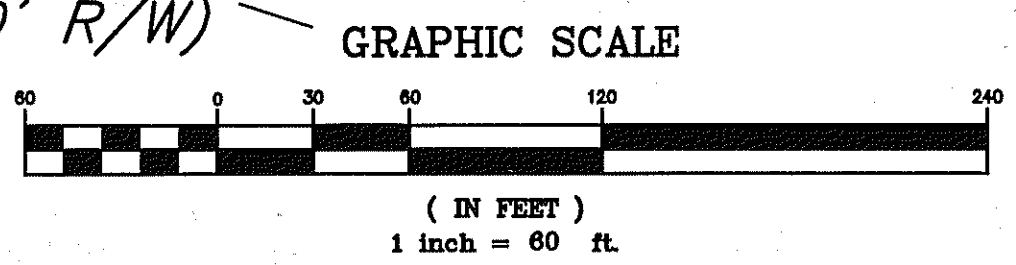

PLAT OF SURVEY
SHOWING THE SUBDIVISION OF PROPERTY OWNED BY
MOUNTAIN BROOK DEVELOPMENT, INC.
RECORDED IN INSTRUMENT #060003554
TO BE KNOWN AS
MOUNTAIN BROOK ESTATES
CREATING HEREON LOTS 1 THRU 53
SITUATED ON BELLE AVENUE, N.E.
CITY OF ROANOKE, VIRGINIA
DATED MARCH 5, 2007
JOB #R0500378.00
SCALE: 1" = 60'
SHEET 3 OF 3

