
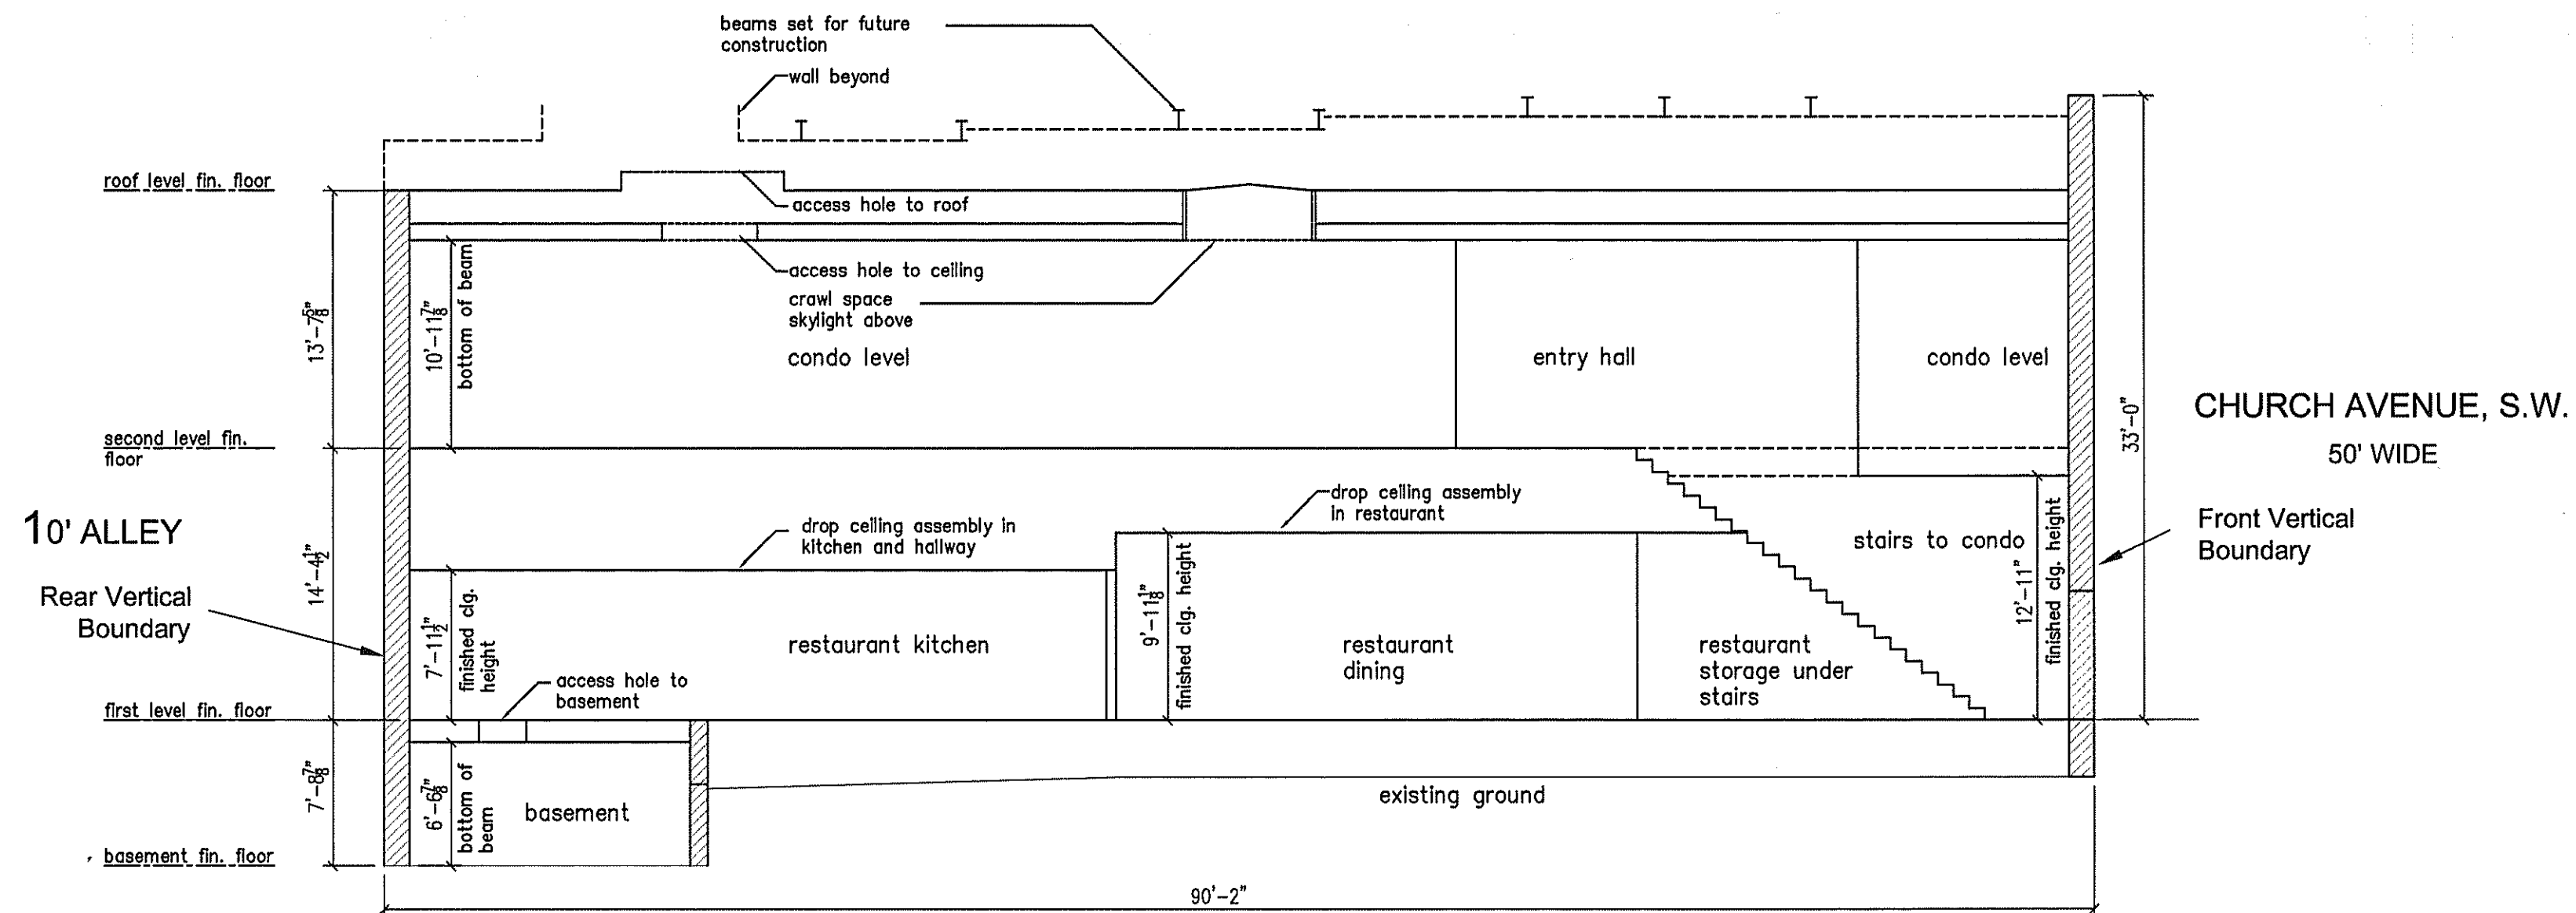


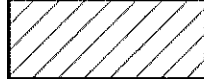

TYPICAL SECTION

SCALE: $\frac{1}{8}" = 1'-0"$

LEGEND:

- | | |
|---|----------------------|
| mech | MECHANICAL EQUIPMENT |
|  | COMMON AREA |
|  | LIMITED COMMON AREA |
| clg. | CEILING |
| fin. | FINISHED |

THIS PLAT DOES NOT CONSTITUTE A
SUBDIVISION UNDER THE CITY OF
ROANOKE SUBDIVISION ORDINANCE.

CONDOMINIUM CONVERSION

PLAT OF SURVEY FOR


LOUIS S. & JESSICA S. TUDOR

BEING LOT 19, BLOCK 13, OFFICAL SURVEY, SW #1

SITUATE AT 23A & 23B CHURCH AVENUE, S.W.
CITY OF ROANOKE, VIRGINIA

TAX NO. 1011810
DRAWN: JJB
CALC.: JJB
N.B. : BT-12


SCALE: 1"= AS SHOWN
W.O. 07-0223-01
DATE: 3 JULY 2007

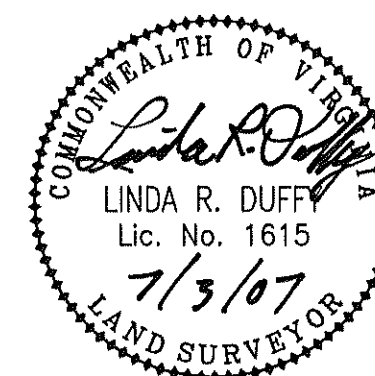

GRAPHIC SCALE



(IN FEET)
1 inch = 8 ft.

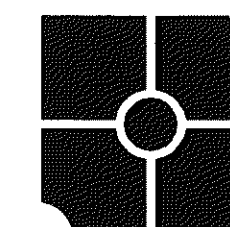

parker
DESIGN GROUP
ENGINEERS * SURVEYORS * PLANNERS * LANDSCAPE ARCHITECTS
816 Boulevard
Salem, Virginia 24153
Phone: 540-387-1153
Fax: 540-389-5767
www.parkerdg.com

SHEET 4 of 4