


REFERENCE MAPS:

1. PLAT SHOWING SURVEY MADE FOR ERNEST D. TATE BY DAVID DICK & HARRY A. WALL, DATED JUNE 30, 1971 AND RECORDED IN D.B. 1297, PG. 8.
2. SURVEY FOR CRYSTAL SPRING LINEN SERVICE BY C. E. LACY, JR., L.S. AND RECORDED IN D.B. 1667, PG. 1772.
3. JEFFERSON LAND COMPANY MAP, CITY MAP #1674.
4. HIGHWAY PROJECT 0599 128 101, R/W 201, PE-101, SHEETS 7 & 8.
5. BOUNDARY SURVEY FOR WILLIAM DONALD & MAEONA M. STEGALL BY T. P. PARKER & SON DATED AUG. 19, 1994 AND RECORDED IN M.B. 1, PG. 1357.

SURVEY NOTE:

ACREAGE IS BASED ON EXISTING MAPS SEE BOUNDARY SURVEY FOR WILLIAM DONALD & MAEONA M. STEGALL RECORDED IN M.B. 1, PG. 1357 AND SURVEY FOR CRYSTAL SPRING LINEN SERVICE RECORDED IN D.B. 1667, PG. 1772. BUILDING ON TAX # 4030110 IS BASED ON MAP FOR CRYSTAL SPRING LINEN SERVICE AND HAS NOT BEEN RELOCATED IN FIELD.


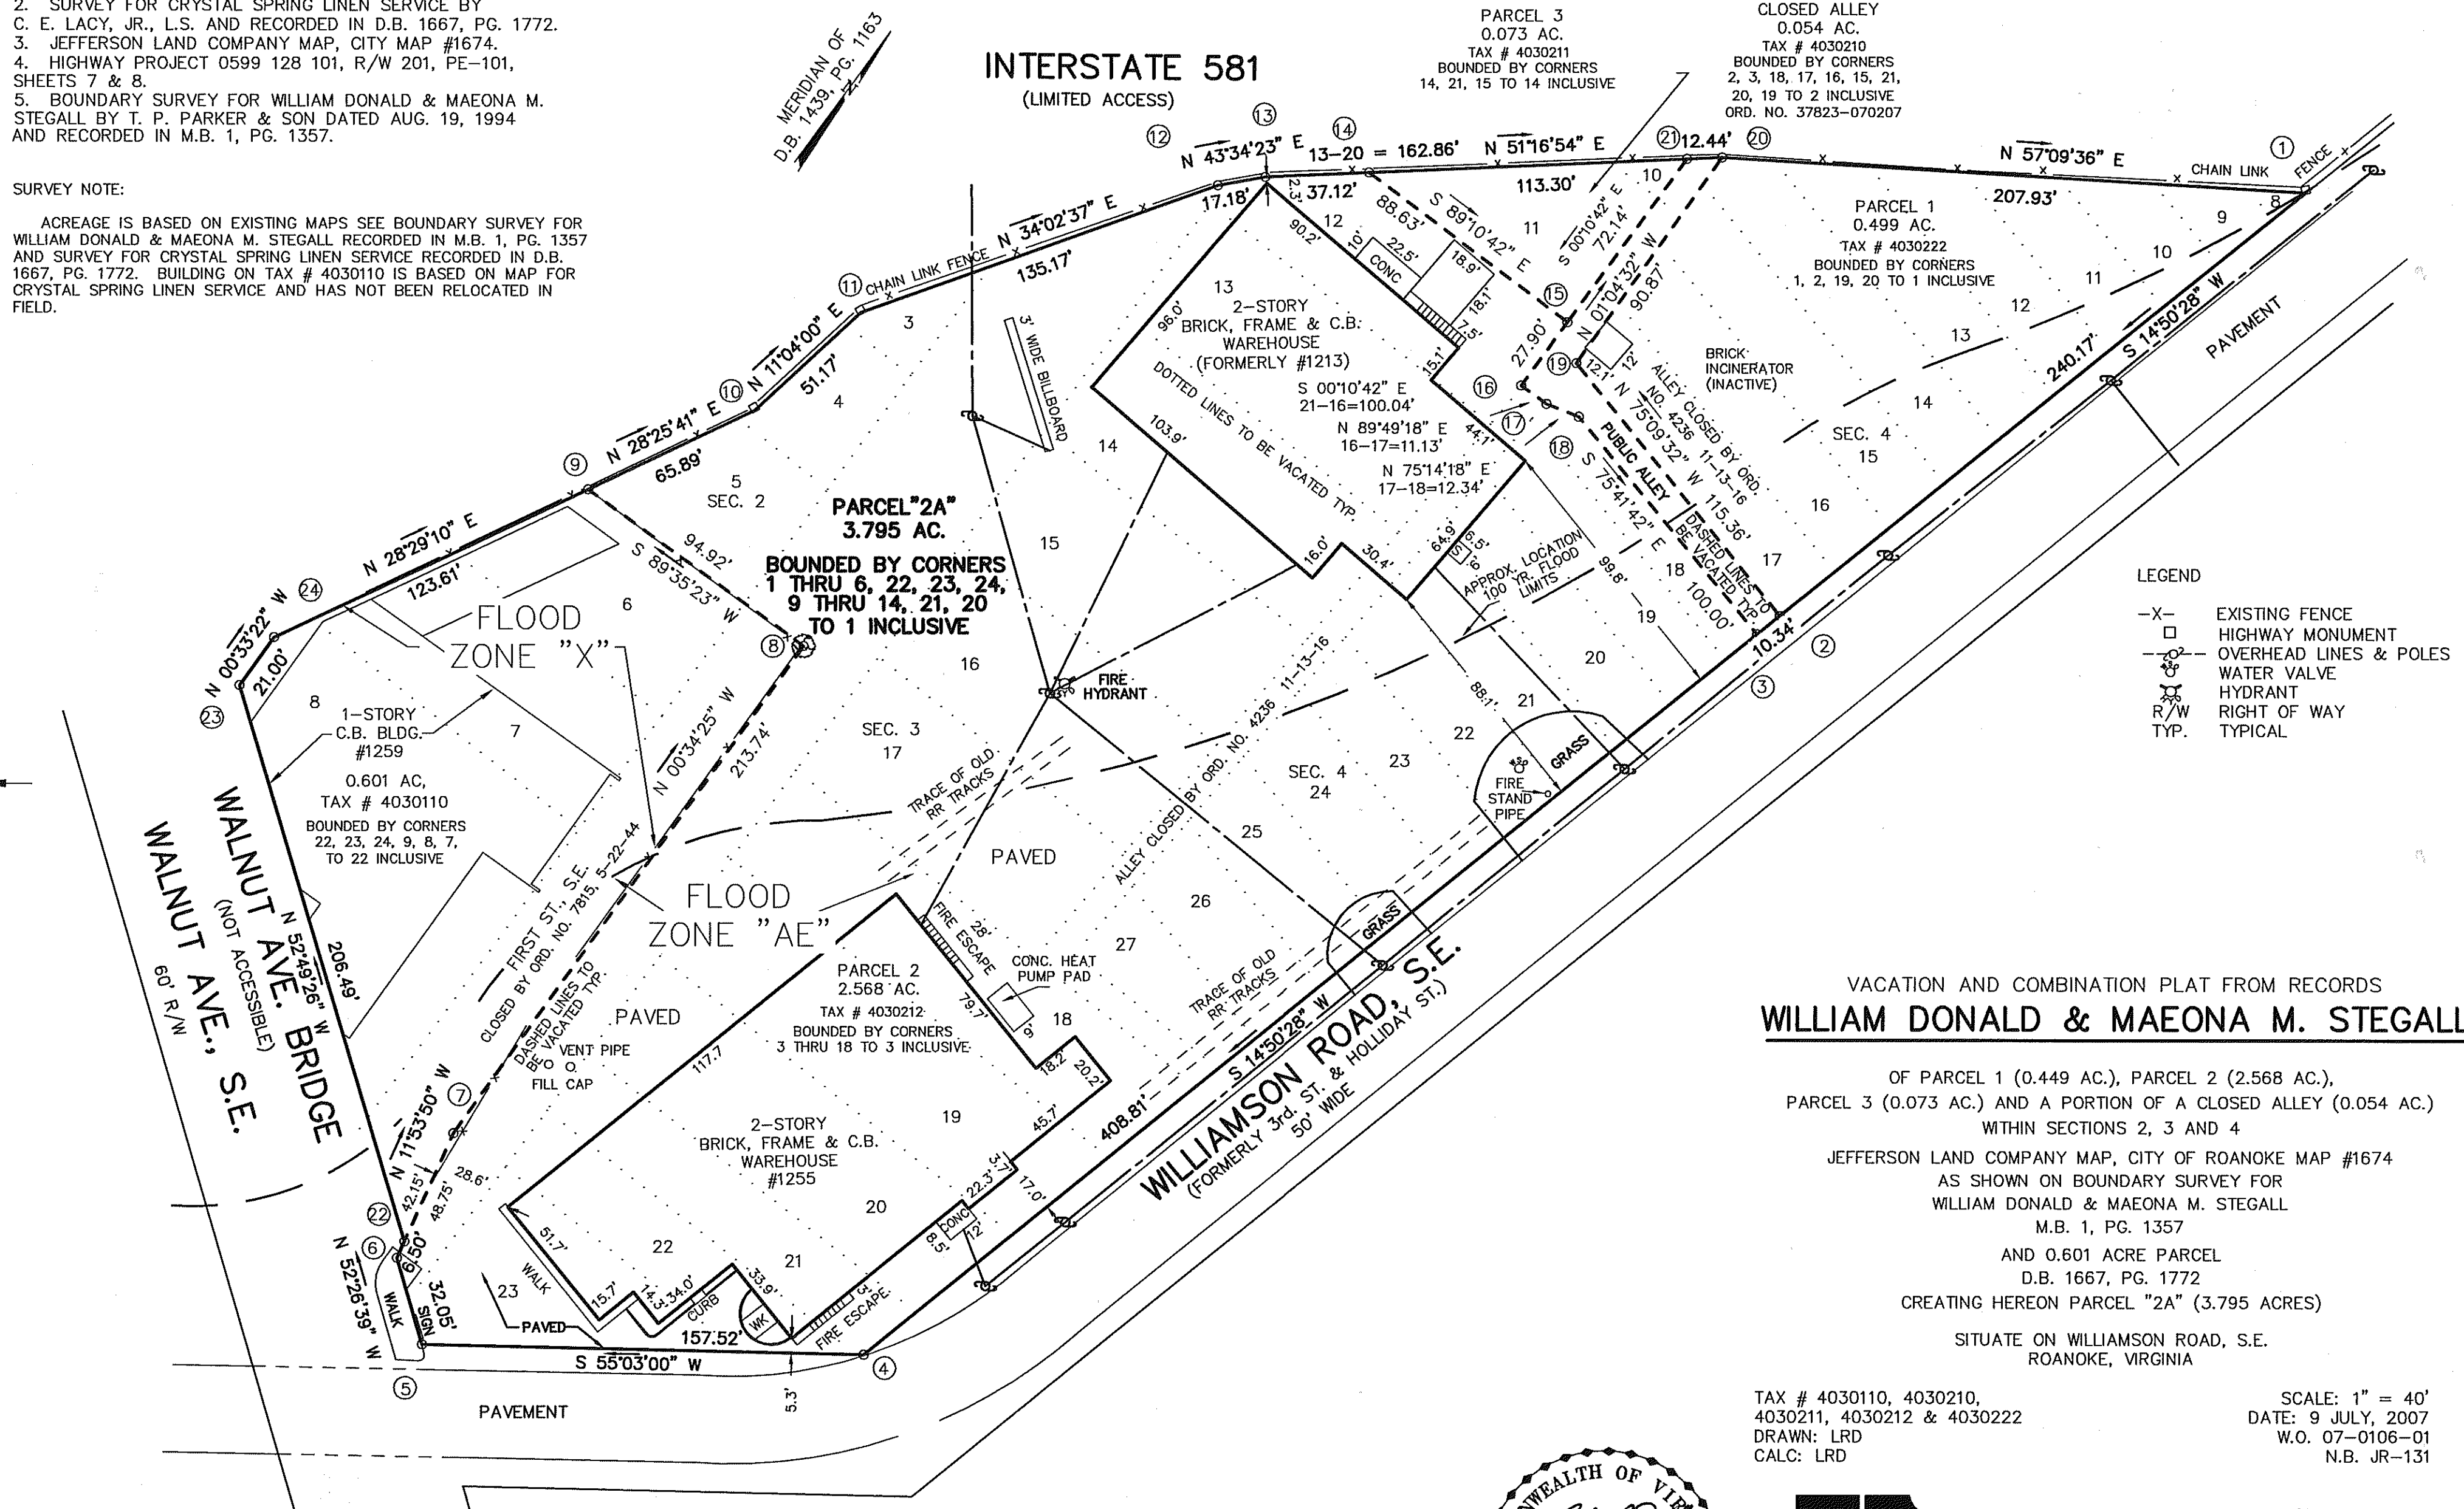


VACATION AND COMBINATION PLAT FROM RECORDS
WILLIAM DONALD & MAEONA M. STEGALL

OF PARCEL 1 (0.449 AC.), PARCEL 2 (2.568 AC.),
PARCEL 3 (0.073 AC.) AND A PORTION OF A CLOSED ALLEY (0.054 AC.)
WITHIN SECTIONS 2, 3 AND 4
JEFFERSON LAND COMPANY MAP, CITY OF ROANOKE MAP #1674
AS SHOWN ON BOUNDARY SURVEY FOR
WILLIAM DONALD & MAEONA M. STEGALL
M.B. 1, PG. 1357
AND 0.601 ACRE PARCEL
D.B. 1667, PG. 1772
CREATING HEREON PARCEL "2A" (3.795 ACRES)
SITUATE ON WILLIAMSON ROAD, S.E.
ROANOKE, VIRGINIA

TAX # 4030110, 4030210,
4030211, 4030212 & 4030222
DRAWN: LRD
CALC: LRD

SCALE: 1" = 40'
DATE: 9 JULY, 2007
W.O. 07-0106-01
N.B. JR-131

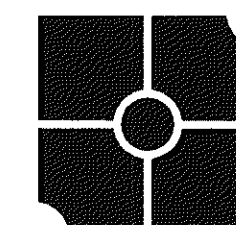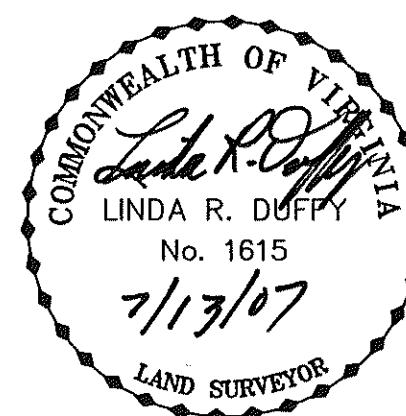

parker
DESIGN GROUP

ENGINEERS * SURVEYORS * PLANNERS * LANDSCAPE ARCHITECTS

816 Boulevard
Salem, Virginia 24153
Phone: 540-387-1153
Fax: 540-389-5767
www.parkerdg.com

SHEET 2 OF 2
M.B. 1, PG. 3196

CLOSED BY LRD, APRIL 30, 2007