


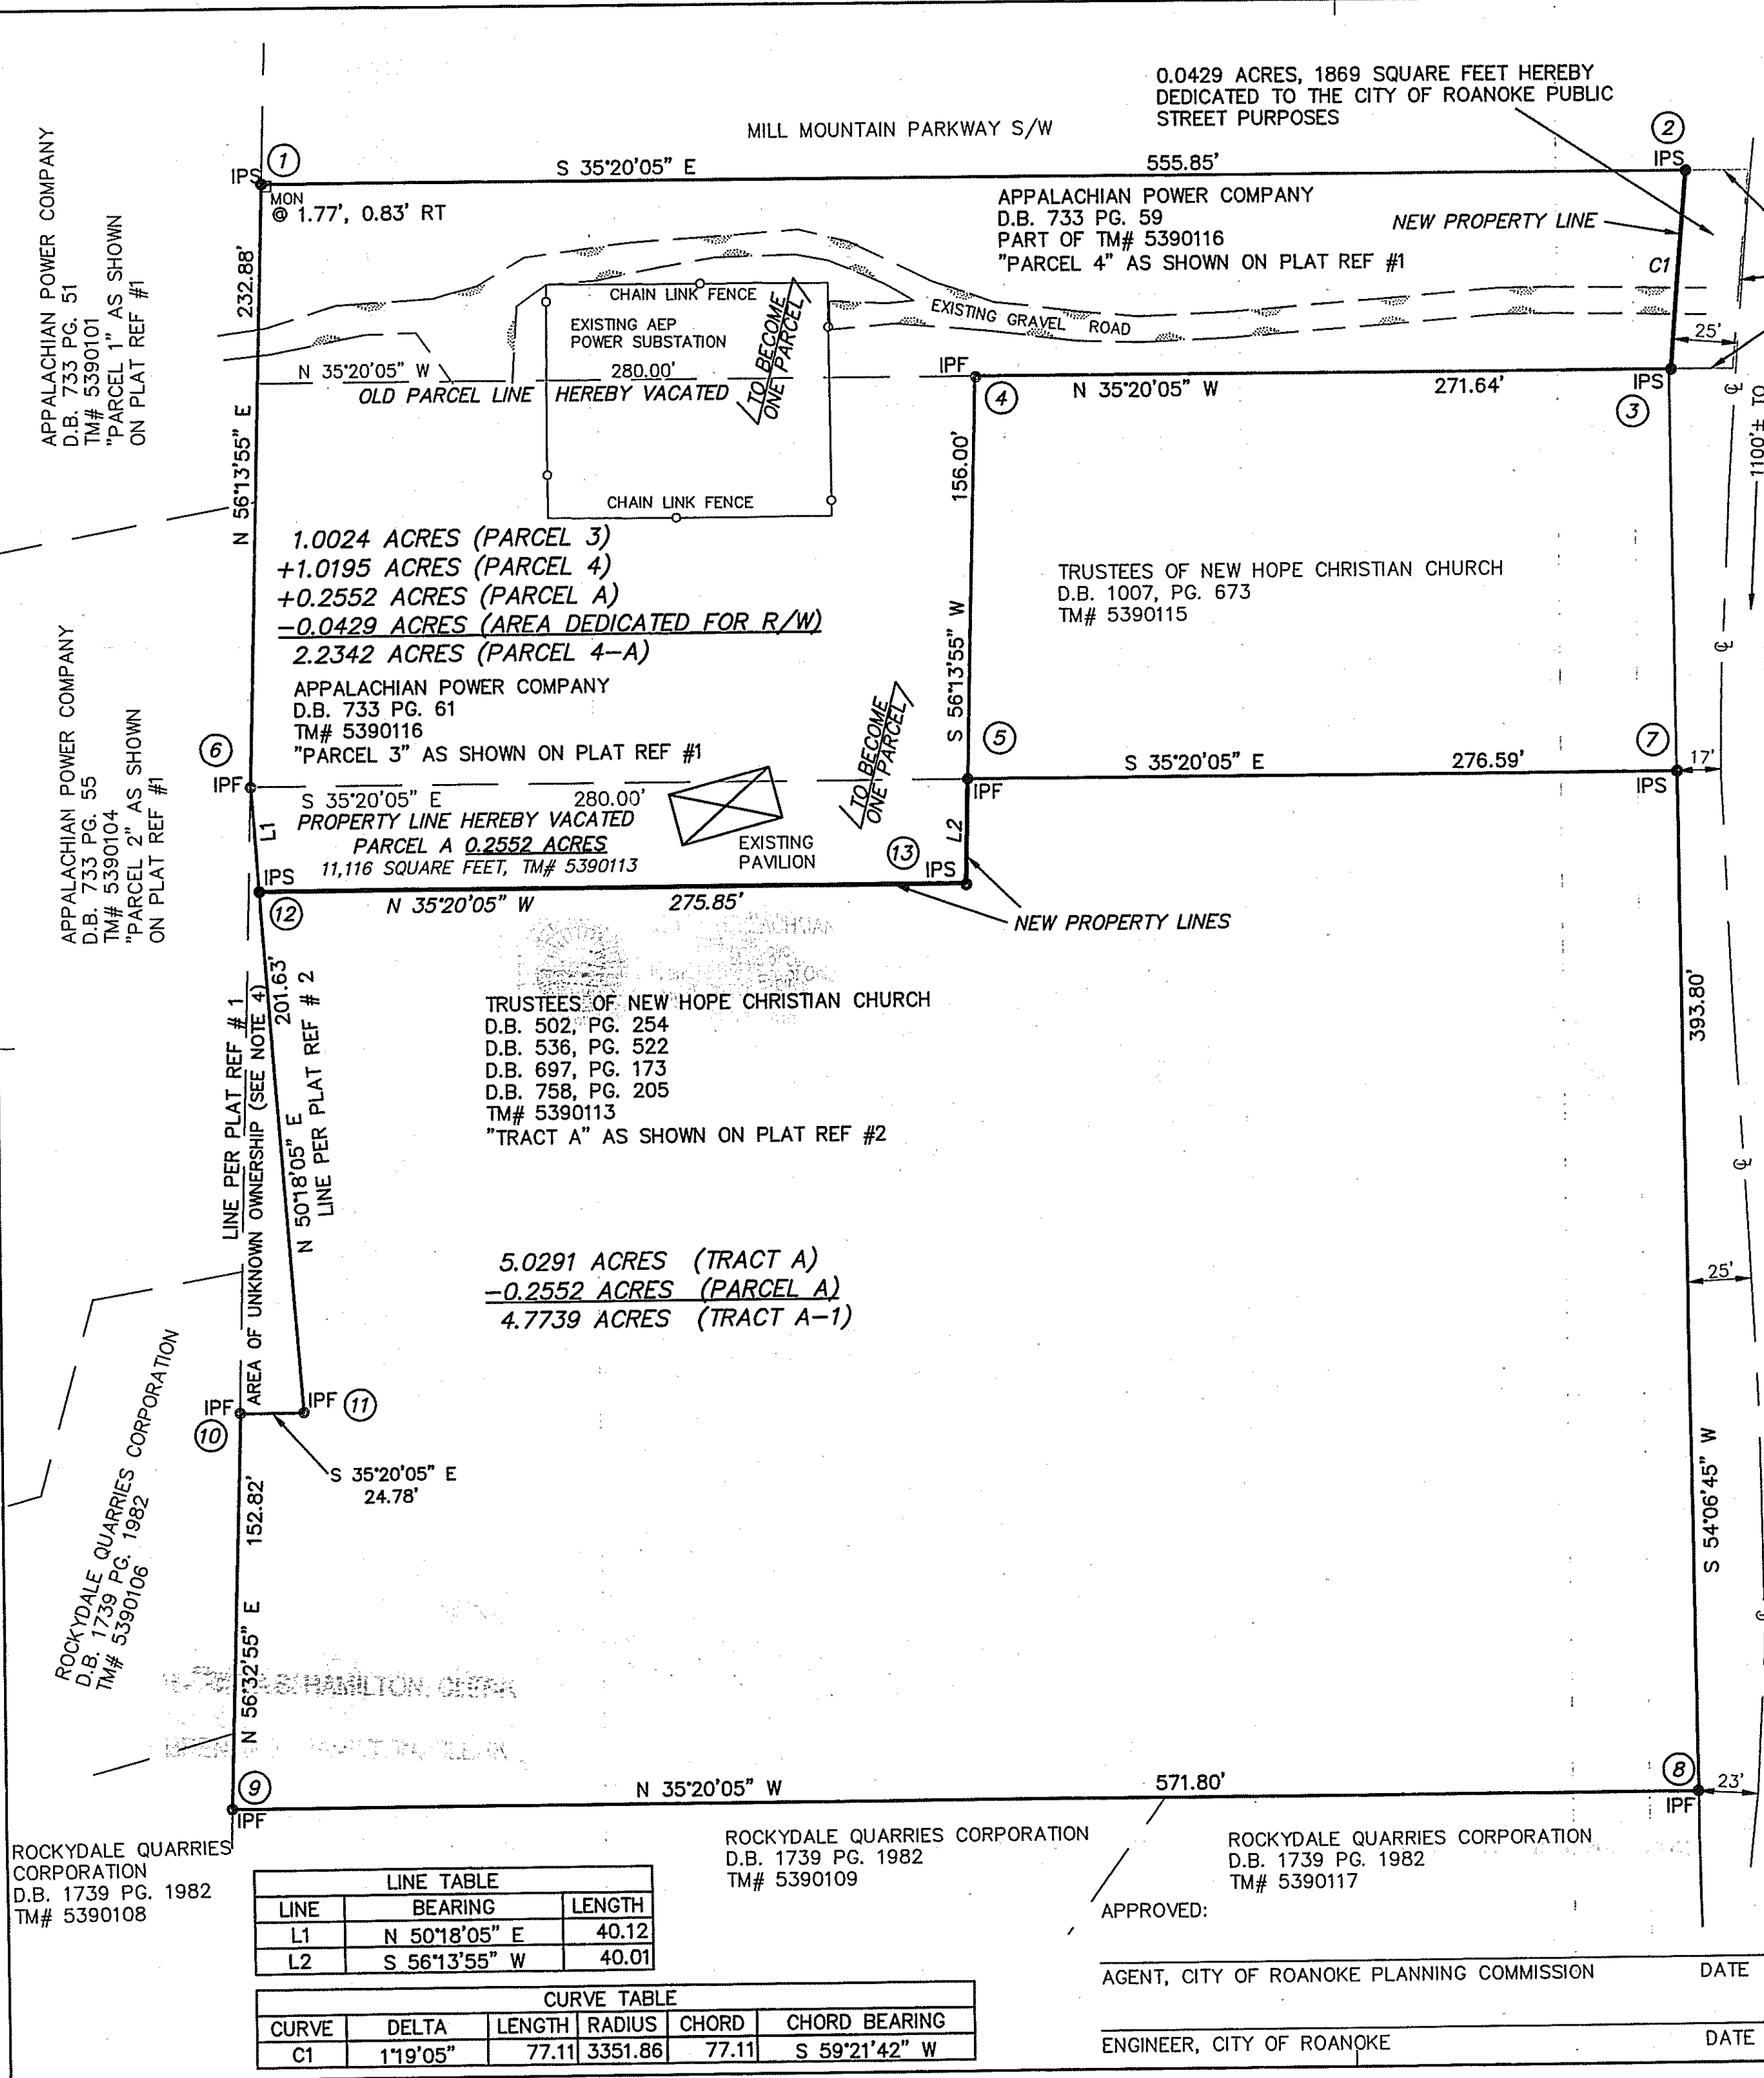


SURVEYOR'S CERTIFICATE

TO THE BEST OF MY KNOWLEDGE AND BELIEF, ALL THE REQUIREMENTS AS SET FORTH IN THE ORDINANCE FOR APPROVING PLATS IN CITY OF ROANOKE, VIRGINIA, HAVE BEEN COMPLIED WITH, INCLUDING A CLOSURE OF NOT LESS THAN 1:20,000.

THIS IS TO CERTIFY THAT THE AREA SHOWN WAS ACQUIRED BY APPALACHIAN POWER COMPANY BY (SEE SOURCE OF TITLE) AND BY TRUSTEES OF THE NEW HOPE CHRISTIAN CHURCH BY (SEE SOURCE OF TITLE) OF THE CIRCUIT COURT CLERK'S OFFICE OF ROANOKE COUNTY, VIRGINIA. I CERTIFY THAT THE MONUMENTS AND IRON PINS SHOWN ON THIS PLAT WILL BE SET. I FURTHER CERTIFY THAT THIS PLAT IS FROM A CURRENT FIELD SURVEY AND IS CORRECT TO THE BEST OF MY KNOWLEDGE AND BELIEF.

SIGNED: *Troy D. Williams*
TROY D. WILLIAMS, LS

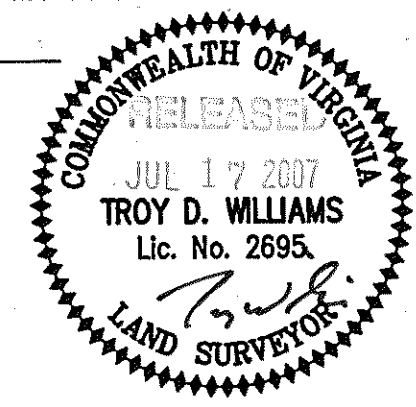

IN THE CLERK'S OFFICE OF THE CIRCUIT COURT OF THE CITY OF ROANOKE, VIRGINIA, THIS PLAT WITH THE CERTIFICATE OF ACKNOWLEDGEMENT THERETO ANNEXED IS ADMITTED TO RECORD AT 11:06 O'CLOCK A.M. ON THIS 28 DAY OF SEPTEMBER, 2007, IN MAP BOOK PAGE 3228 & 3229

BRENDA S. HAMILTON, CLERK

TESTE: *Melinda M Thomas*
CLERK
DEPUTY CLERK



HURT & PROFFITT
INCORPORATED
2524 LANGHORNE ROAD
LYNCHBURG VA 24501
800.242.4906 TOLL FREE
434.847.7796 MAIN
434.847.0047 FAX

PLAT OF SURVEY FOR APPALACHIAN POWER COMPANY & TRUSTEES OF NEW HOPE CHRISTIAN CHURCH
COMBINING PARCEL 3 (1.0024 AC.), PARCEL 4 (1.0195 AC.) AND PARCEL A (0.2552 AC.) AND DEDICATION (0.0429 AC.)
TO THE CITY OF ROANOKE CREATING TRACT A-1 (4.7739 AC.) AND PARCEL 4-A (2.2342 AC.) SITUATED ON WELCOME VALLEY ROAD

CITY OF ROANOKE, VIRGINIA

PROJECT NO. 20060475
G.L. NO. 260-11-A4.9
FILE NO. SM-11882
DATE: JANUARY 2, 2007
DRAWN BY: KCW
CHECKED BY: KCW/TDW

HURT & PROFFITT

SHEET NO.
2 OF 2