


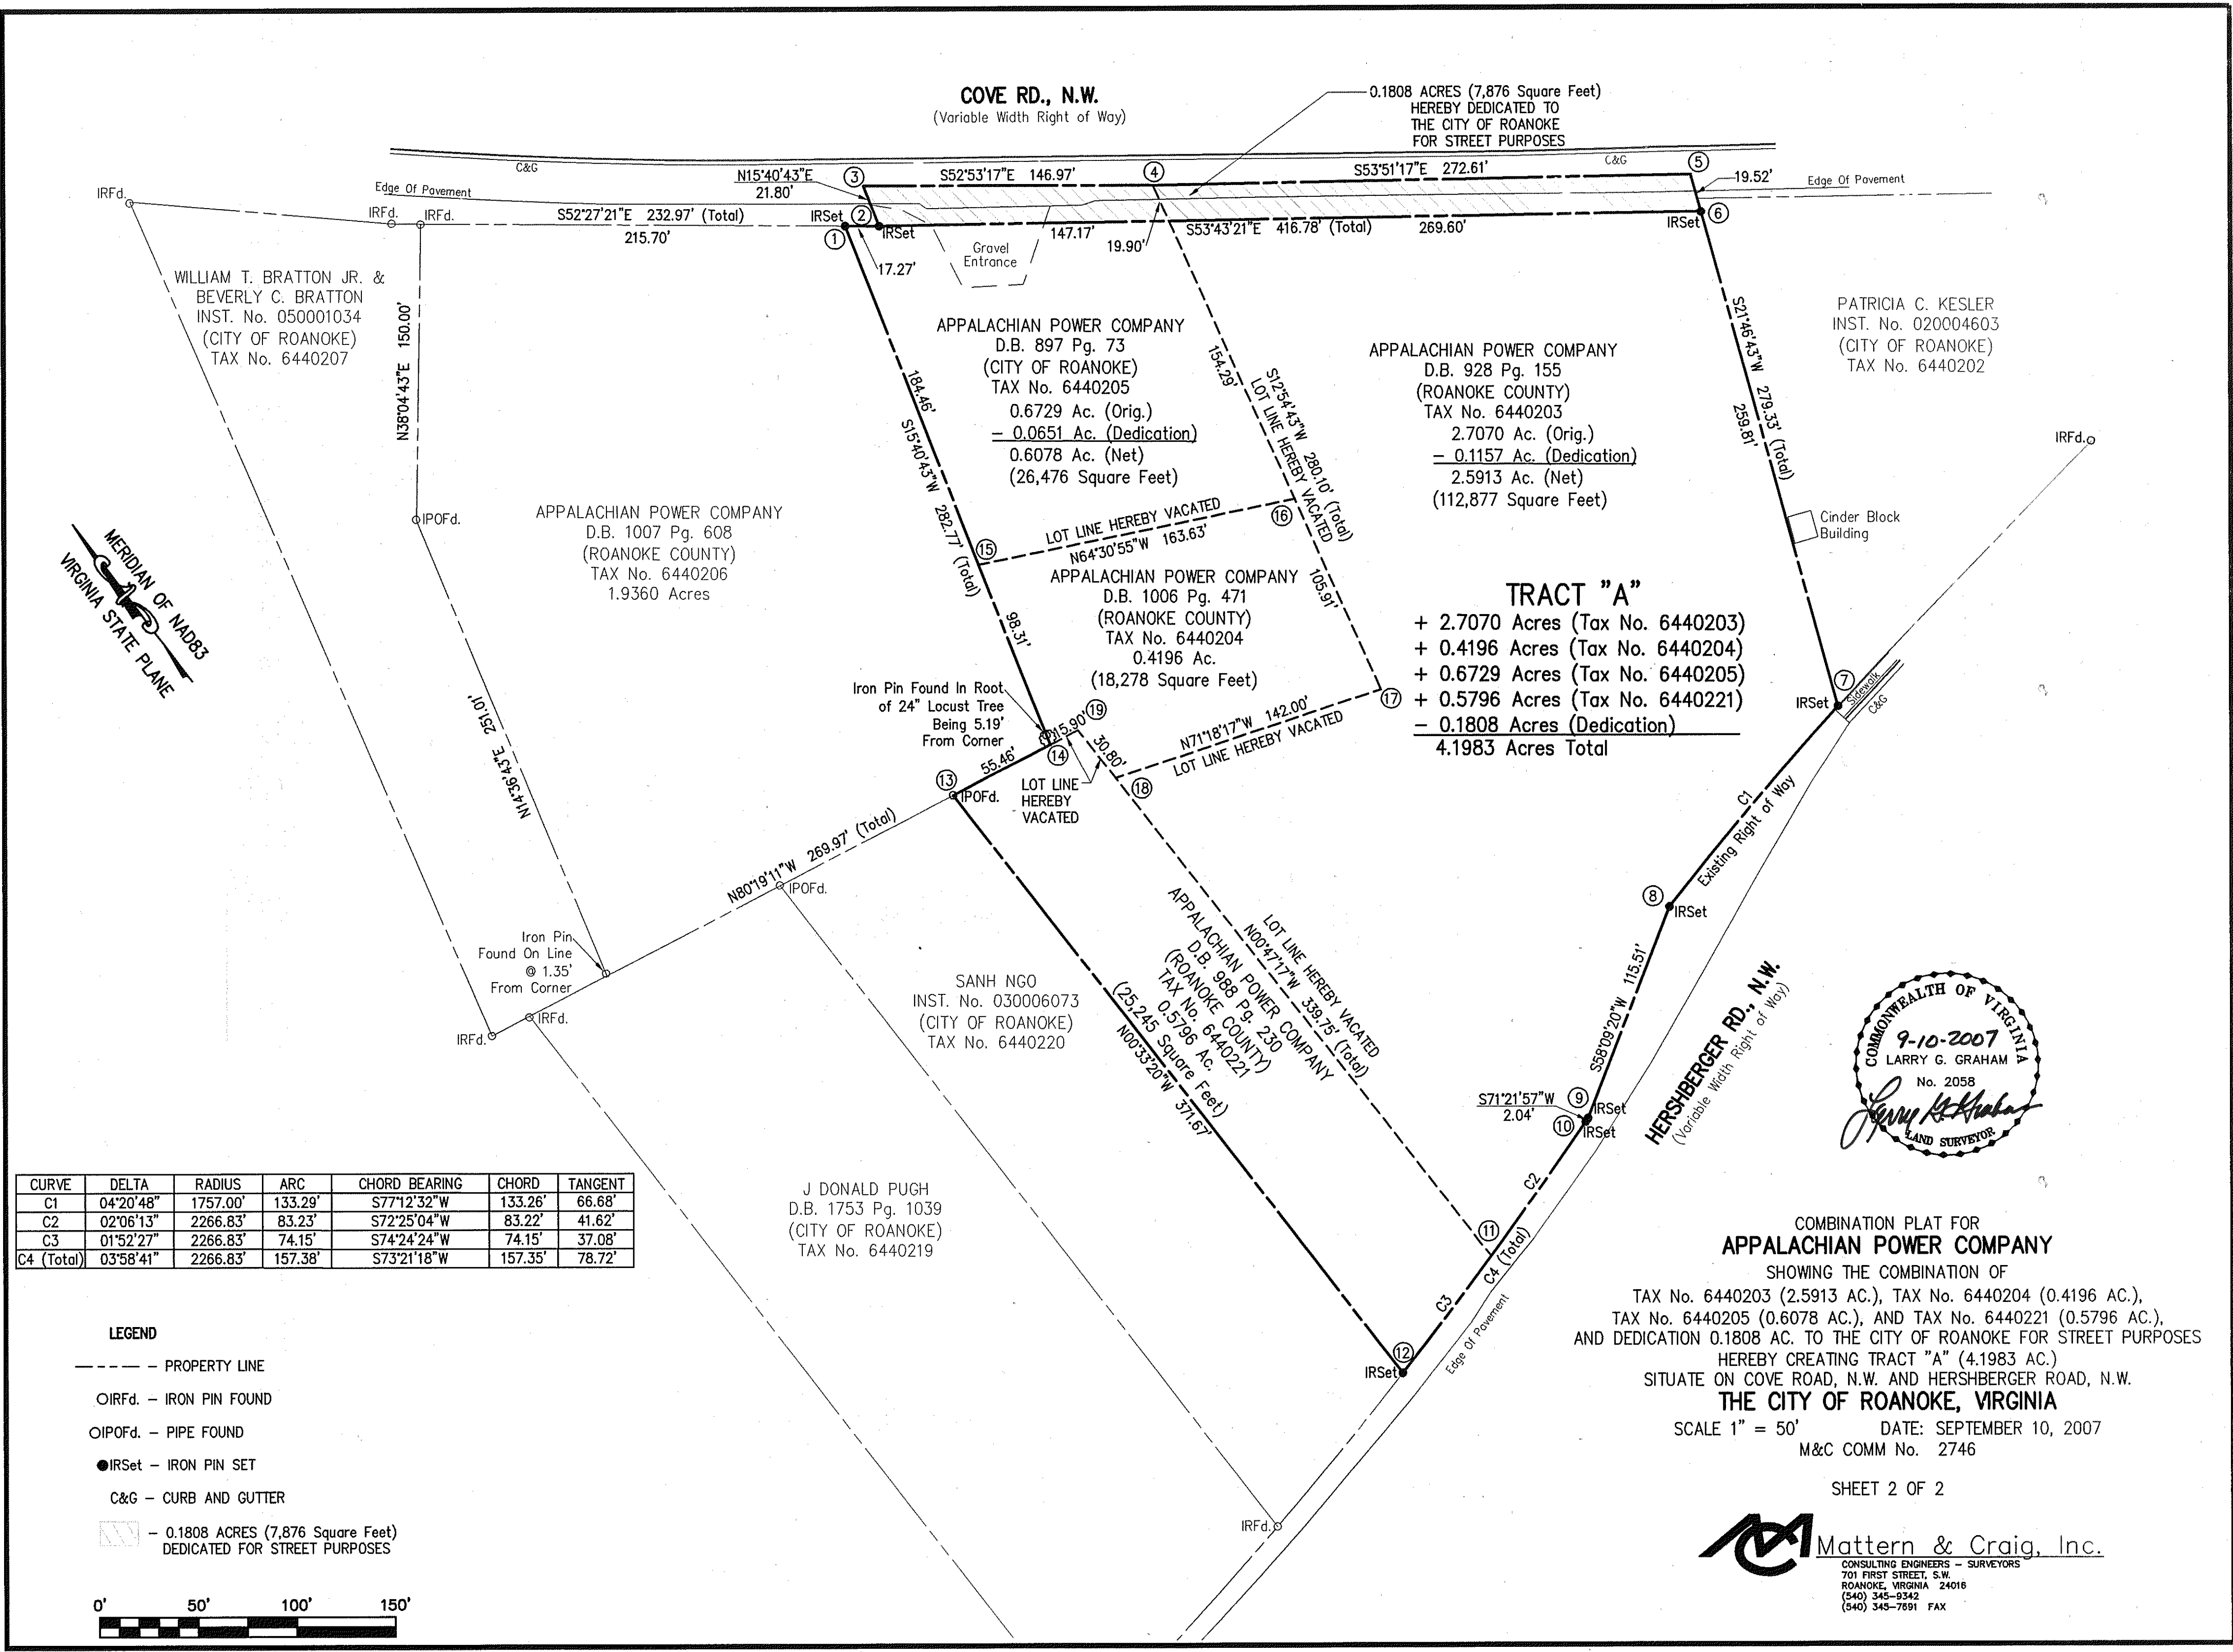

CURVE	DELTA	RADIUS	ARC	CHORD BEARING	CHORD	TANGENT
C1	04°20'48"	1757.00'	133.29'	S77°12'32"W	133.26'	66.68'
C2	02°06'13"	2266.83'	83.23'	S72°25'04"W	83.22'	41.62'
C3	01°52'27"	2266.83'	74.15'	S74°24'24"W	74.15'	37.08'
C4 (Total)	03°58'41"	2266.83'	157.38'	S73°21'18"W	157.35'	78.72'

LEGEND

- PROPERTY LINE
- IRFd. - IRON PIN FOUND
- IPOFd. - PIPE FOUND
- IRSet - IRON PIN SET
- C&G - CURB AND GUTTER
- ▨ - 0.1808 ACRES (7,876 Square Feet)
DEDICATED FOR STREET PURPOSES

