




LEGEND


- IRFd. - Iron Pin Found
- IRSet - Iron Pin Set
- Property Line
- - Power Pole
- OH— - Overhead Utility
- > - Guy Wire
- GM - Gas Meter
- GV - Gas Valve
- ⊙ - Light Pole
- - Shrub
- - Tree

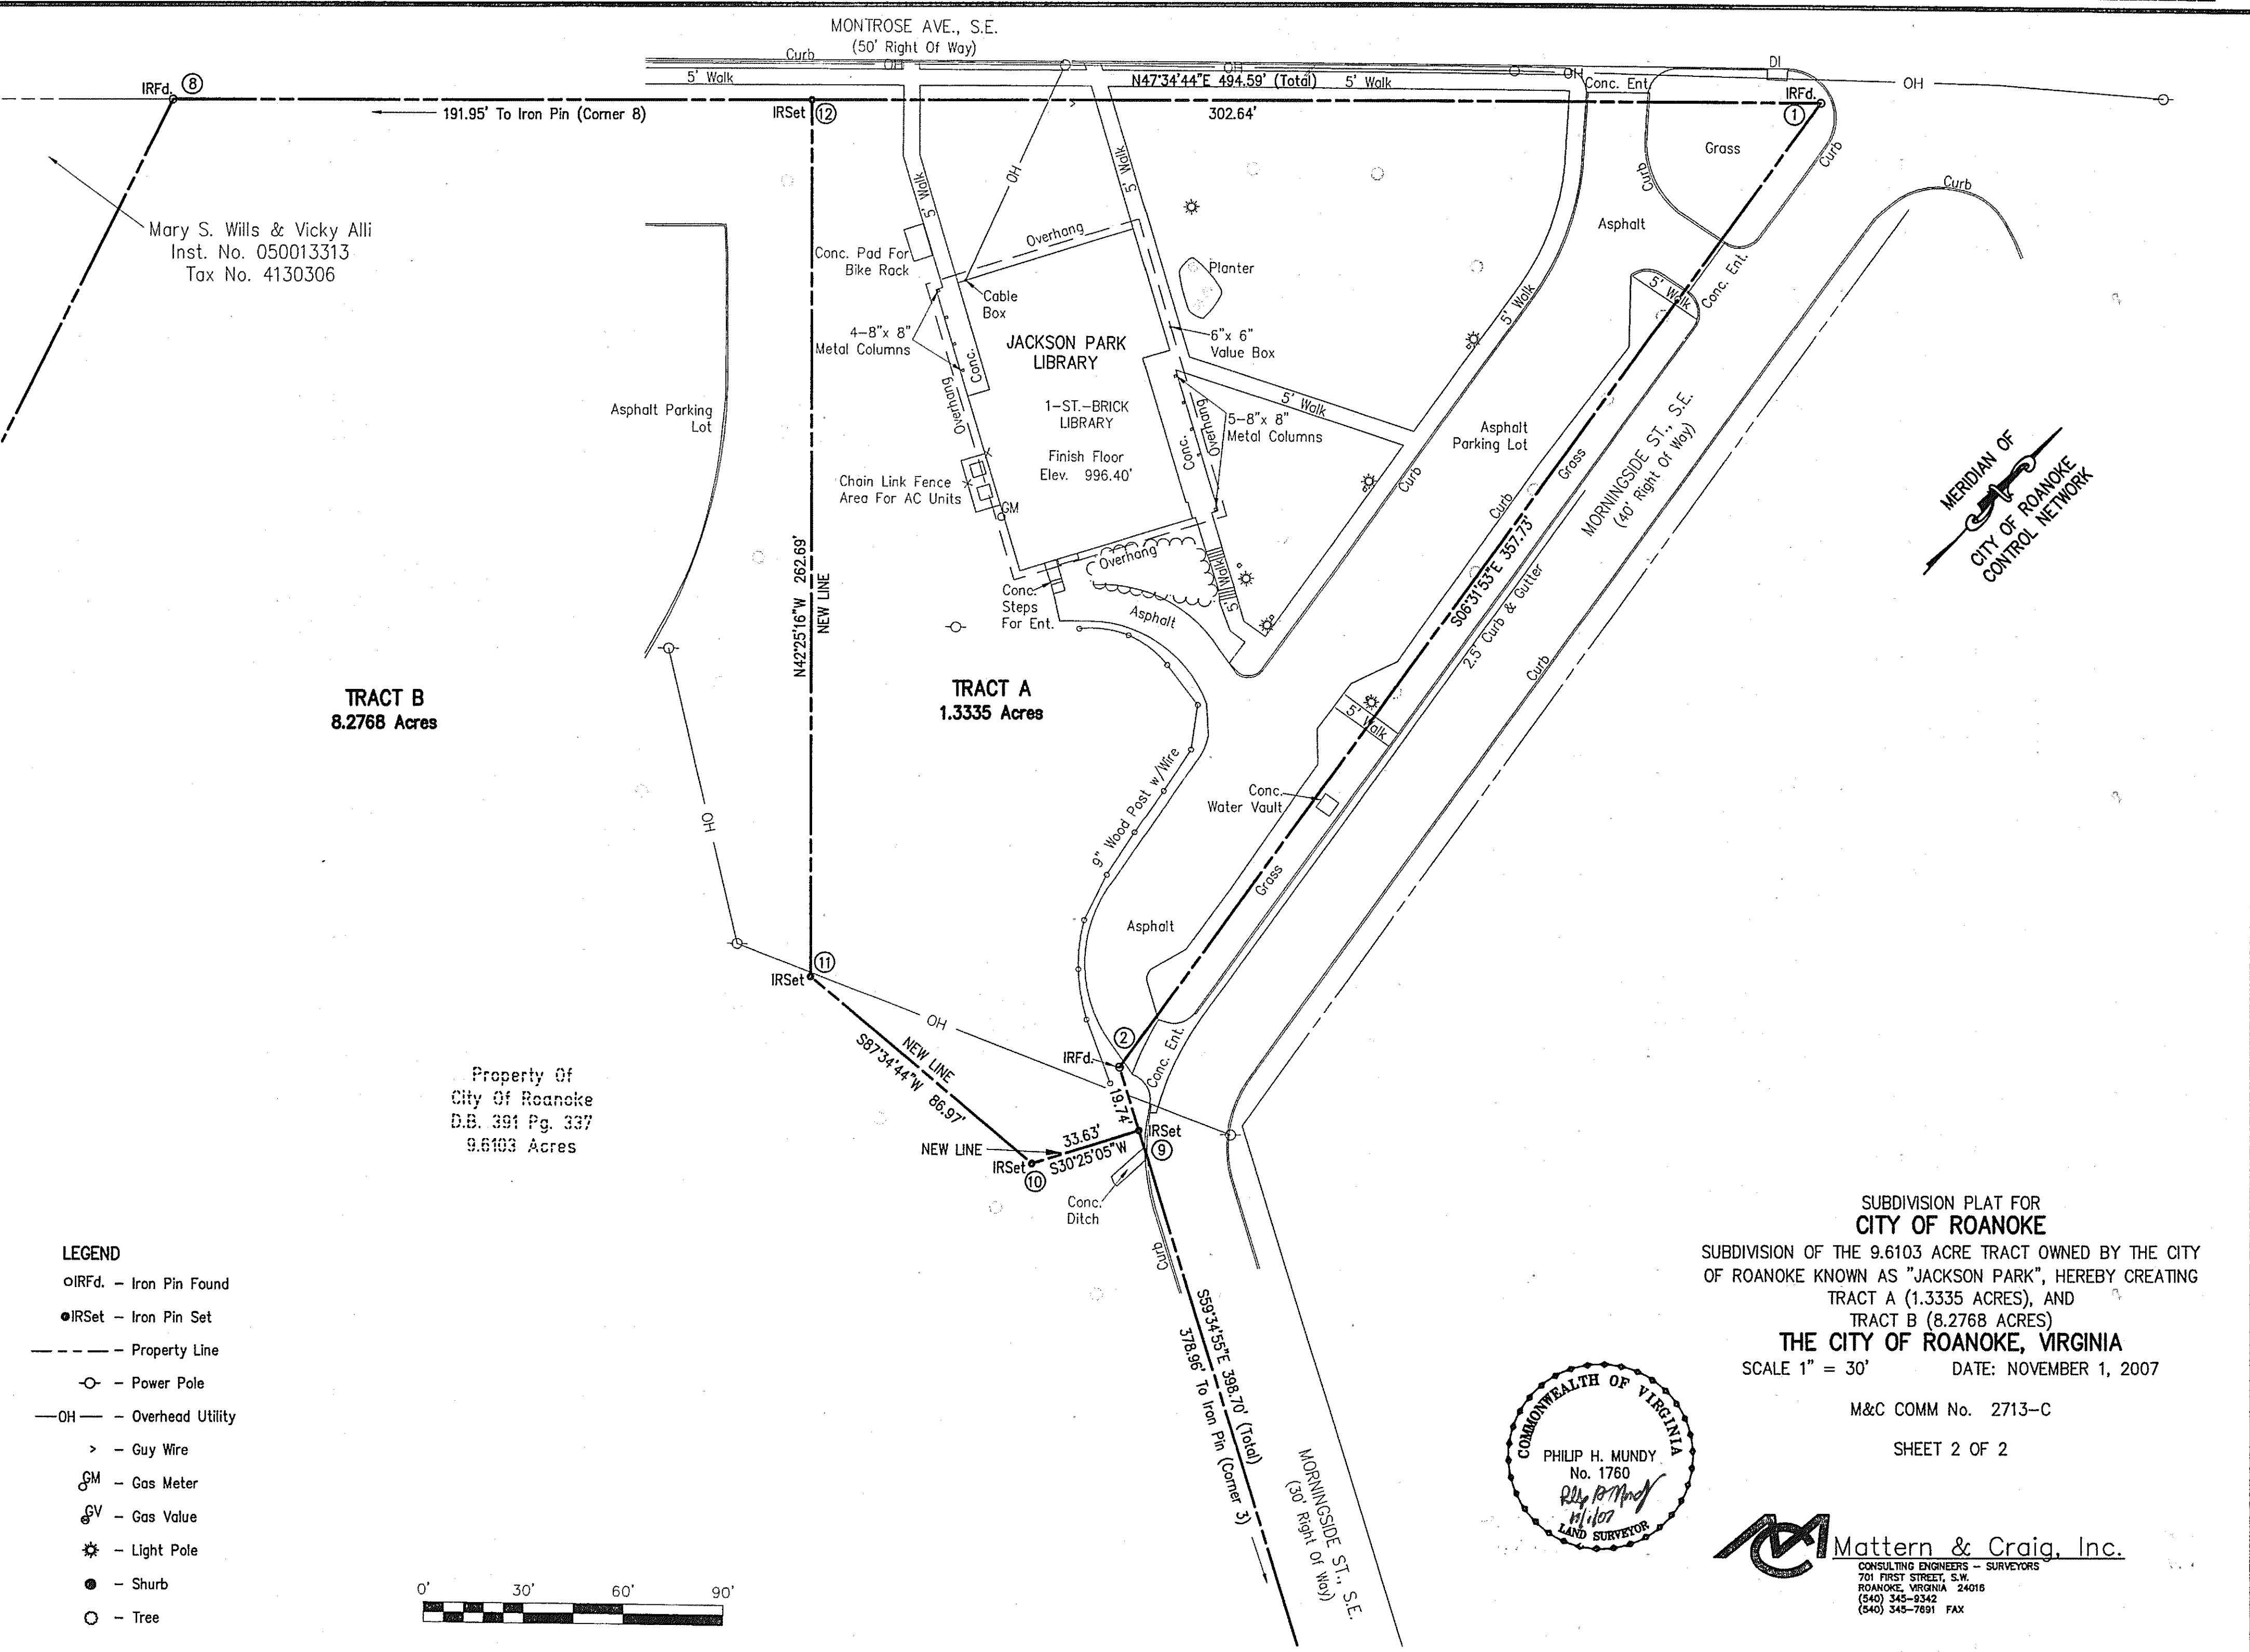

SUBDIVISION PLAT FOR
CITY OF ROANOKE
 SUBDIVISION OF THE 9.6103 ACRE TRACT OWNED BY THE CITY
 OF ROANOKE KNOWN AS "JACKSON PARK", HEREBY CREATING
 TRACT A (1.3335 ACRES), AND
 TRACT B (8.2768 ACRES)
THE CITY OF ROANOKE, VIRGINIA
 SCALE 1" = 30' DATE: NOVEMBER 1, 2007

M&C COMM No. 2713-C

SHEET 2 OF 2

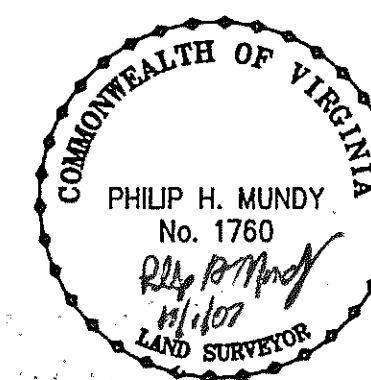

Mattern & Craig, Inc.
 CONSULTING ENGINEERS - SURVEYORS
 701 FIRST STREET, S.W.
 ROANOKE, VIRGINIA 24016
 (540) 345-9342
 (540) 345-7891 FAX