



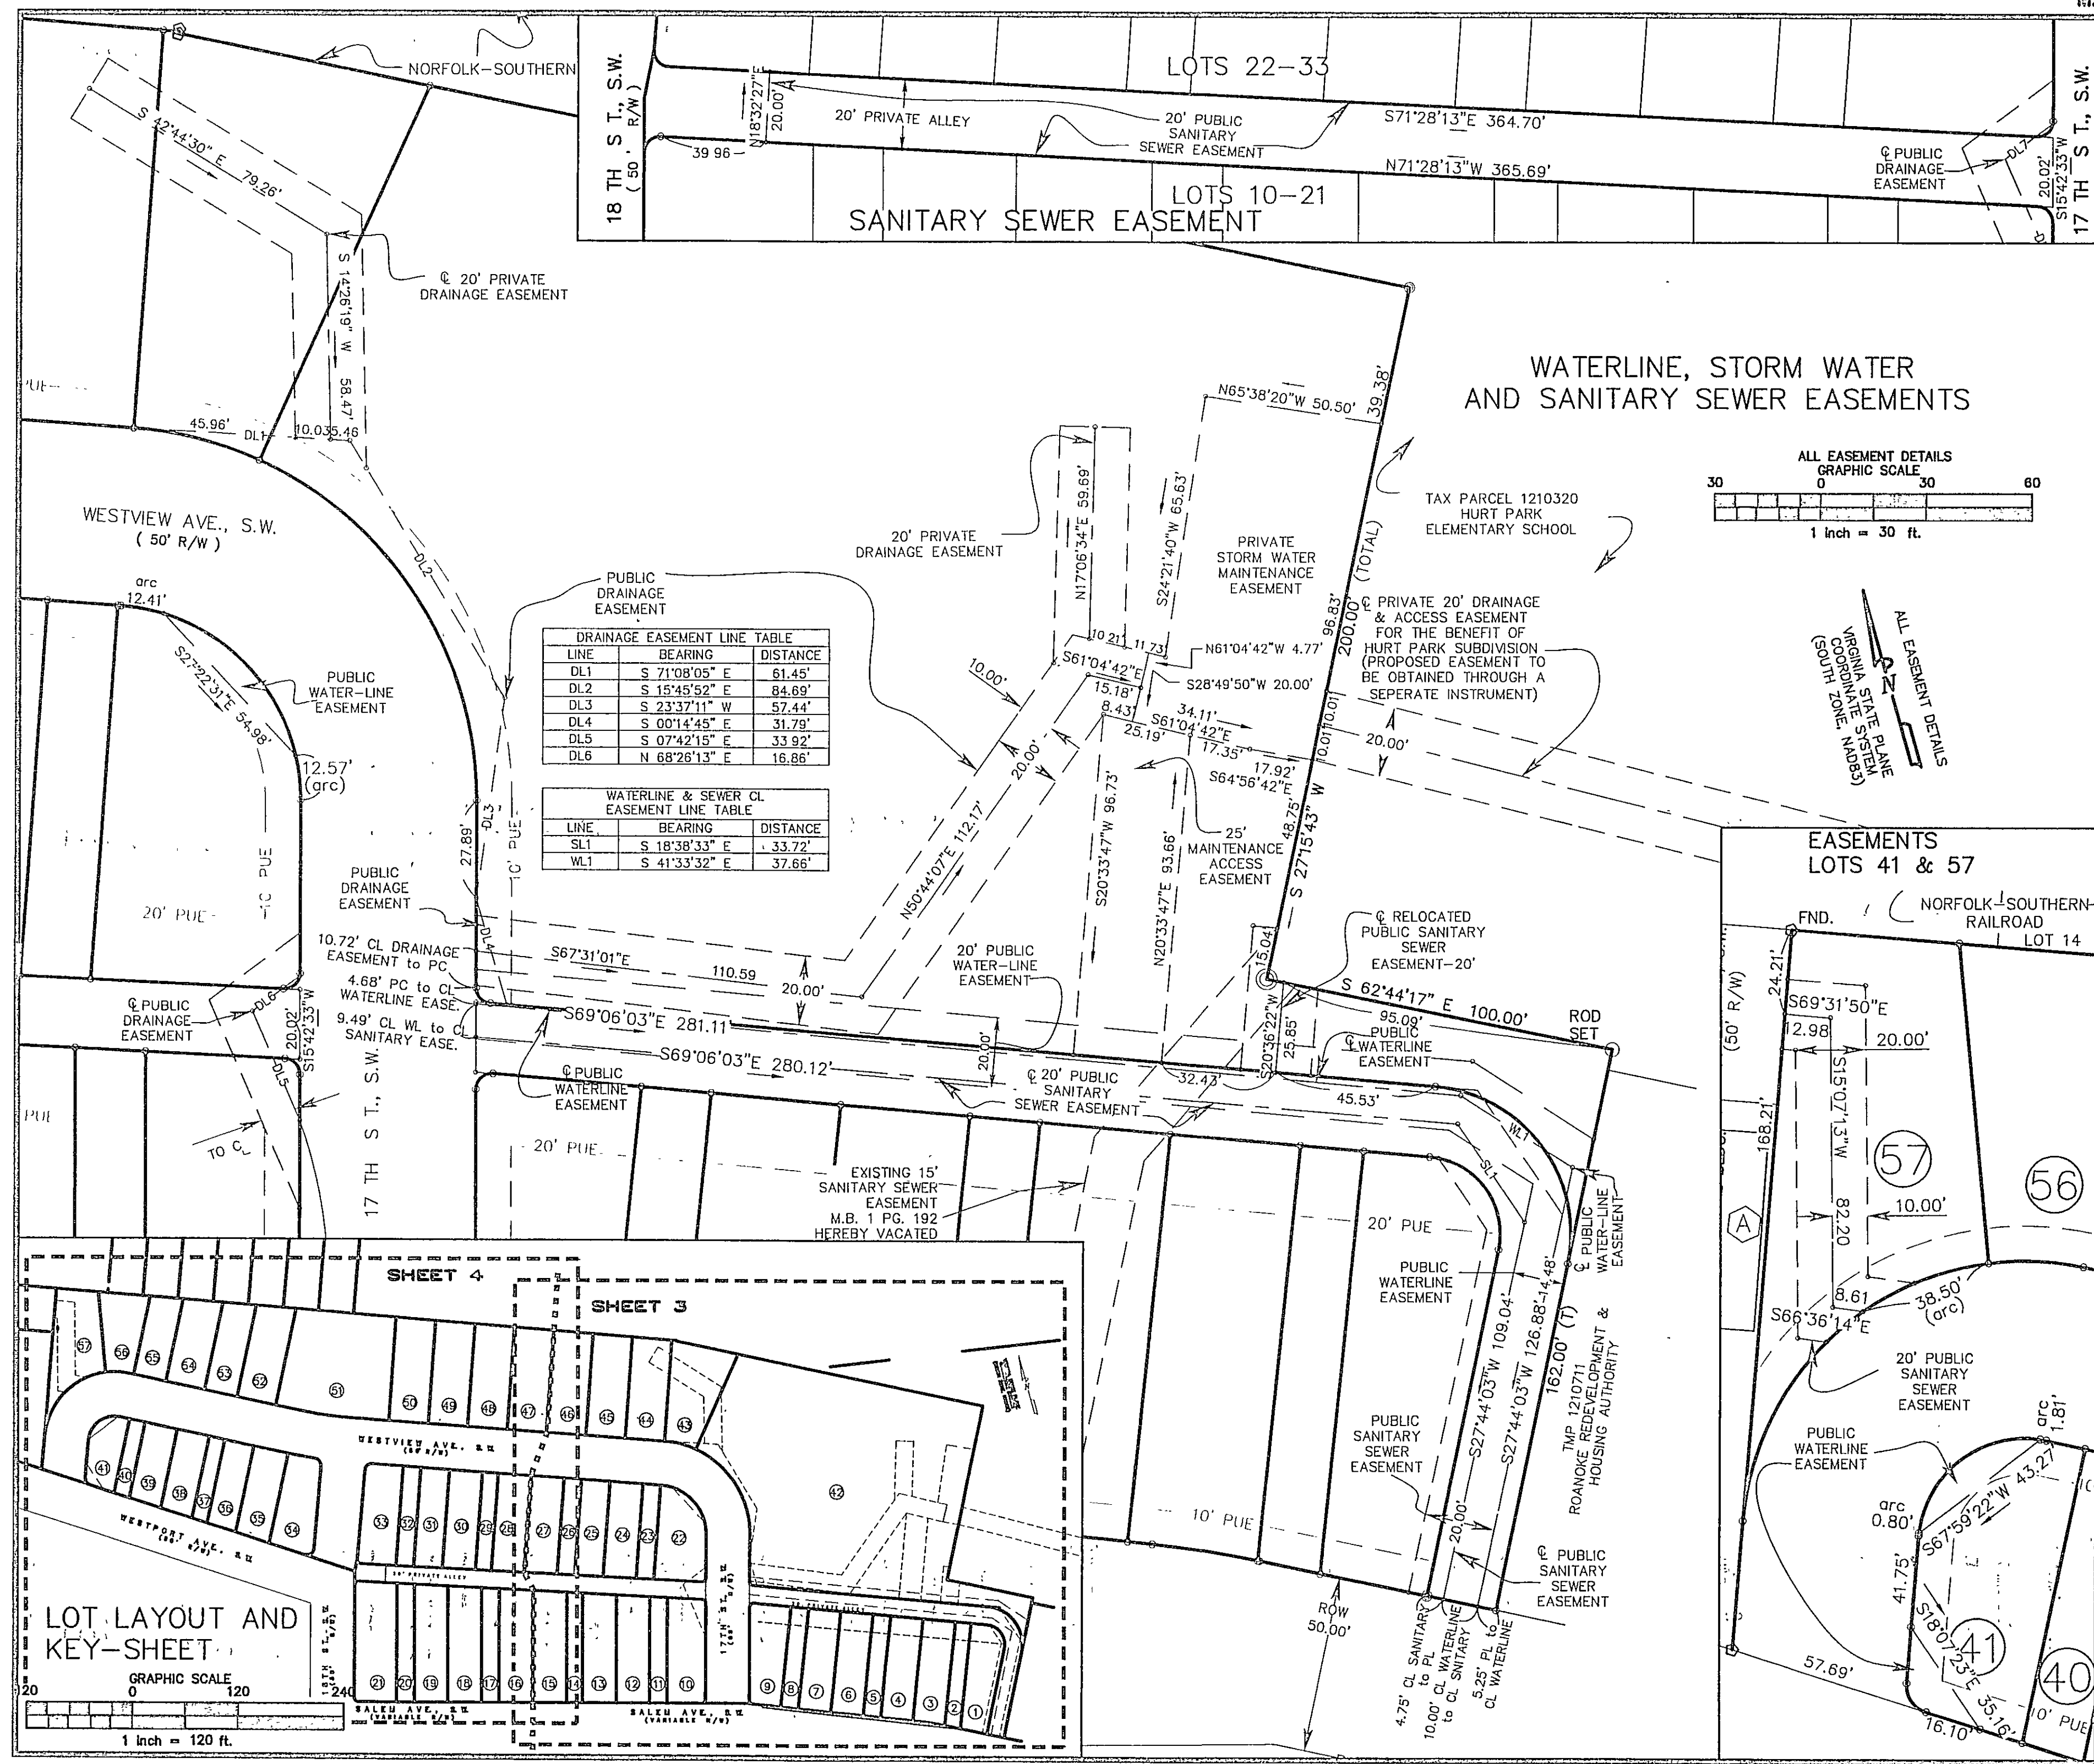

WATERLINE, STORM WATER AND SANITARY SEWER EASEMENTS

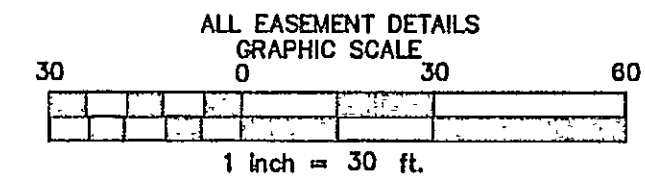

ALL EASEMENT DETAILS
GRAPHIC SCALE
1 inch = 30 ft.

GAY AND NEEL, INC.
CIVIL ENGINEERING
LANDSCAPE ARCHITECTURE
SURVEYING
328 Mountain Avenue, SW
Roanoke, Virginia 24016
Phone: (540) 345-1110 Fax: (540) 345-5560
Email: info@gayandneel.com

Plat of Survey for
Hurt Park
Hereby Creating Lots 1 through 57
and dedicating portions of
Salem Ave, Westview Ave, 17th St & 18th St
Situated on Salem Avenue, S.W.
City of Roanoke, Virginia

COMMONWEALTH OF VIRGINIA
PATRICK D. LEARY
No. 2671
11-30-07
LAND SURVEYOR

REVISED:
07/06/2007
09/20/2007
10/31/2007
11/30/2007

DESIGNED/CALC.: PDL
CHECKED: PDL
DRAWN: PDL
SCALE: 1"=30'/1"=120'
DATE: 01/30/07

JOB NO. 1588.0
SHEET 2 OF 5