



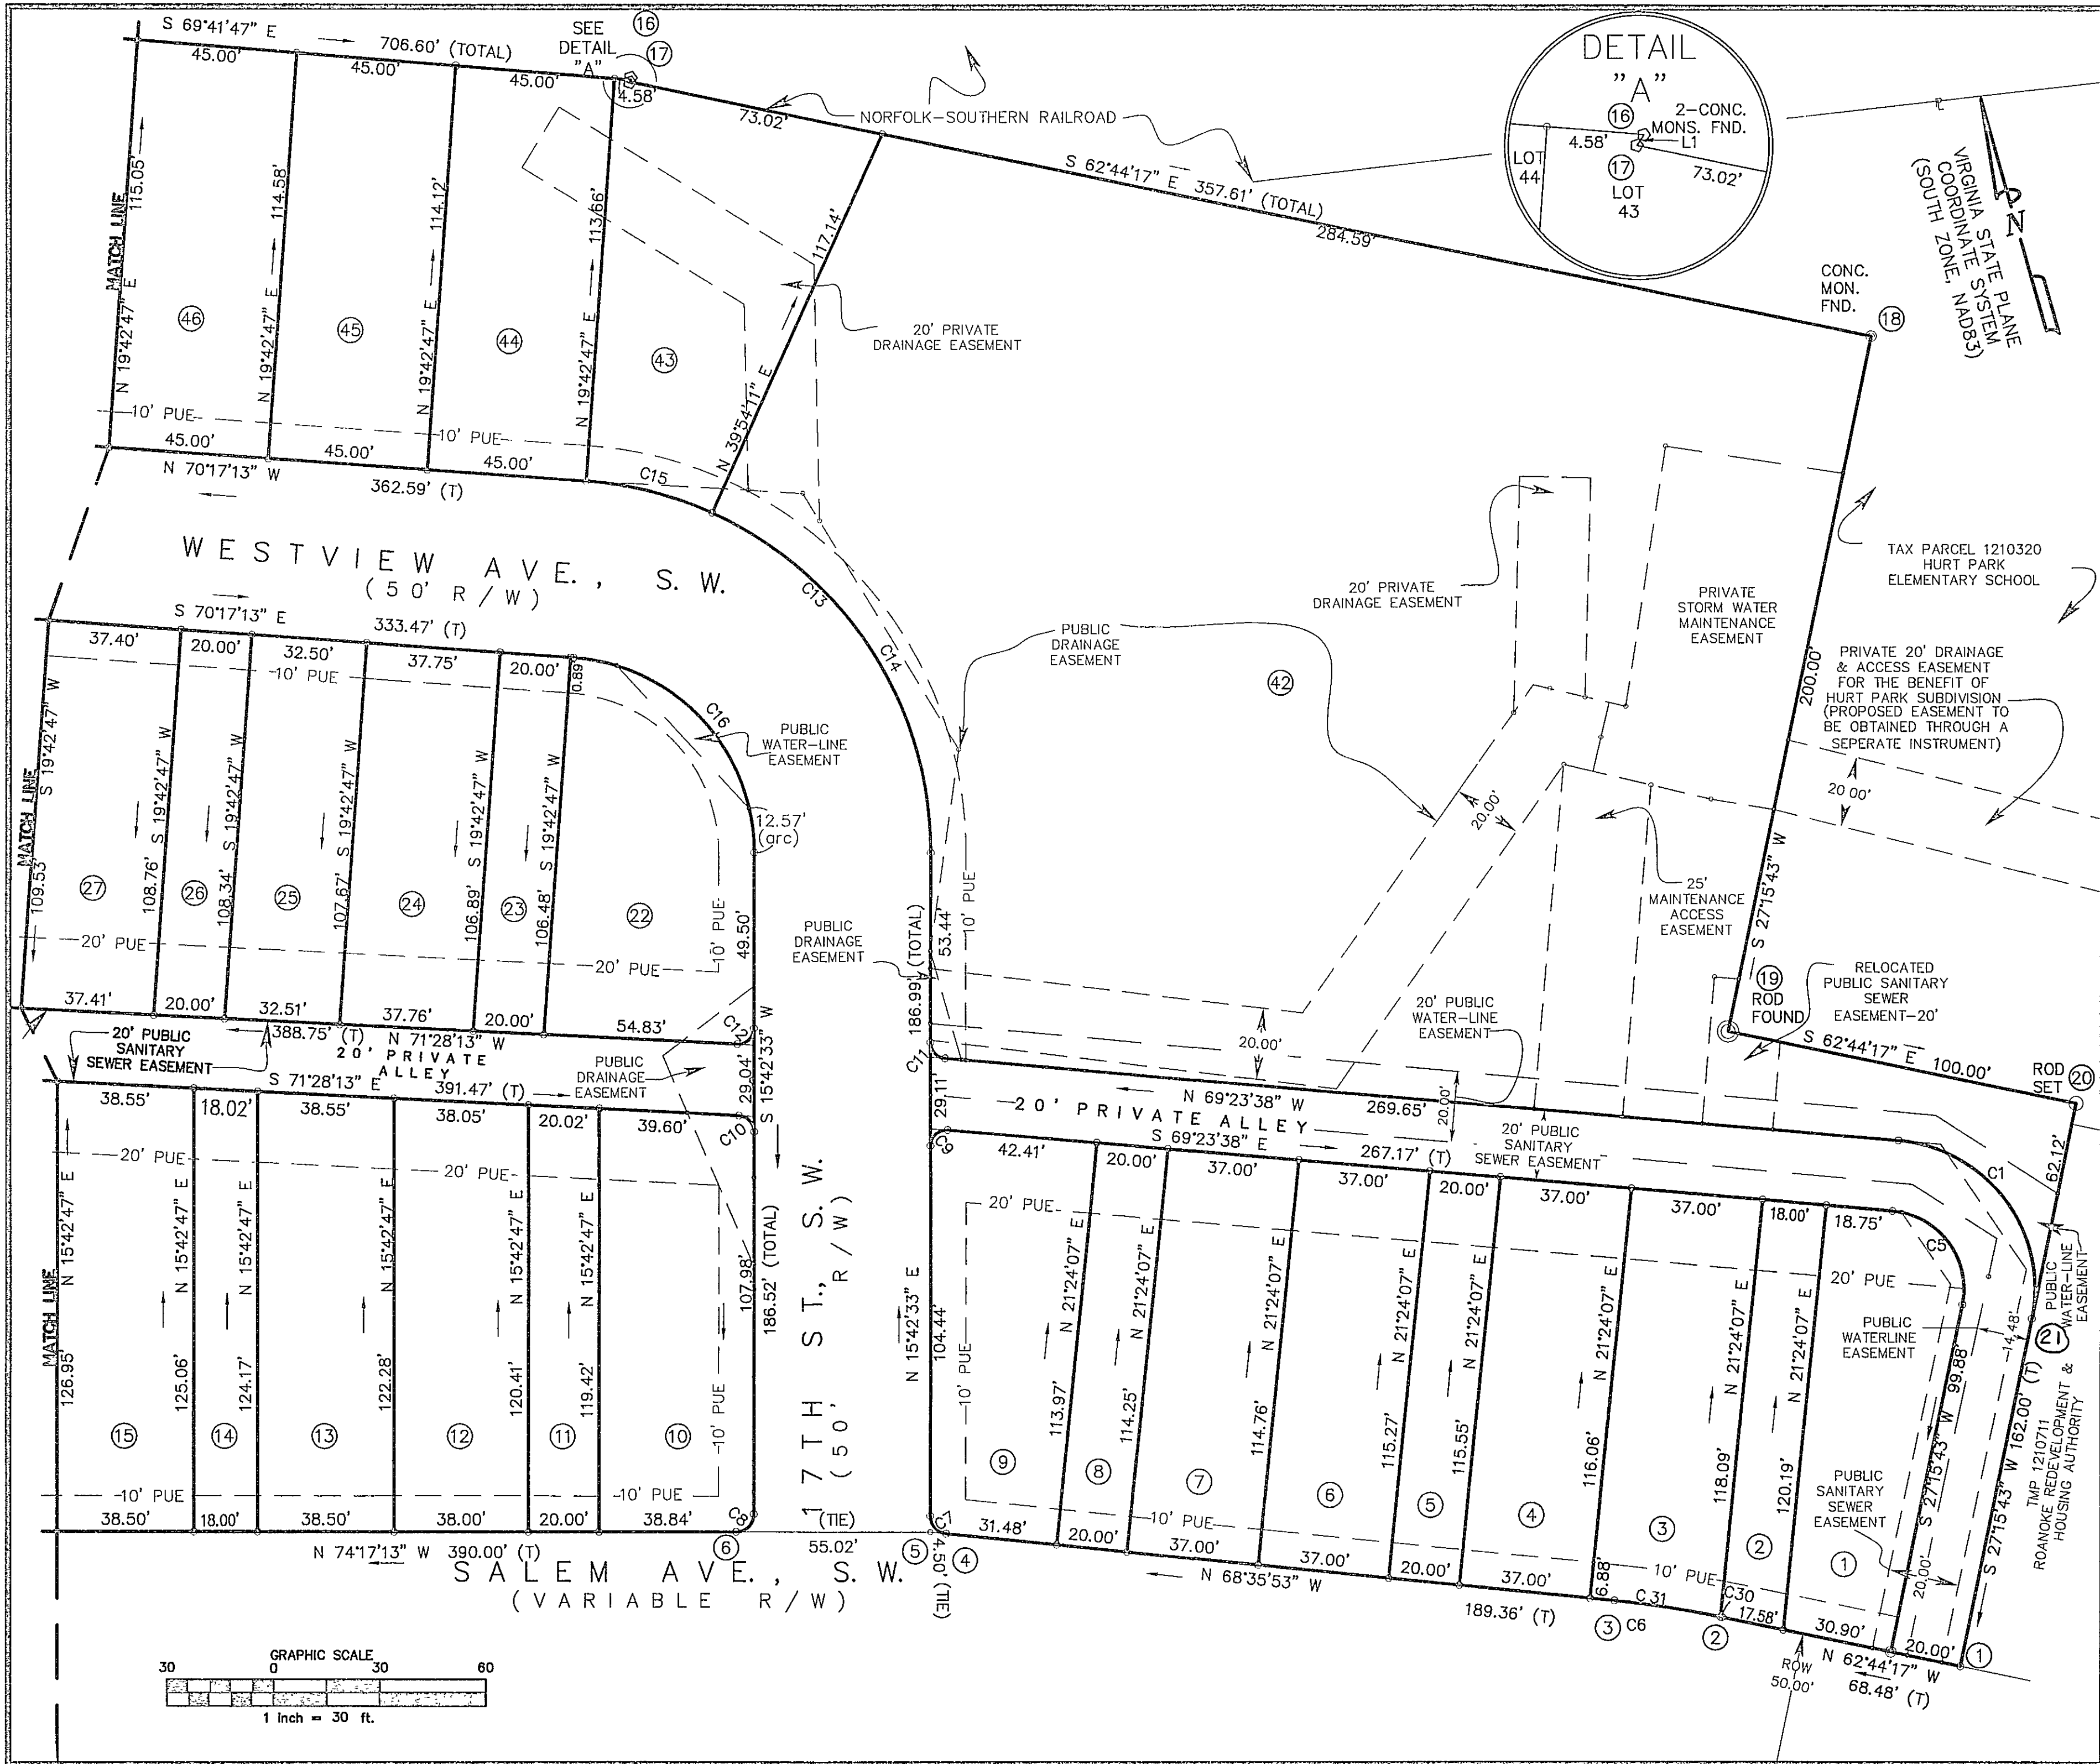


GAY AND NEEL, INC.
 CIVIL ENGINEERING
 LANDSCAPE ARCHITECTURE
 SURVEYING

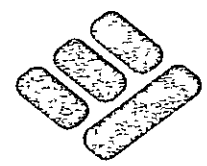

328 Mountain Avenue, SW
 Roanoke, Virginia 24016
 Phone: (540) 345-1110 Fax: (540) 345-5560
 Email: info@gayandneel.com

Plat of Survey for
Hurt Park
 Hereby Creating Lots 1 through 57
 and dedicating portions of
 Salem Ave, Westview Ave, 17th St & 18th St
 Situated on Salem Avenue, S.W.
 City of Roanoke, Virginia

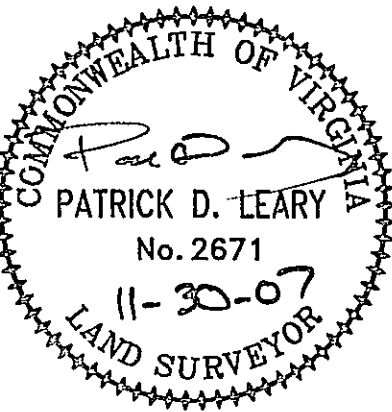

REVISED:
 07/06/2007
 09/20/2007
 10/31/2007
 11/30/2007

DESIGNED/CALC.: PDL
 CHECKED: PDL
 DRAWN: PDL
 SCALE: 1"=30'
 DATE: 01/30/07

JOB NO. 1588.0
 SHEET 3 OF 5