


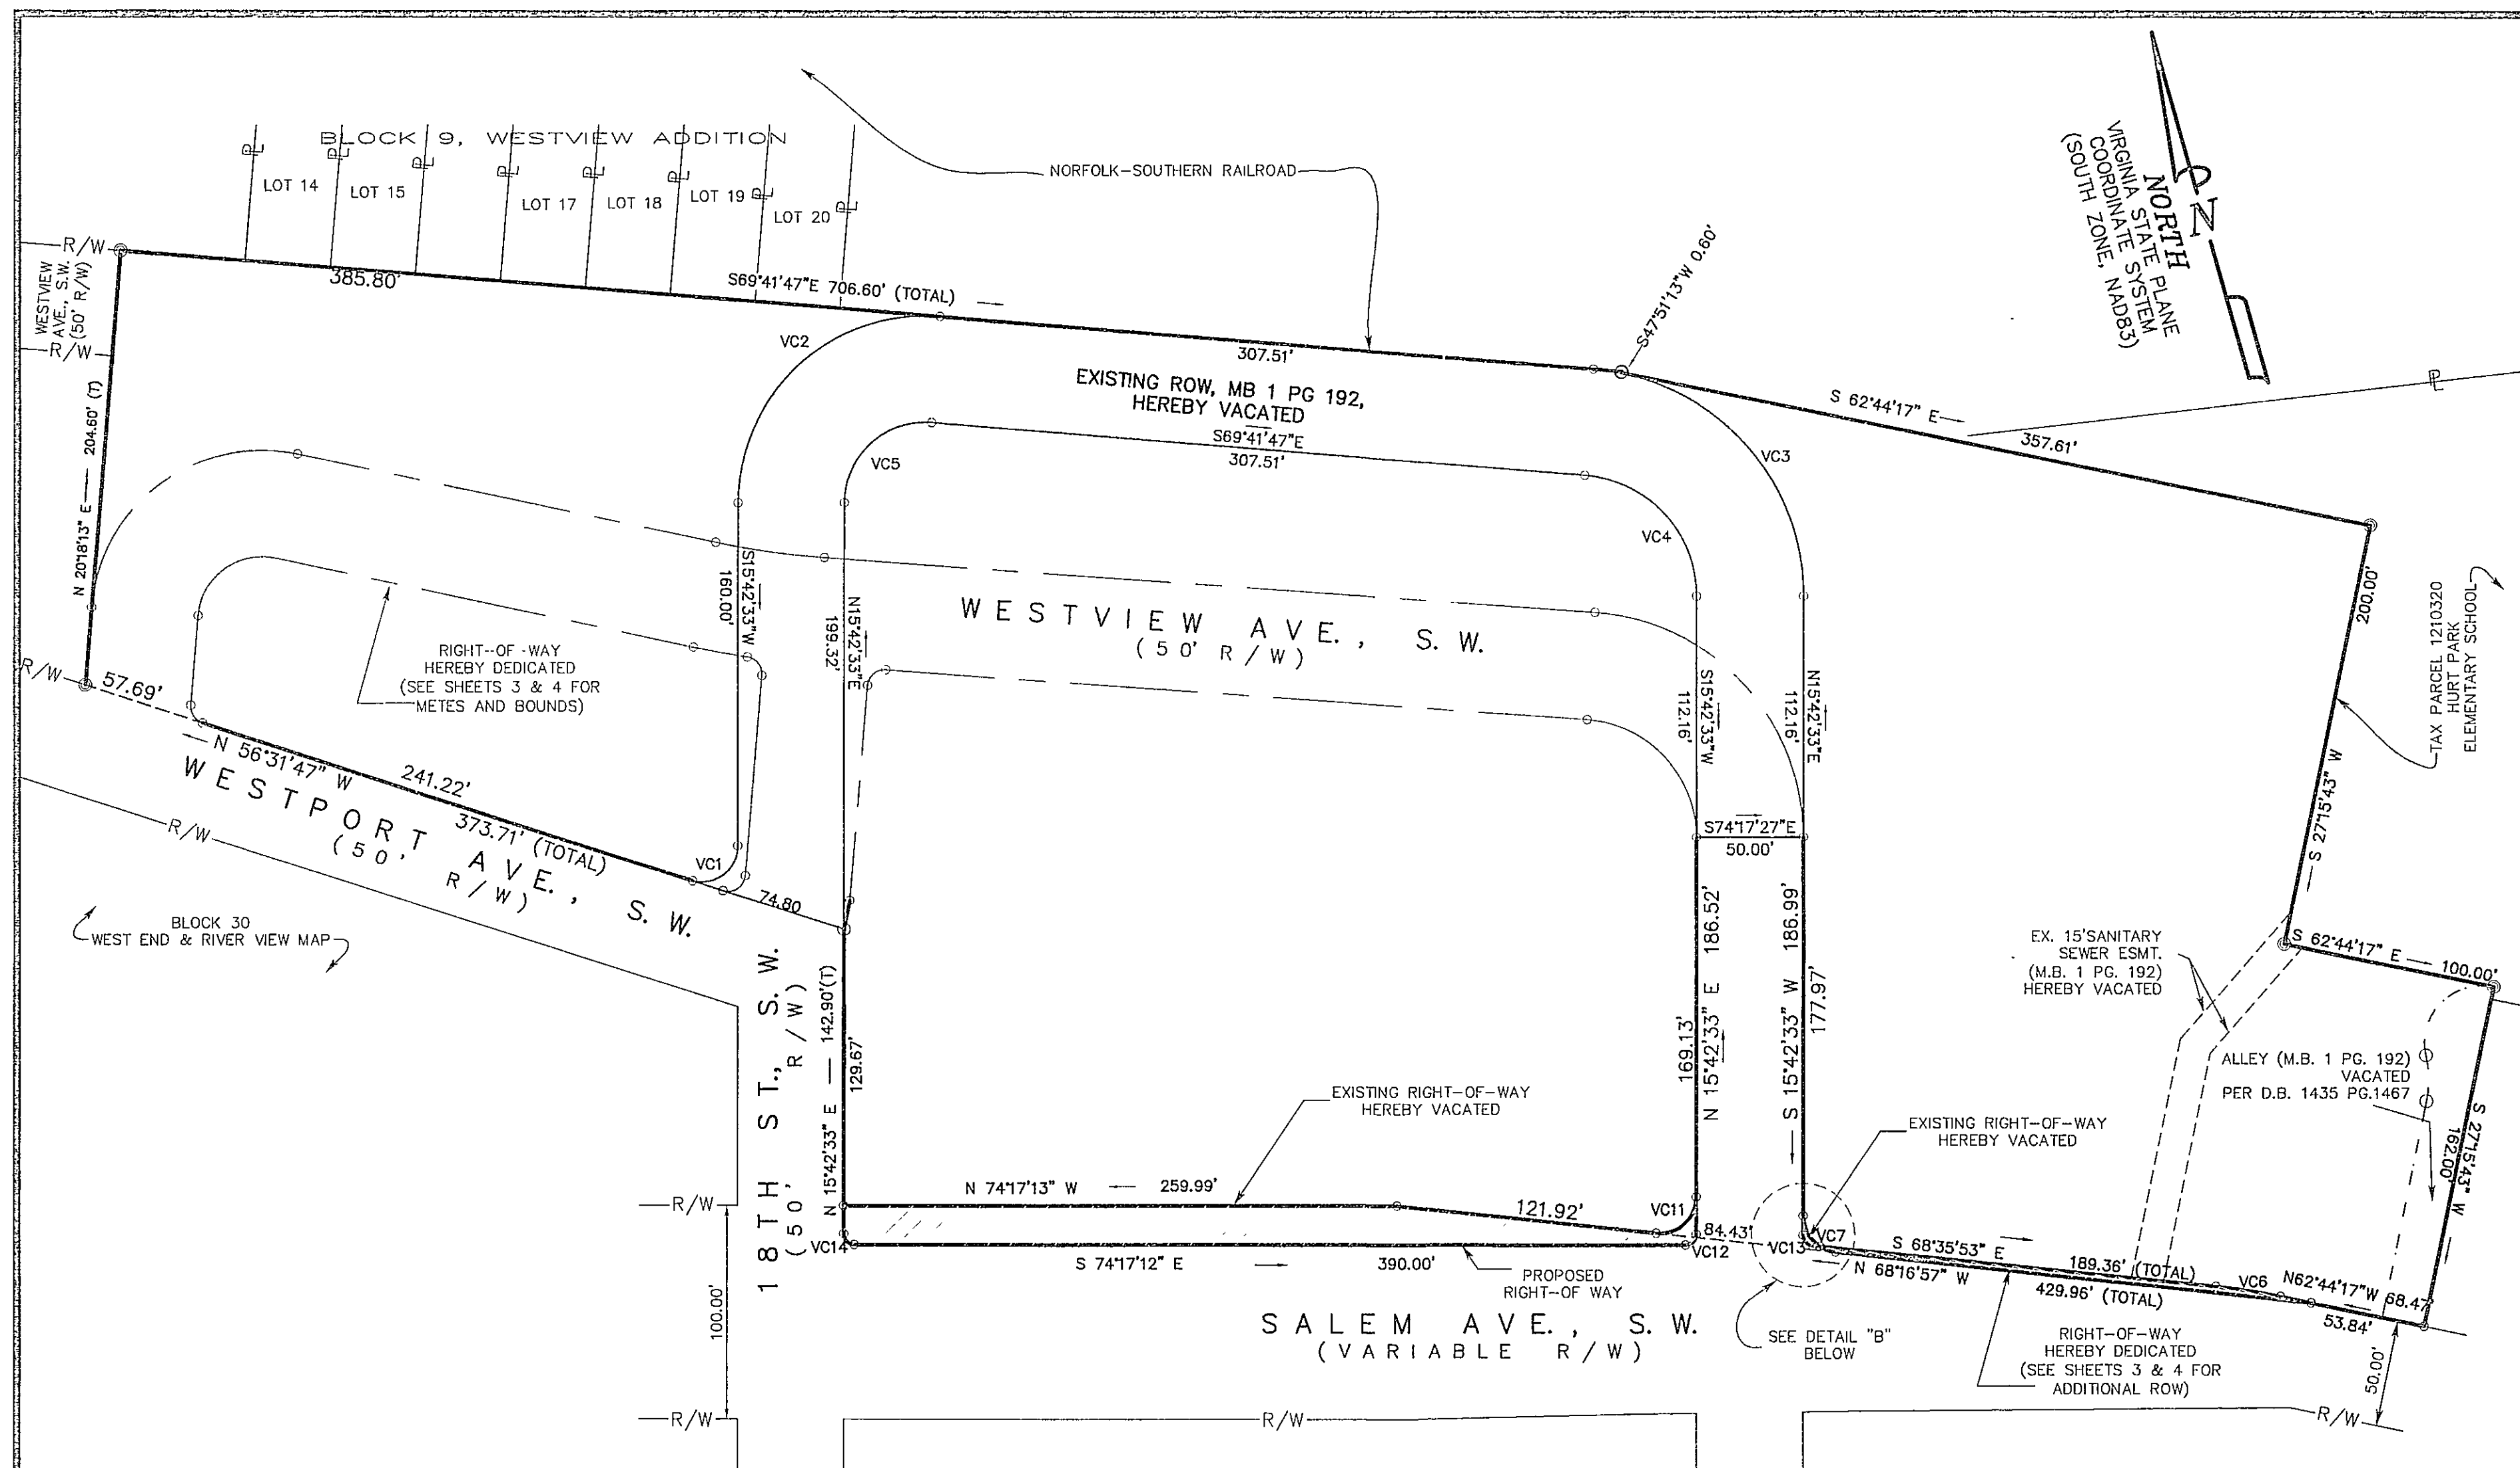

GAY AND NEEL, INC.

**CIVIL ENGINEERING
LANDSCAPE ARCHITECTURE
SURVEYING**

**328 Mountain Avenue, SW
Roanoke, Virginia 24016**

**Phone: (540) 345-1110 Fax: (540) 345-5560
Email: info@gayandneel.com**

Plat of Survey for
Hurt Park
 Hereby Creating Lots 1 through 57
 and dedicating portions of
 Salem Ave, Westview Ave, 17th St & 18th St
 Situated on Salem Avenue, S.W.
 City of Roanoke, Virginia

COMMONWEALTH OF VIRGINIA

Patrick D. Leary

PATRICK D. LEARY

Lic. No. 2671

11-30-07

LAND SURVEYOR

REVISED:
07/06/2007
09/20/2007
10/31/2007

DESIGNED/CALC.: PDL
CHECKED:
DRAWN: PDL
SCALE: 1"=30'
DATE: 01/30/07

JOB NO.	1588.0
SHEET	5 OF 5

CURVE TABLE						
CURVE	DELTA	LENGTH	RADIUS	TANGENT	CHORD	CHORD BEARING
VC1	104°33'12"	31.02'	17.00'	21.98'	26.89'	N 67°52'06" E
VC2	94°35'40"	145.29'	88.00'	95.36'	129.34'	S 63°00'23" W
VC3	85°24'20"	159.50'	107.00'	98.75'	145.13'	N 26°59'37" W
VC4	85°24'20"	84.96'	57.00'	52.60'	77.31'	N 26°59'37" W
VC5	94°35'40"	62.74'	38.00'	41.18'	55.85'	S 63°00'23" W
VC6	5°51'36"	30.68'	300.00'	15.35'	30.67'	N 65°40'06" W
VC7	83°59'30"	24.92'	17.00'	15.30'	22.75'	S 26°17'12" E
VC11	96°03'19"	28.50'	17.00'	18.90'	25.28'	N 63°44'15" E
VC12	90°00'22"	7.85'	5.00'	5.00'	7.07'	N 60°42'44" E
VC13	84°18'26"	7.36'	5.00'	4.53'	6.71'	S 26°26'40" E
VC14	89°59'46"	7.85'	5.00'	5.00'	7.07'	S 29°17'20" E

