


MERIDIAN OF PLAT OF SURVEY SHOWING
THE SUBDIVISION AND CONVEYANCE OF
A 15.884 ACRE TRACT FROM NORFOLK &
WESTERN RAILWAY COMPANY TO
ROANOKE ELECTRIC STEEL CORPORATION
(M.B. 1, PG. 478)

MATCH LINE SHEET 4 OF 6

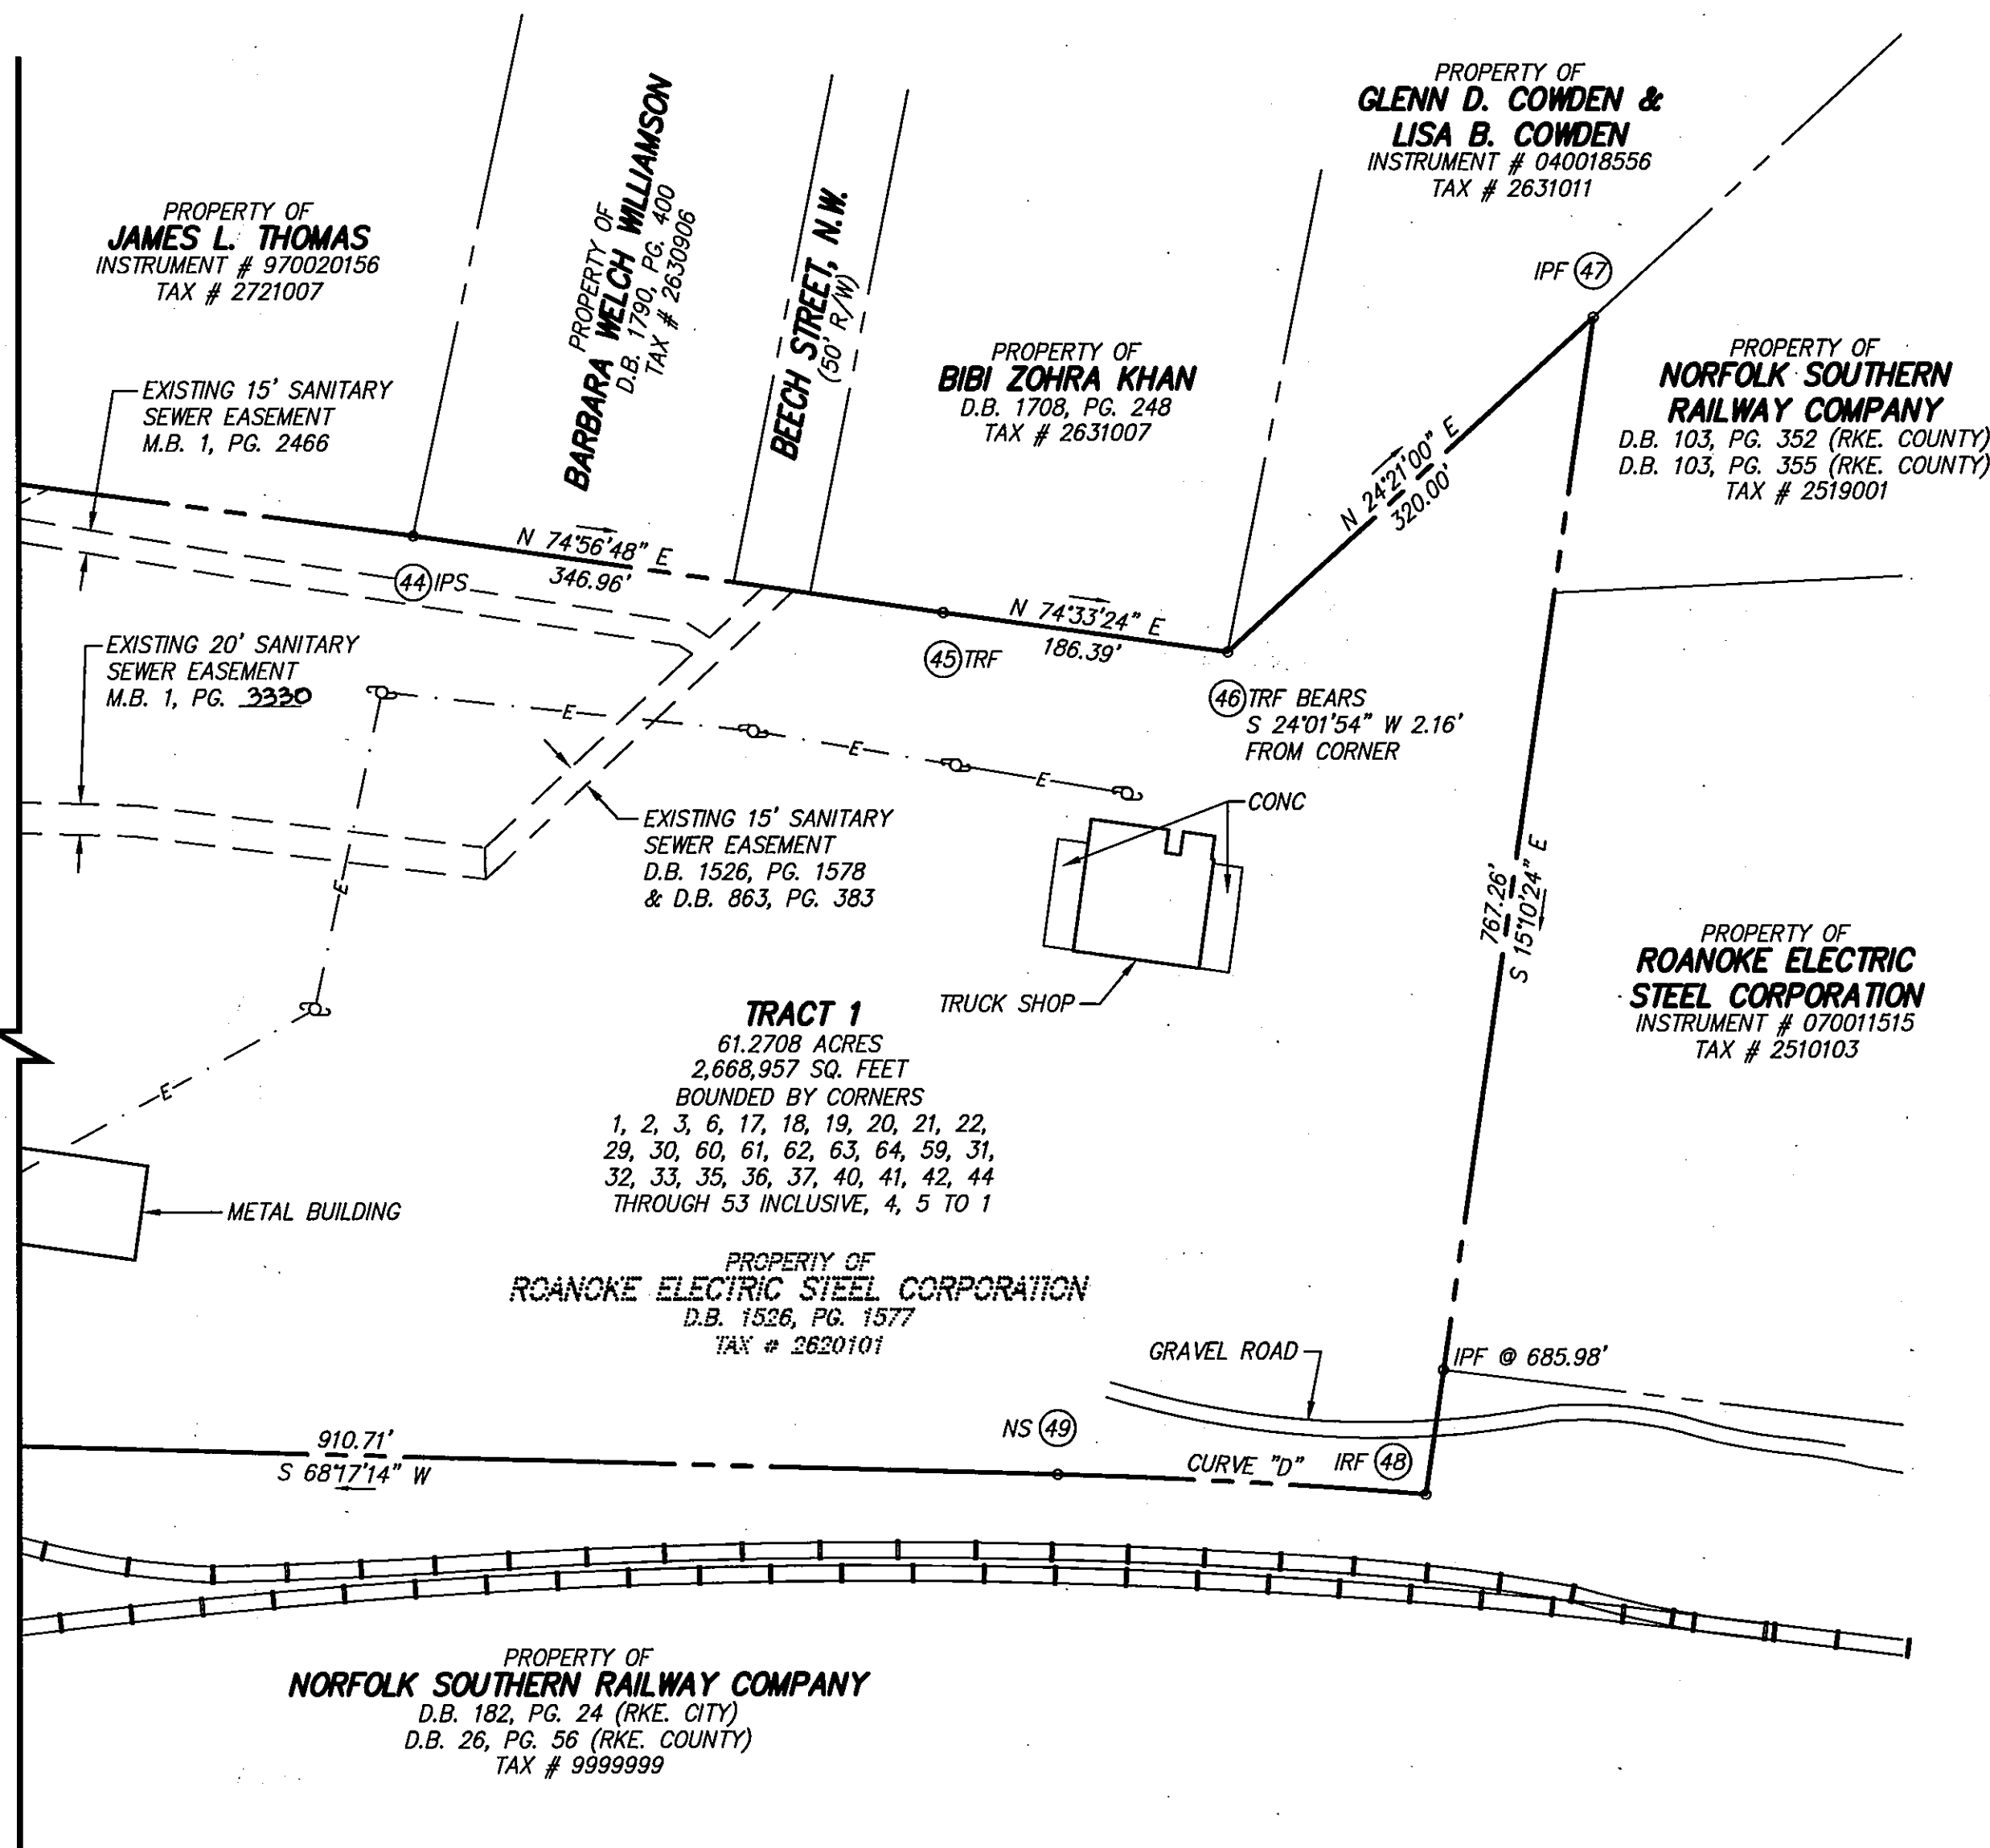

RESUBDIVISION PLAT
FOR
**ROANOKE ELECTRIC
STEEL CORPORATION &
NORFOLK SOUTHERN
RAILWAY COMPANY**

SHOWING THE CONSOLIDATION OF TAX PARCELS 6021103 (D.B. 529, PG. 79 - ROANOKE COUNTY),
6021101 & 6021105 (D.B. 760, PG. 62 - ROANOKE COUNTY), 6021102 (D.B. 765, PG. 457 - ROANOKE
COUNTY), 2720111 (D.B. 1167, PG. 445), 2720115 (D.B. 1362, PG. 26), 2620101 (D.B. 1526,
PG. 1577), 6021104 (D.B. 788, PG. 480 - ROANOKE COUNTY), 6021107 (D.B. 1018, PG. 143 -
ROANOKE COUNTY), 0.1077 ACRE CONVEYED FROM TAX PARCEL 6021106 (INSTRUMENT
060013834), 3.4384 ACRES CONVEYED FROM NORFOLK & WESTERN RAILWAY COMPANY TO
ROANOKE ELECTRIC STEEL CORPORATION (INSTRUMENT # 070018197) & THE CLOSURE OF A
PORTION OF WESTSIDE BLVD., N.W. BY ORDINANCE # 38003-012208, AND THE DEDICATION OF
1,469 SQ. FEET FROM TAX PARCEL 6021106 (INSTRUMENT #060013834, INSTRUMENT # 080004977)
TO THE CITY OF ROANOKE FOR RIGHT-OF-WAY
CREATING HEREON

TRACT 1 61.2708 ACRES
TAX PARCEL 6021106 18.4586 ACRES

SITUATE WESTSIDE BOULEVARD, N.W.
CITY OF ROANOKE, VIRGINIA





CALDWELL WHITE ASSOCIATES

ENGINEERS / SURVEYORS / PLANNERS

4203 MELROSE AVENUE, NW
P.O. BOX 6280
ROANOKE, VIRGINIA 24017
(540) 386-3400 FAX: (540) 386-8702

SHEET 5 OF 6

SCALE: 1"= 100'
N.B.: WES-48
DRAWN: JC
W.O.: 07-0001

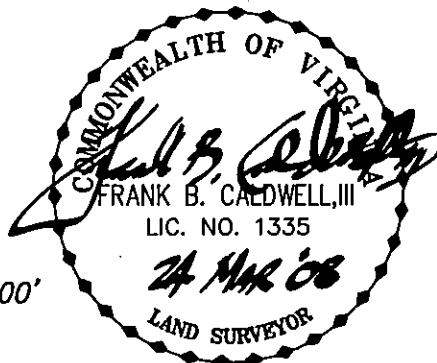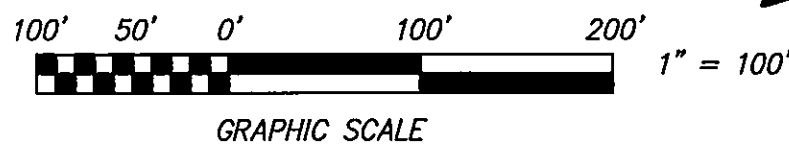

REVISED: MAR. 24, 2008
PER CITY COMMENTS
DATE: DEC. 4, 2007
CALC. JC CHK'D FBC
CLOSED: JC