
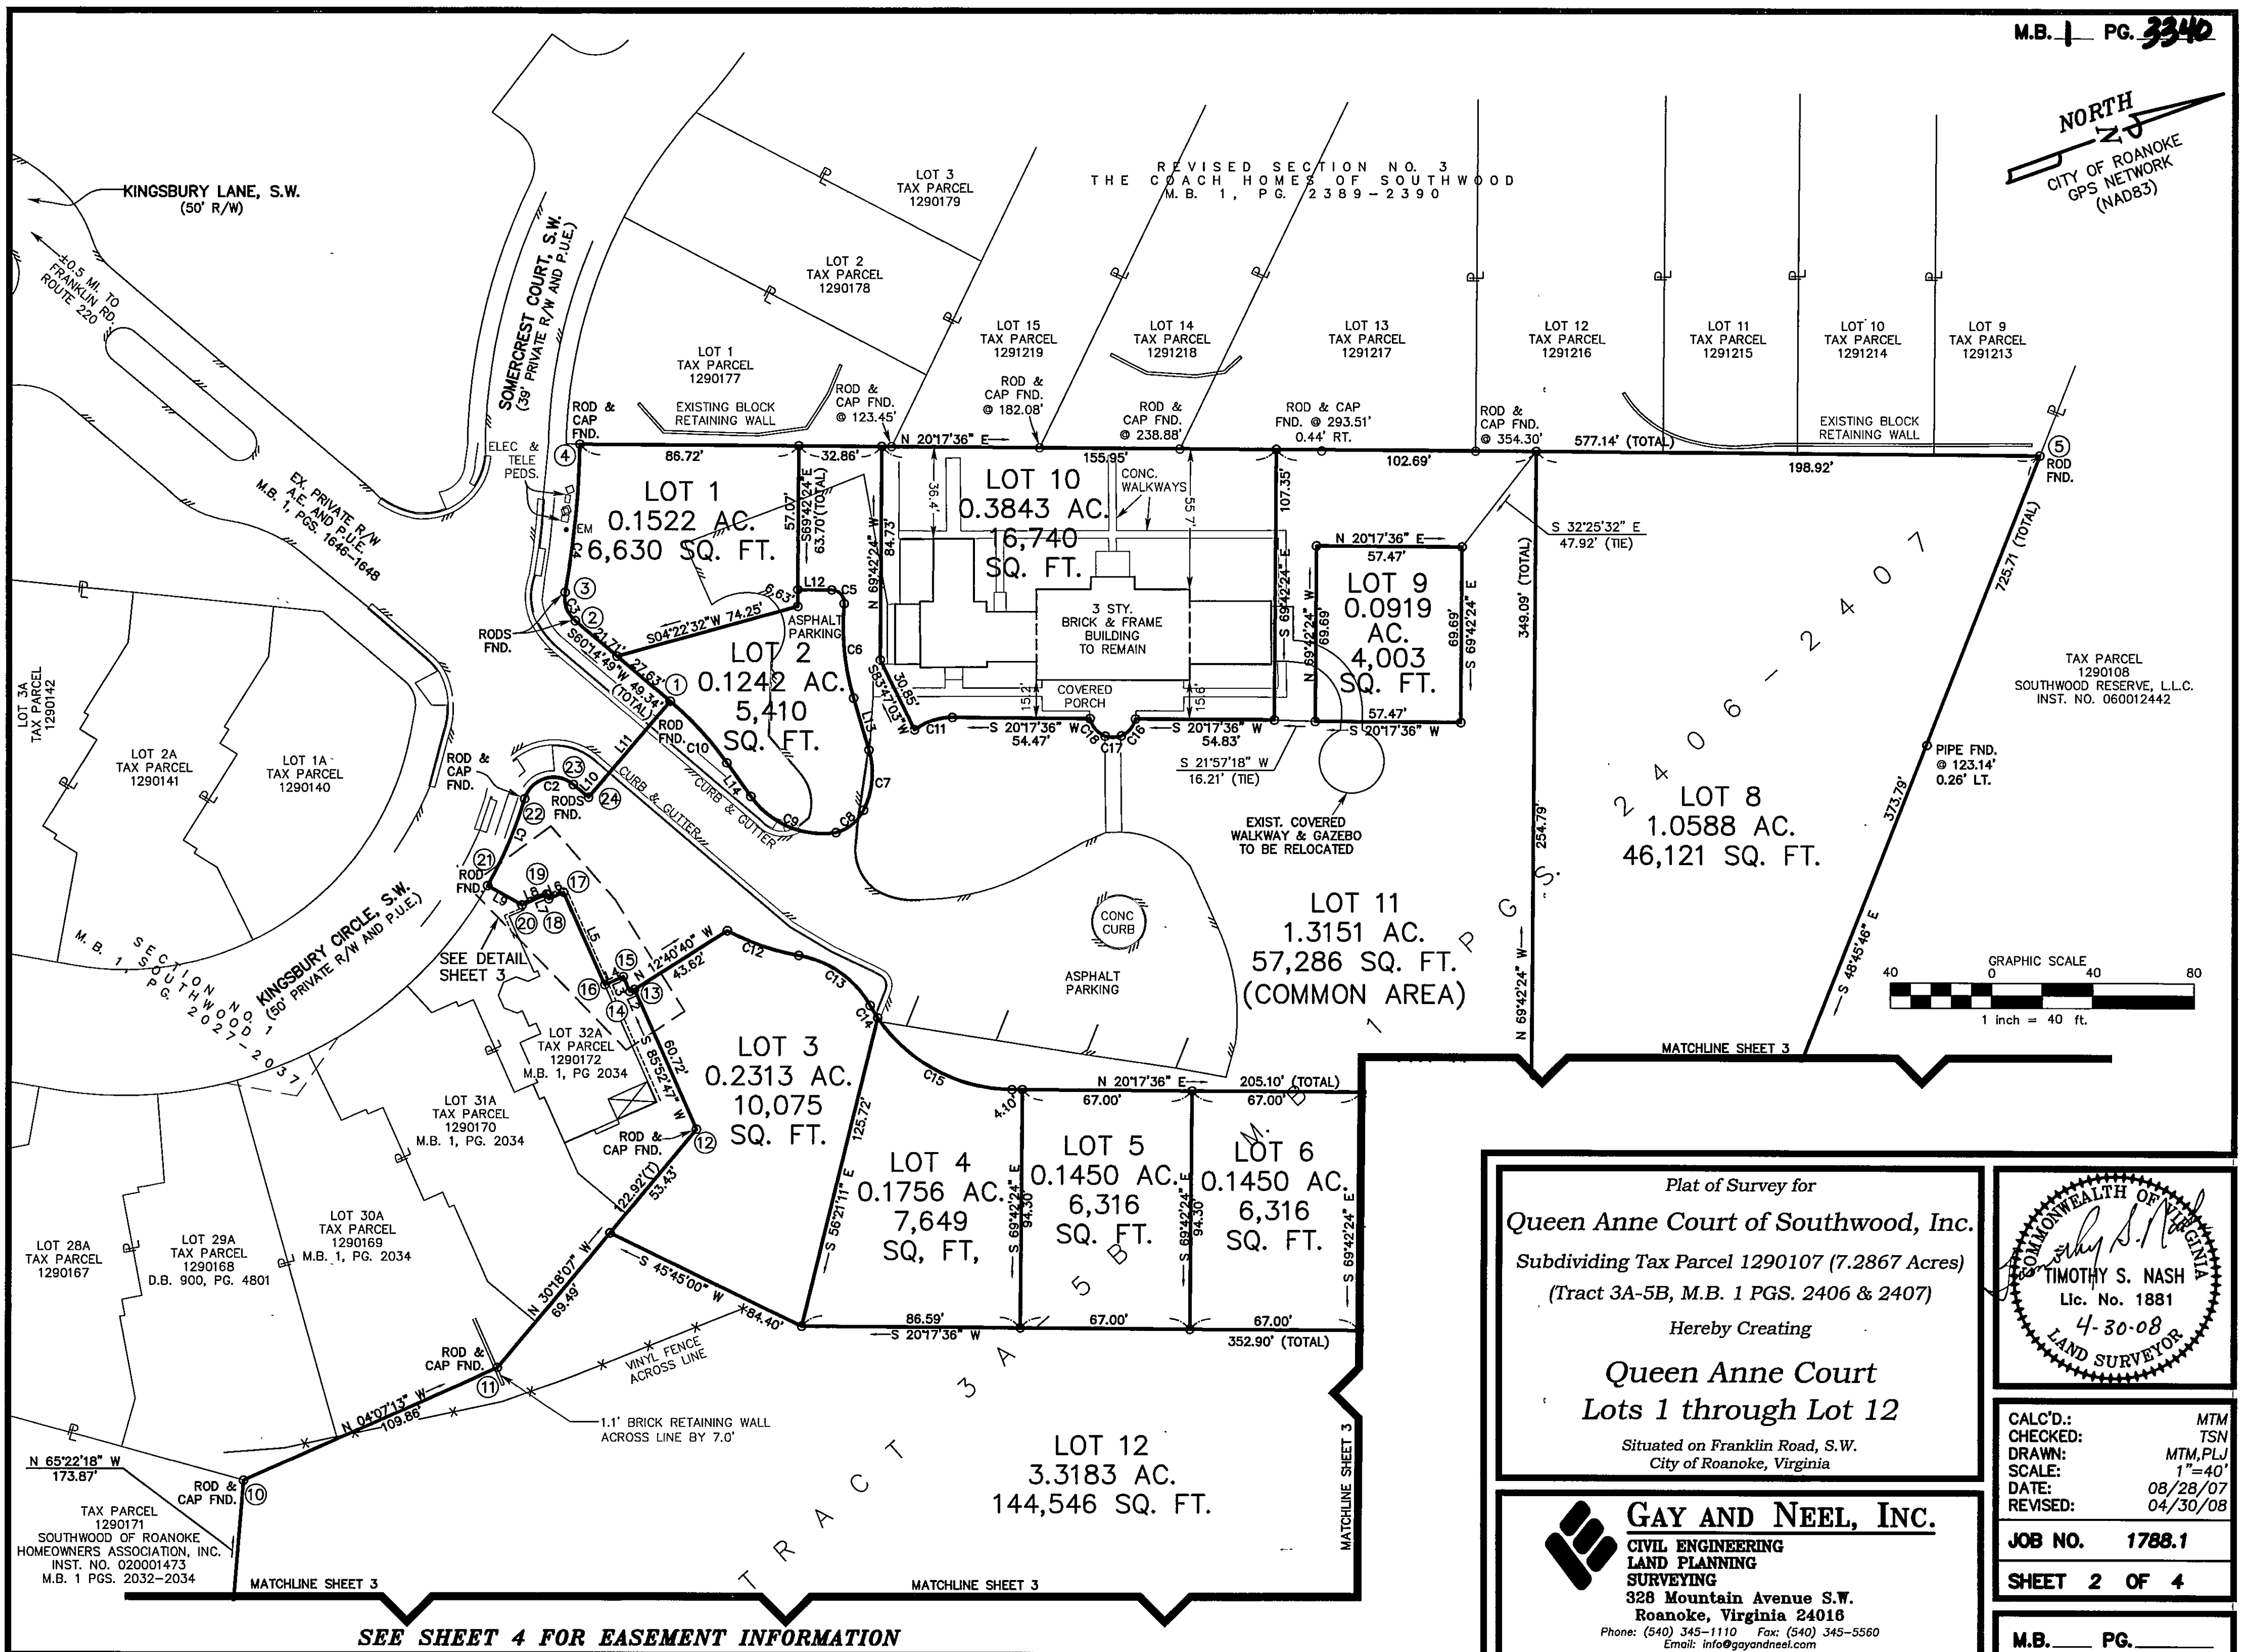


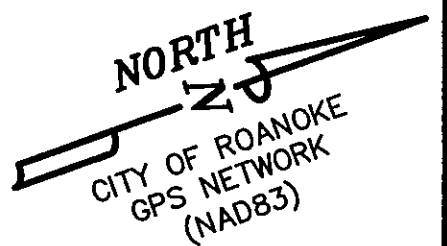

Plat of Survey for
Queen Anne Court of Southwood, Inc.
 Subdividing Tax Parcel 1290107 (7.2867 Acres)
 (Tract 3A-5B, M.B. 1 PGS. 2406 & 2407)
 Hereby Creating
Queen Anne Court
 Lots 1 through Lot 12
 Situated on Franklin Road, S.W.
 City of Roanoke, Virginia

GAY AND NEEL, INC.
 CIVIL ENGINEERING
 LAND PLANNING
 SURVEYING
 328 Mountain Avenue S.W.
 Roanoke, Virginia 24016
 Phone: (540) 345-1110 Fax: (540) 345-5560
 Email: info@gayandneel.com

COMMONWEALTH OF VIRGINIA
 TIMOTHY S. NASH
 Lic. No. 1881
 4-30-08
 LAND SURVEYOR

CALC'D.: MTM
 CHECKED: TSN
 DRAWN: MTM, PLJ
 SCALE: 1"=40'
 DATE: 08/28/07
 REVISED: 04/30/08

JOB NO. 1788.1
SHEET 2 OF 4

M.B. PG.

SEE SHEET 4 FOR EASEMENT INFORMATION