


MATCH LINE SHEET 3 OF 5

MERIDIAN OF RESUBDIVISION PLAT FOR
CARILION MEDICAL CENTER (M.B. 1, PG. 3098)

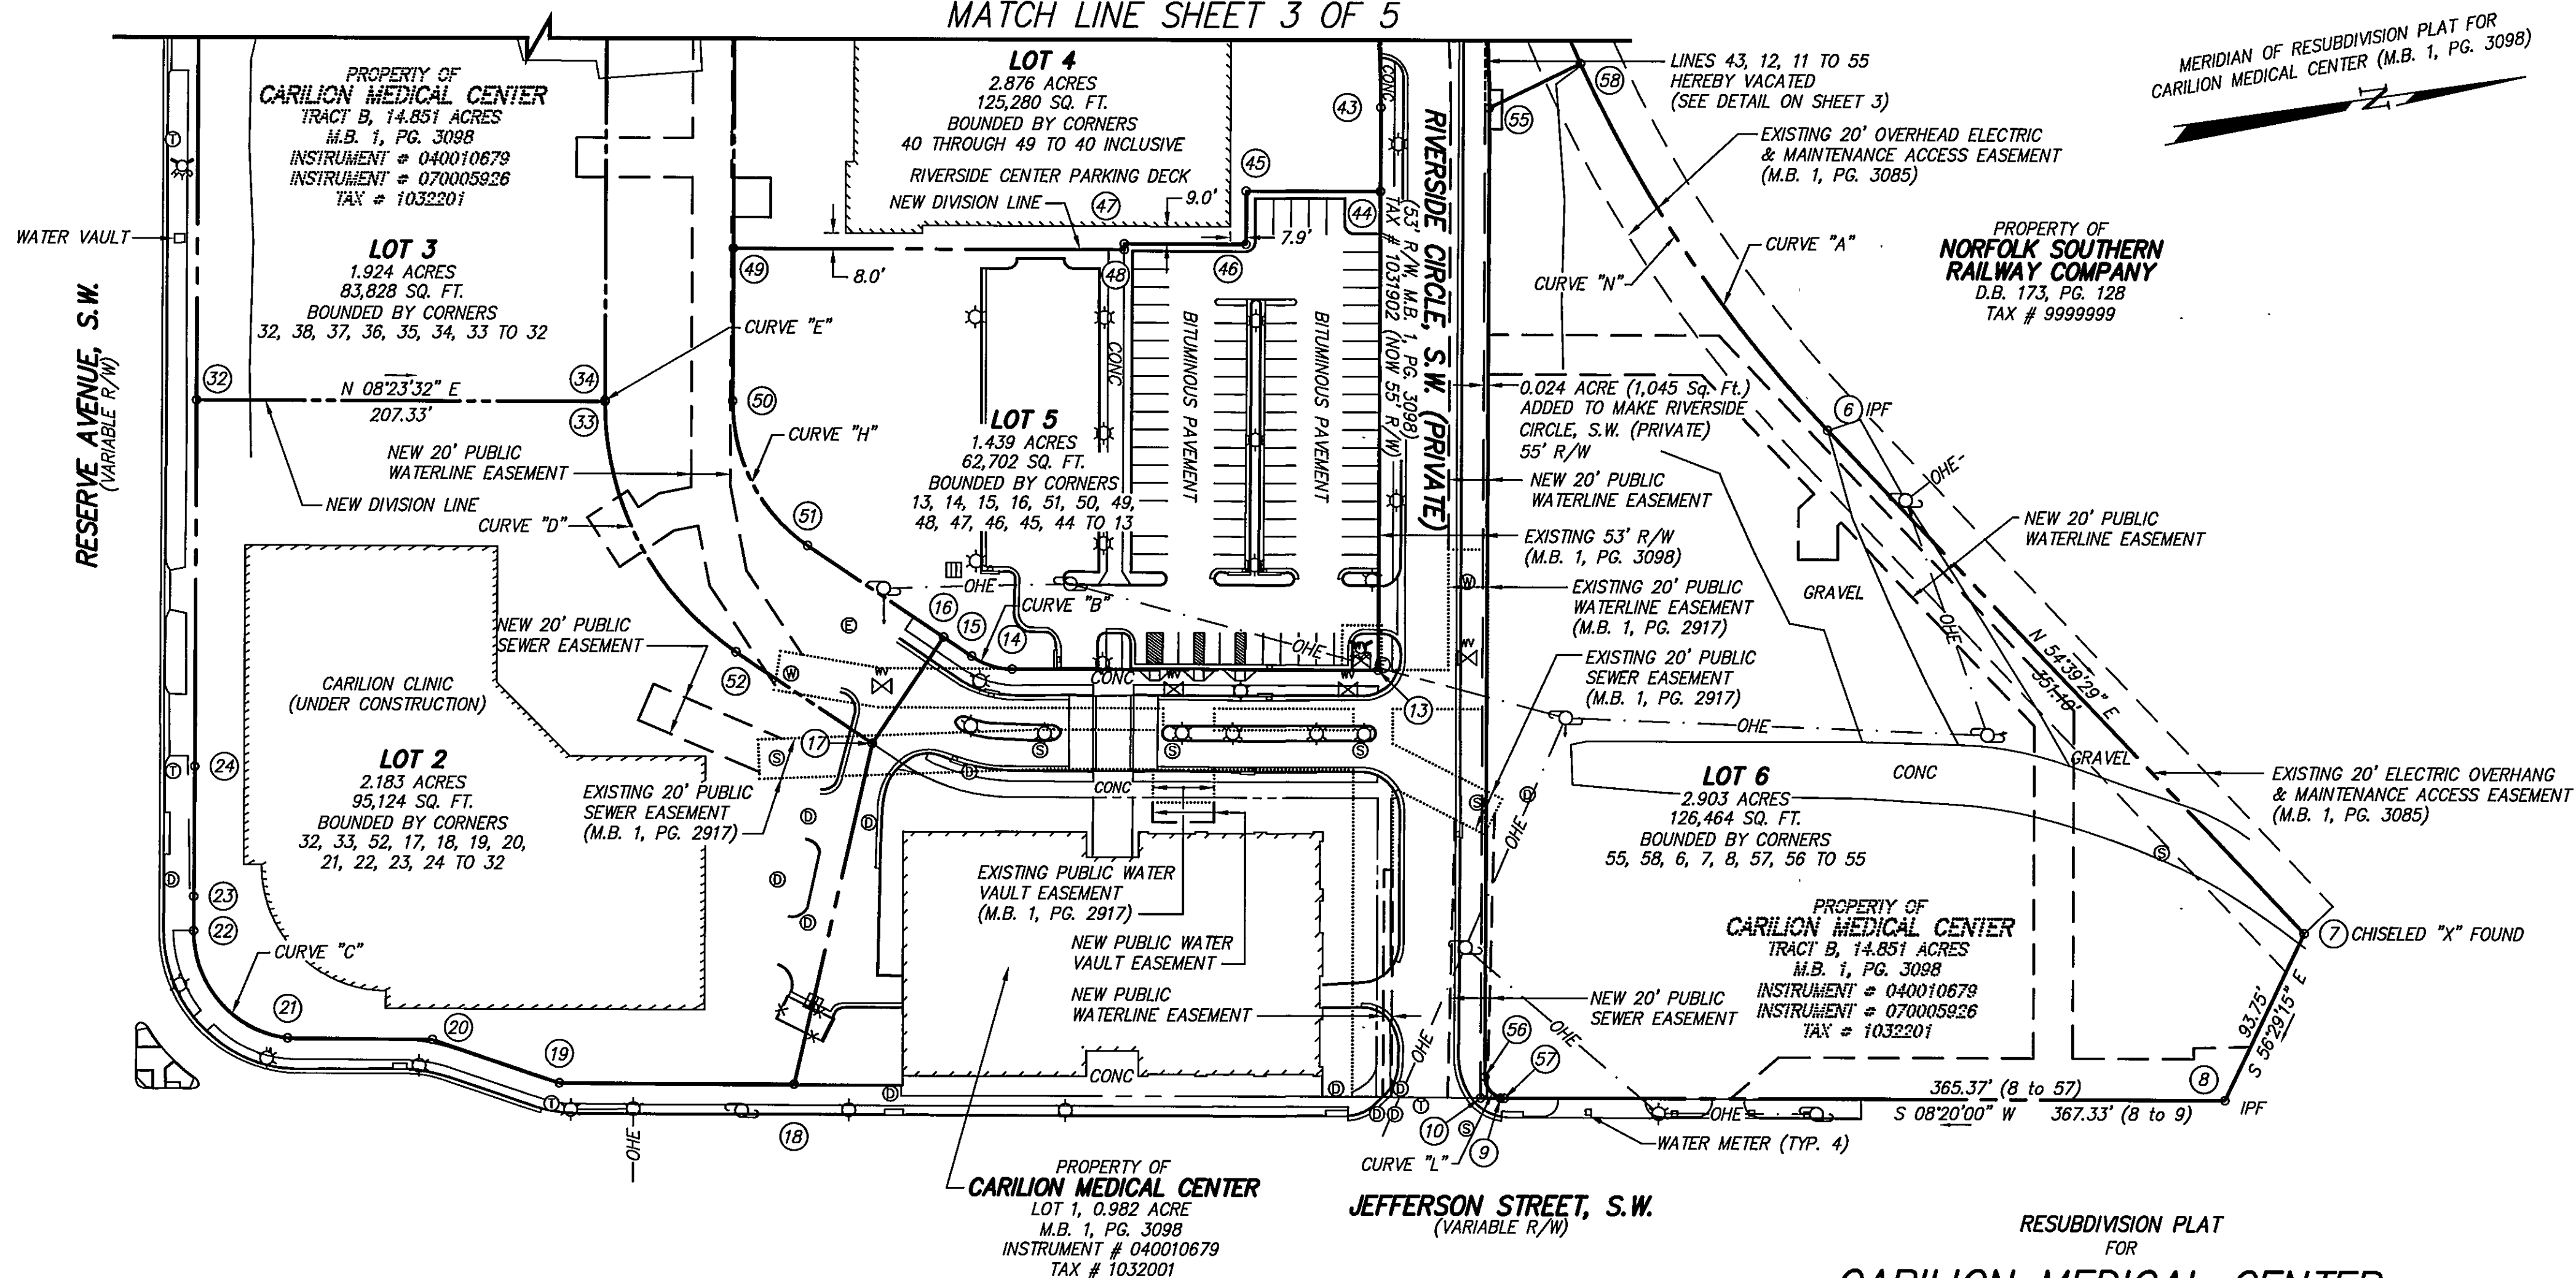

CARILION MEDICAL CENTER

SHOWING TRACT B, 14.851 ACRES (INSTRUMENT # 040010679
& INSTRUMENT # 070005926), RESUBDIVISION PLAT FOR
CARILION MEDICAL CENTER (M.B. 1, PG. 3098)
CREATING HEREON

TRACT B-1	1.853 ACRES
LOT 2	2.183 ACRES
LOT 3	1.924 ACRES
LOT 4	2.802 ACRES
LOT 5	1.513 ACRES
LOT 6	2.903 ACRES
W. (PRIVATE)	1.673 ACRES

SITUATE RESERVE AVENUE, S.W. AND JEFFERSON STREET, S.W.
CITY OF ROANOKE, VIRGINIA

REV: JULY 11, 2008
REV: JULY 7, 2008
TAX No. 1032201
DATE: JUNE 27, 2007
CALC. JC CHK'D FBC
CLOSED: JC

 **CWA**

CALDWELL WHITE ASSOCIATES

ENGINEERS / SURVEYORS / PLANNERS

4203 MELROSE AVENUE, NW
P.O. BOX 2260
ROANOKE, VIRGINIA 24017

(540) 366-3400 FAX: (540) 366-8702

SHEET 4 OF 5

SCALE: 1" = 60'
N.B.: CARILION 5
DRAWN: JC
W.O.: 06-0019