

CURVE TABLE						
No.	Arc	Radius	Bearing	Distance	Tangent	Delta
C1	18.62'	1151.28'	S62°06'34"E	18.62'	9.31'	0°55'36"
C2	212.57'	2859.54'	S59°32'00"E	212.52'	106.33'	4°15'33"
C3	79.30'	473.35'	S62°12'10"E	79.20'	39.74'	9°35'53"
C4	118.76'	242.70'	S81°01'13"E	117.58'	60.60'	28°02'14"
C5	50.16'	364.92'	N81°01'24"E	50.12'	25.12'	7°52'32"

LINE TABLE		
<i>Line</i>	<i>Bearing</i>	<i>Distance</i>
L1	S09°15'00"W	10.58'
L2	S61°39'46"E	11.24'


MAP BOOK 1, PAGES 3108-3109

LEGEND

UTILITY LINES..... —/—

FENCE..... —X—

SEWER MANHOLE.... (S)

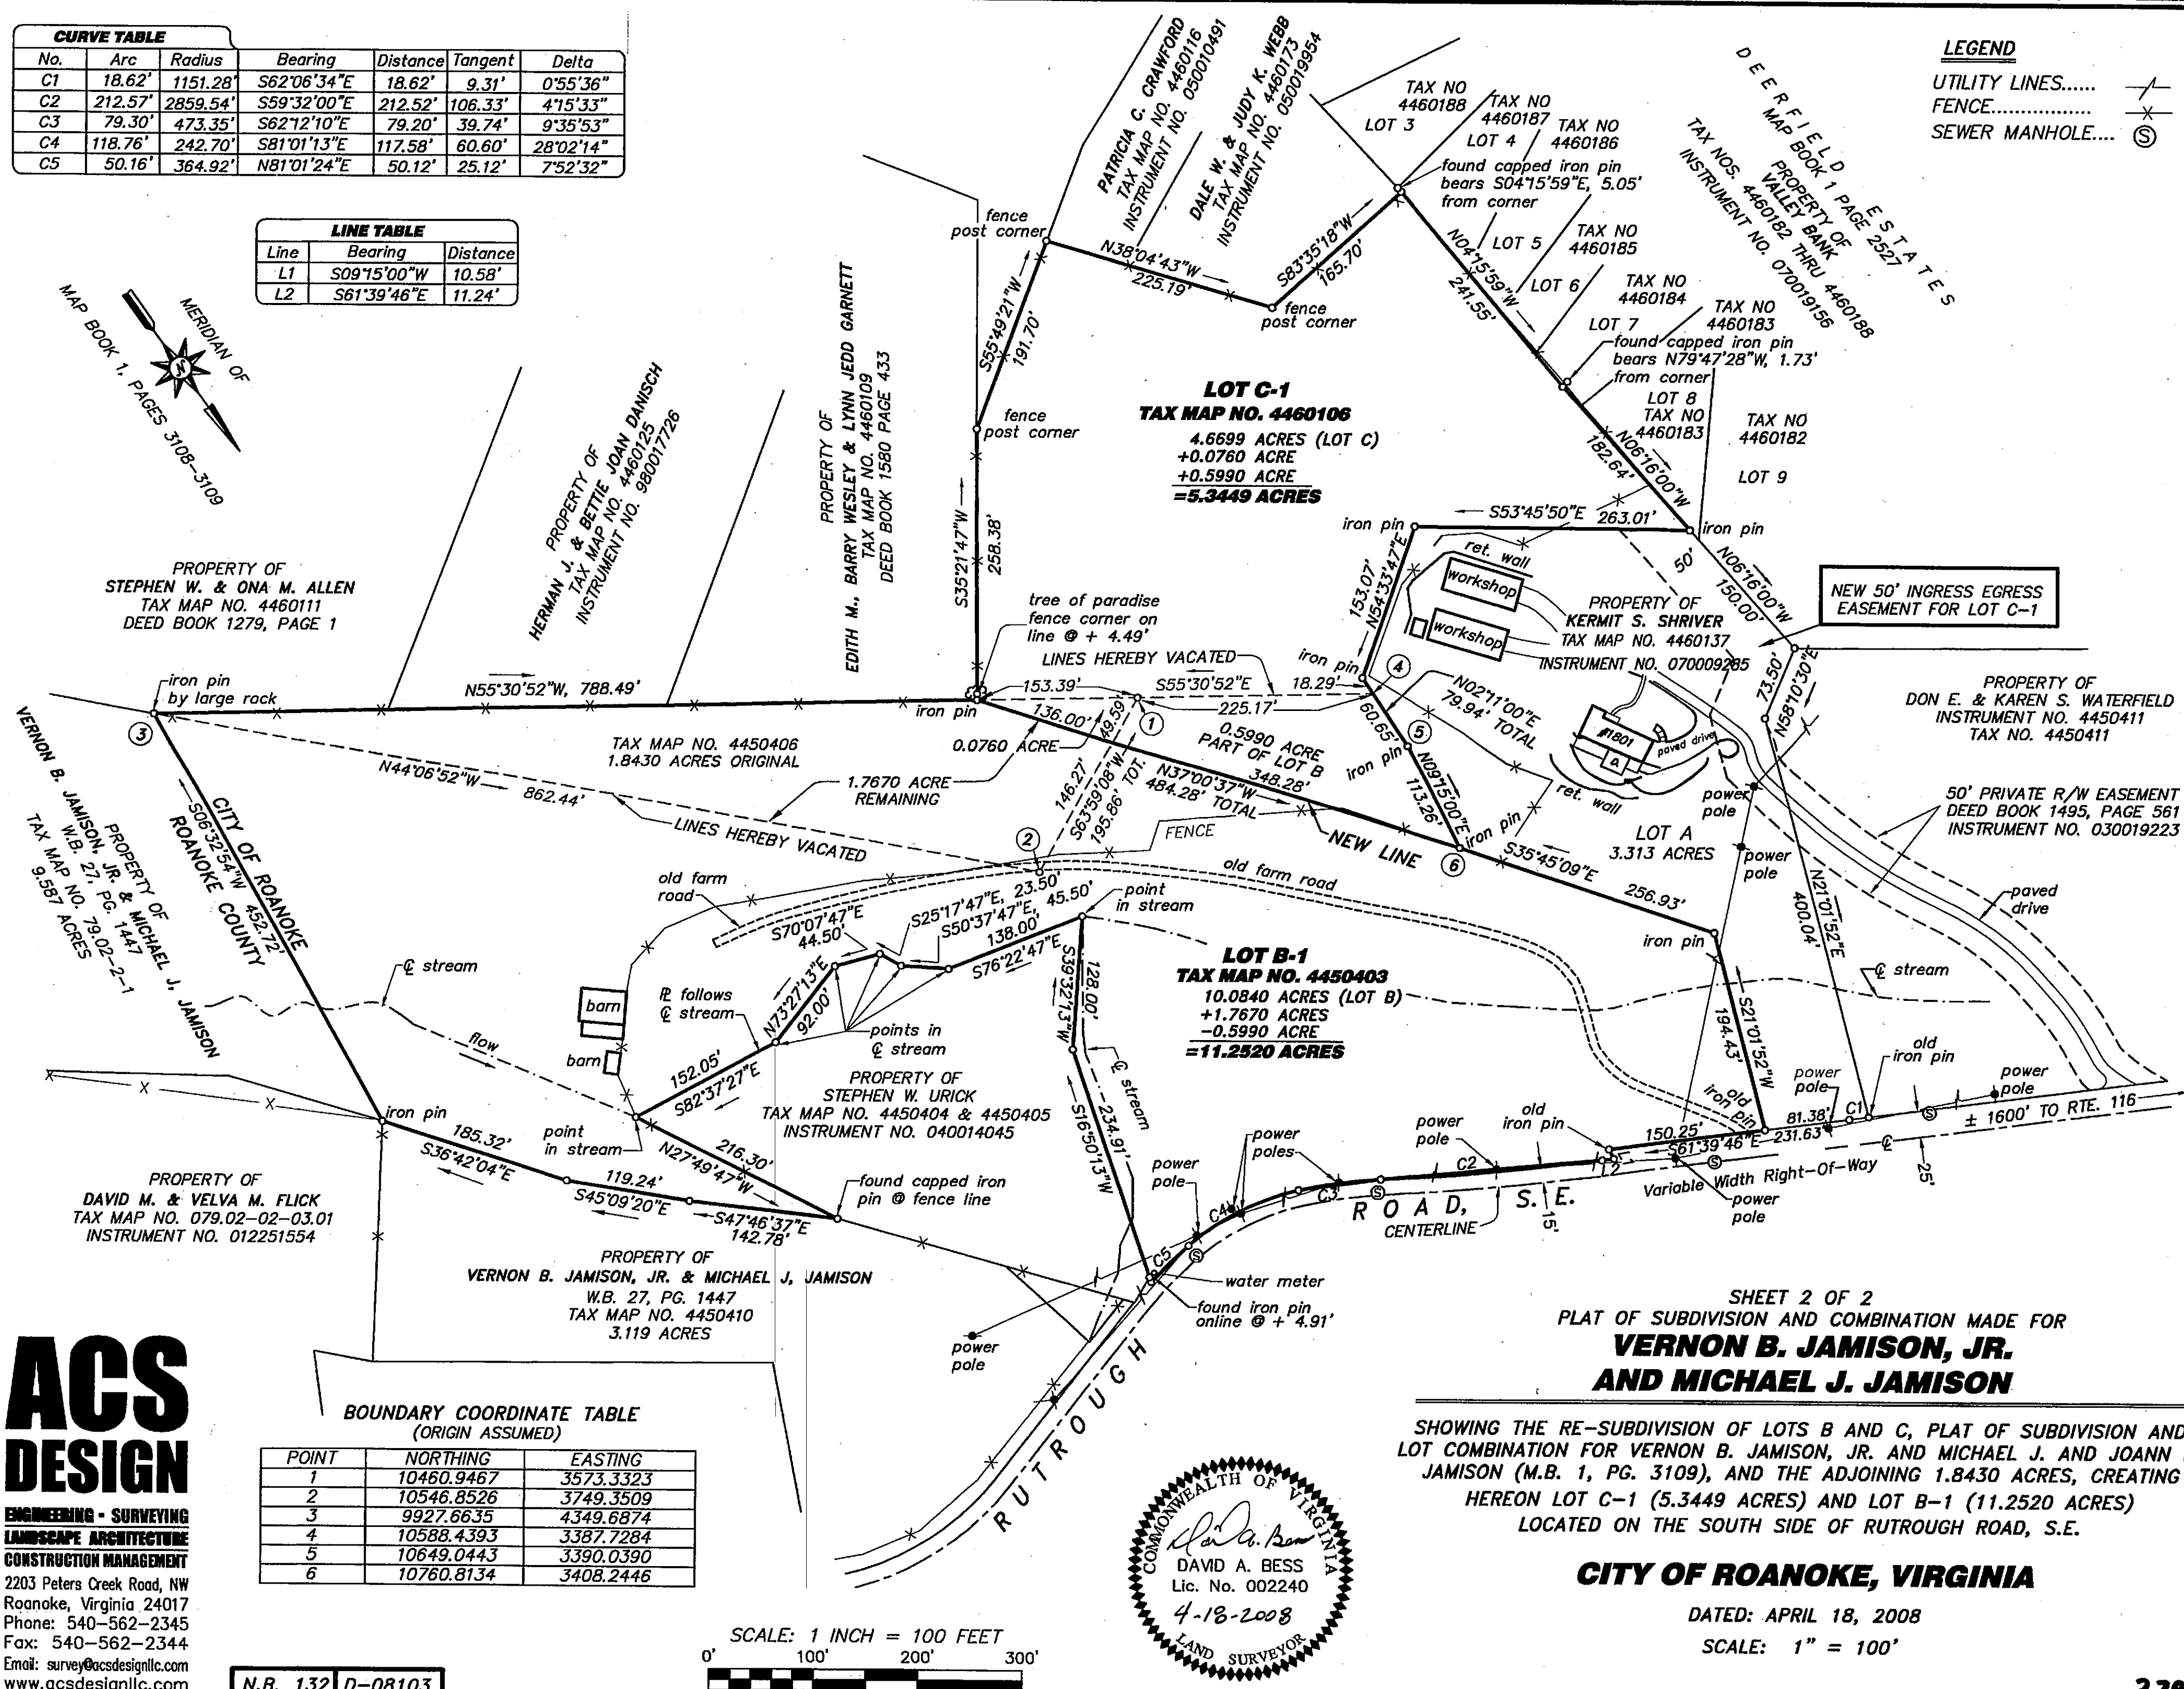

BOUNDARY COORDINATE TABLE
(ORIGIN ASSUMED)

POINT	NORTHING	EASTING
1	10460.9467	3573.3323
2	10546.8526	3749.3509
3	9927.6635	4349.6874
4	10588.4393	3387.7284
5	10649.0443	3390.0390
6	10760.8134	3408.2446

ACS DESIGN

ENGINEERING • SURVEYING
LANDSCAPE ARCHITECTURE
CONSTRUCTION MANAGEMENT
2203 Peters Creek Road, NW
Roanoke, Virginia 24017
Phone: 540-562-2345
Fax: 540-562-2344
Email: survey@acsdesignllc.com
www.acsdesignllc.com

N.B. 132 D-08103

SHEET 2 OF 2
PLAT OF SUBDIVISION AND COMBINATION MADE FOR
VERNON B. JAMISON, JR.
AND MICHAEL J. JAMISON

SHOWING THE RE-SUBDIVISION OF LOTS B AND C, PLAT OF SUBDIVISION AND LOT COMBINATION FOR VERNON B. JAMISON, JR. AND MICHAEL J. AND JOANN H. JAMISON (M.B. 1, PG. 3109), AND THE ADJOINING 1.8430 ACRES, CREATING HEREOF LOT C-1 (5.3449 ACRES) AND LOT B-1 (11.2520 ACRES) LOCATED ON THE SOUTH SIDE OF RUTROUGH ROAD. S.E.

CITY OF ROANOKE, VIRGINIA

DATED: APRIL 18, 2008

SCALE: 1" = 100'

MAP BOOK 1. PAGE 3394