


MATCH LINE SHEET 3 OF 5

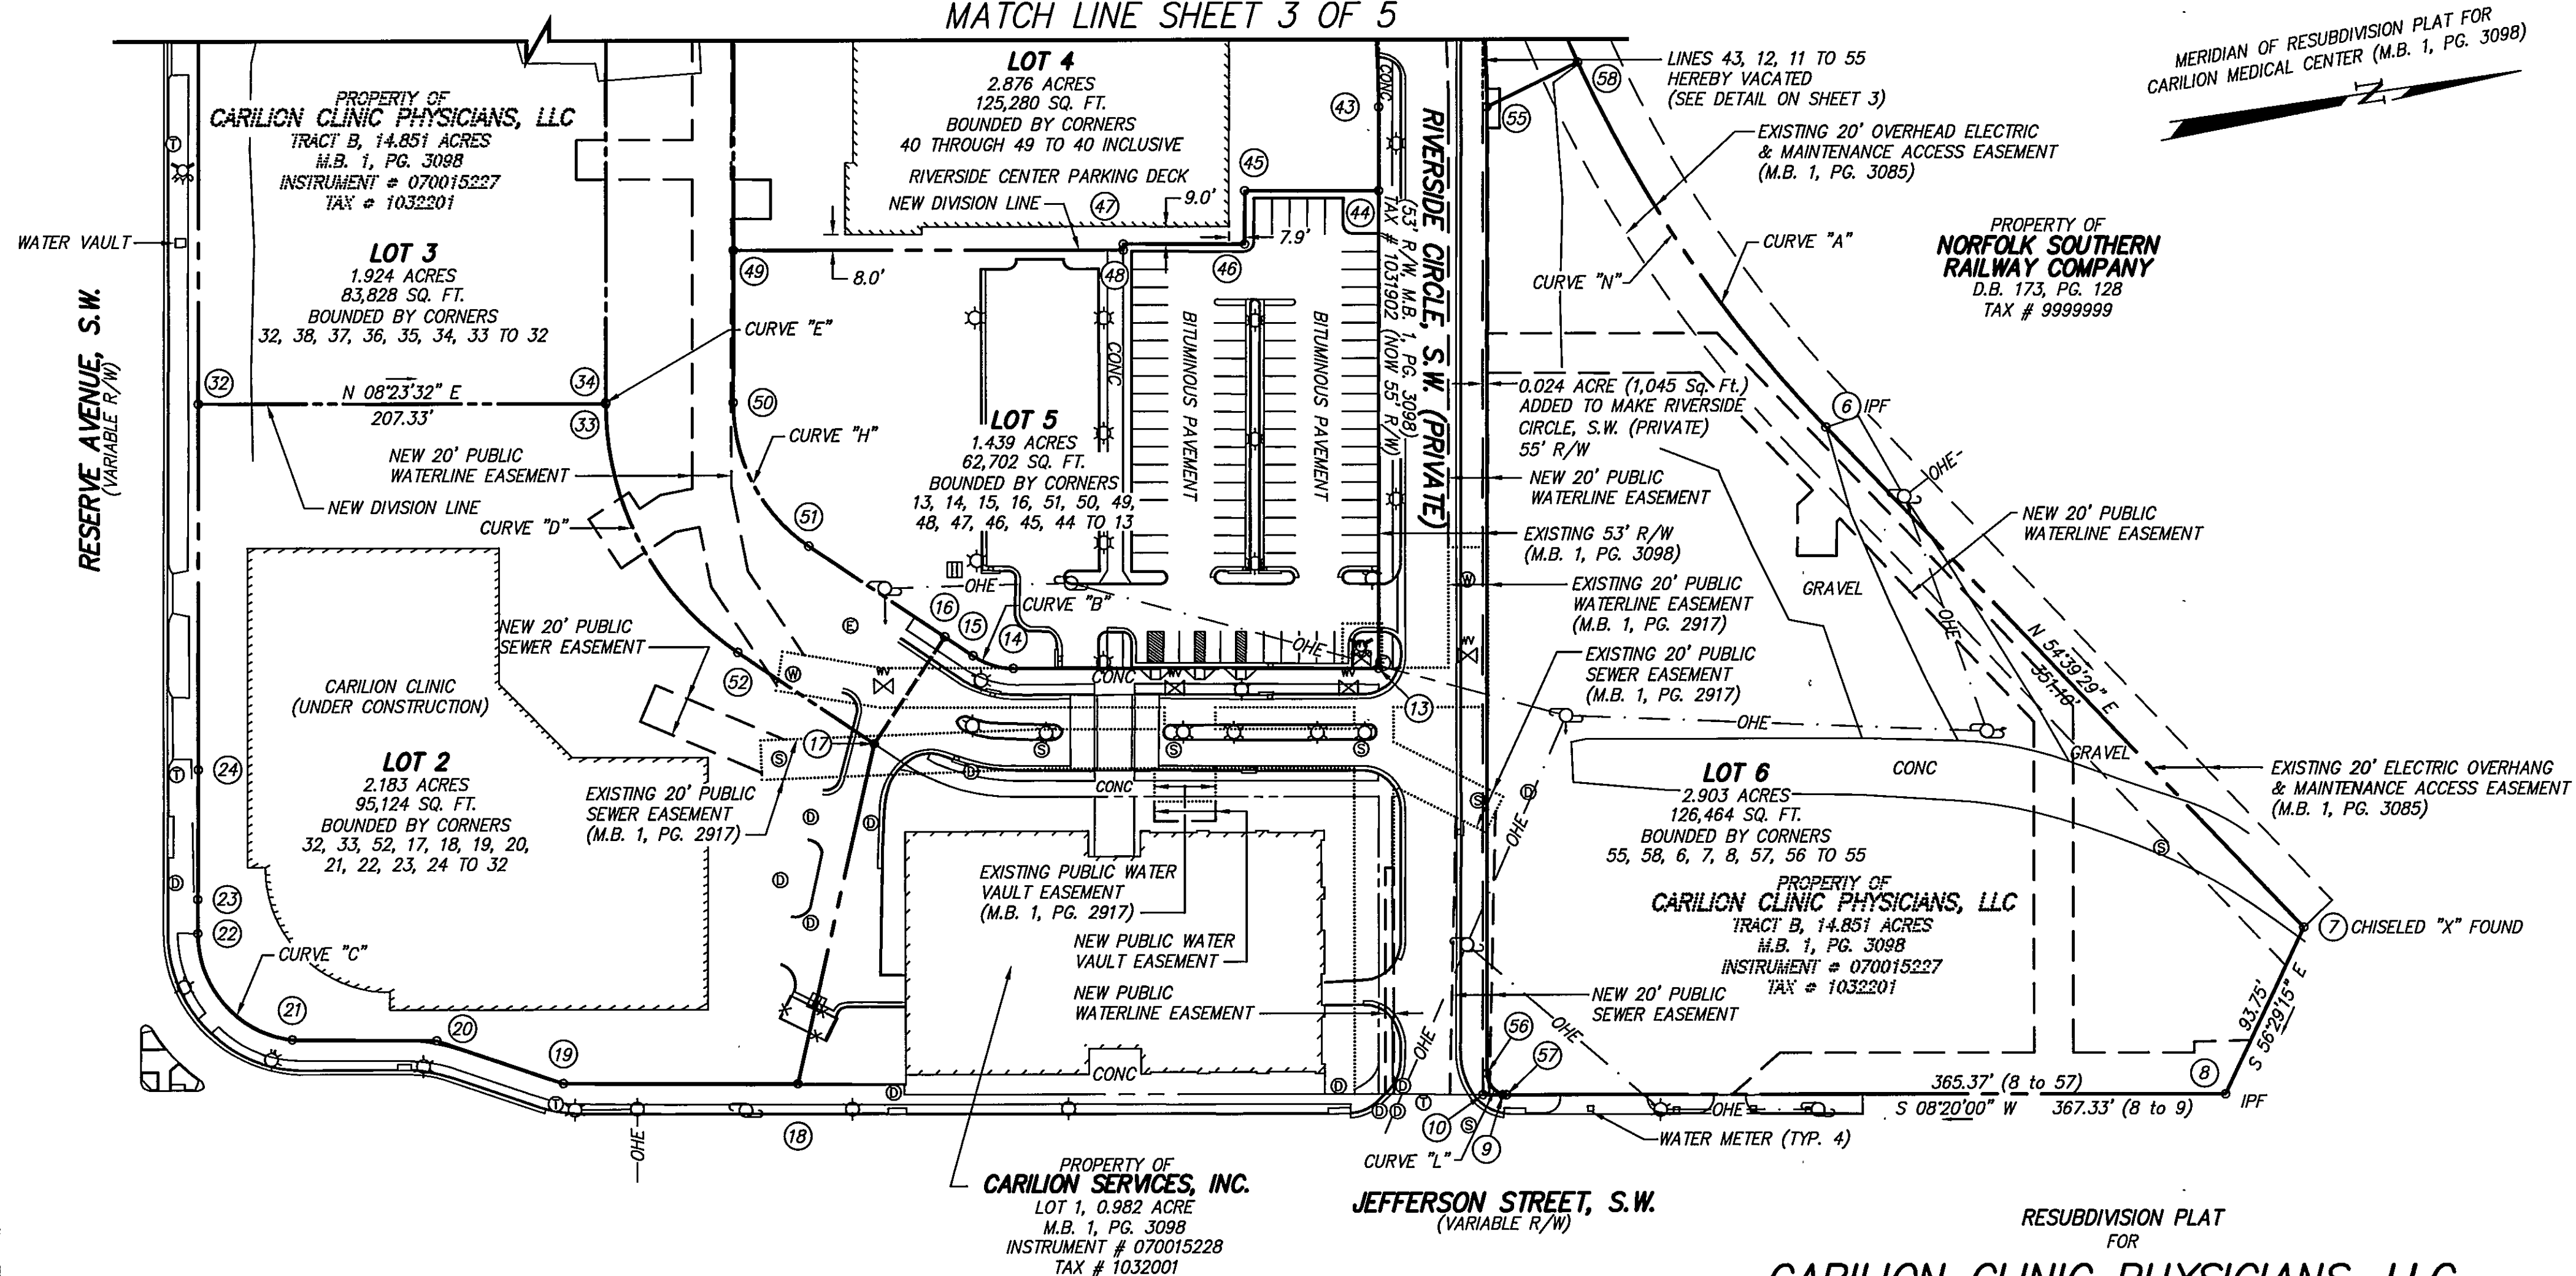

RESUBDIVISION PLAT FOR
CARILION CLINIC PHYSICIANS, LLC

SHOWING TRACT B, 14.851 ACRES (INSTRUMENT # 070015227)
RESUBDIVISION PLAT FOR CARILION MEDICAL CENTER (M.B. 1, PG. 3098-3101)
CREATING HEREON

TRACT B-1	1.853 ACRES
LOT 2	2.183 ACRES
LOT 3	1.924 ACRES
LOT 4	2.802 ACRES
LOT 5	1.513 ACRES
LOT 6	2.903 ACRES
NEW RIVERSIDE CIRCLE, S.W. (PRIVATE)	1.673 ACRES

SITUATE RESERVE AVENUE, S.W. AND JEFFERSON STREET, S.W.
CITY OF ROANOKE, VIRGINIA

REV: AUGUST 28, 2008
(NAME CHANGE)
REV: JULY 11, 2008
REV: JULY 7, 2008
TAX No. 1032201
DATE: JUNE 27, 2007
CALC. JC CHK'D FBC
CLOSED: JC

CWA
CALDWELL WHITE ASSOCIATES
ENGINEERS / SURVEYORS / PLANNERS
4203 MELROSE AVENUE, NW
P.O. BOX 8260
ROANOKE, VIRGINIA 24017
(540) 366-3400 FAX: (540) 366-8702

SHEET 4 OF 5

SCALE: 1" = 60'
N.B.: CARILION 5
DRAWN: JC
W.O.: 06-0019

