


CURVE TABLE

CURVE	LENGTH	RADIUS	CHORD LENGTH	CHORD BEARING	DELTA ANGLE	TANGENT
C1	44.39'	65.00'	43.53'	N28°13'50"W	39°07'35"	23.10'
C2	141.35'	500.00'	140.88'	N39°42'04"E	16°11'51"	71.15'
C3	13.40'	500.00'	13.40'	N30°49'44"E	01°32'08"	6.70'

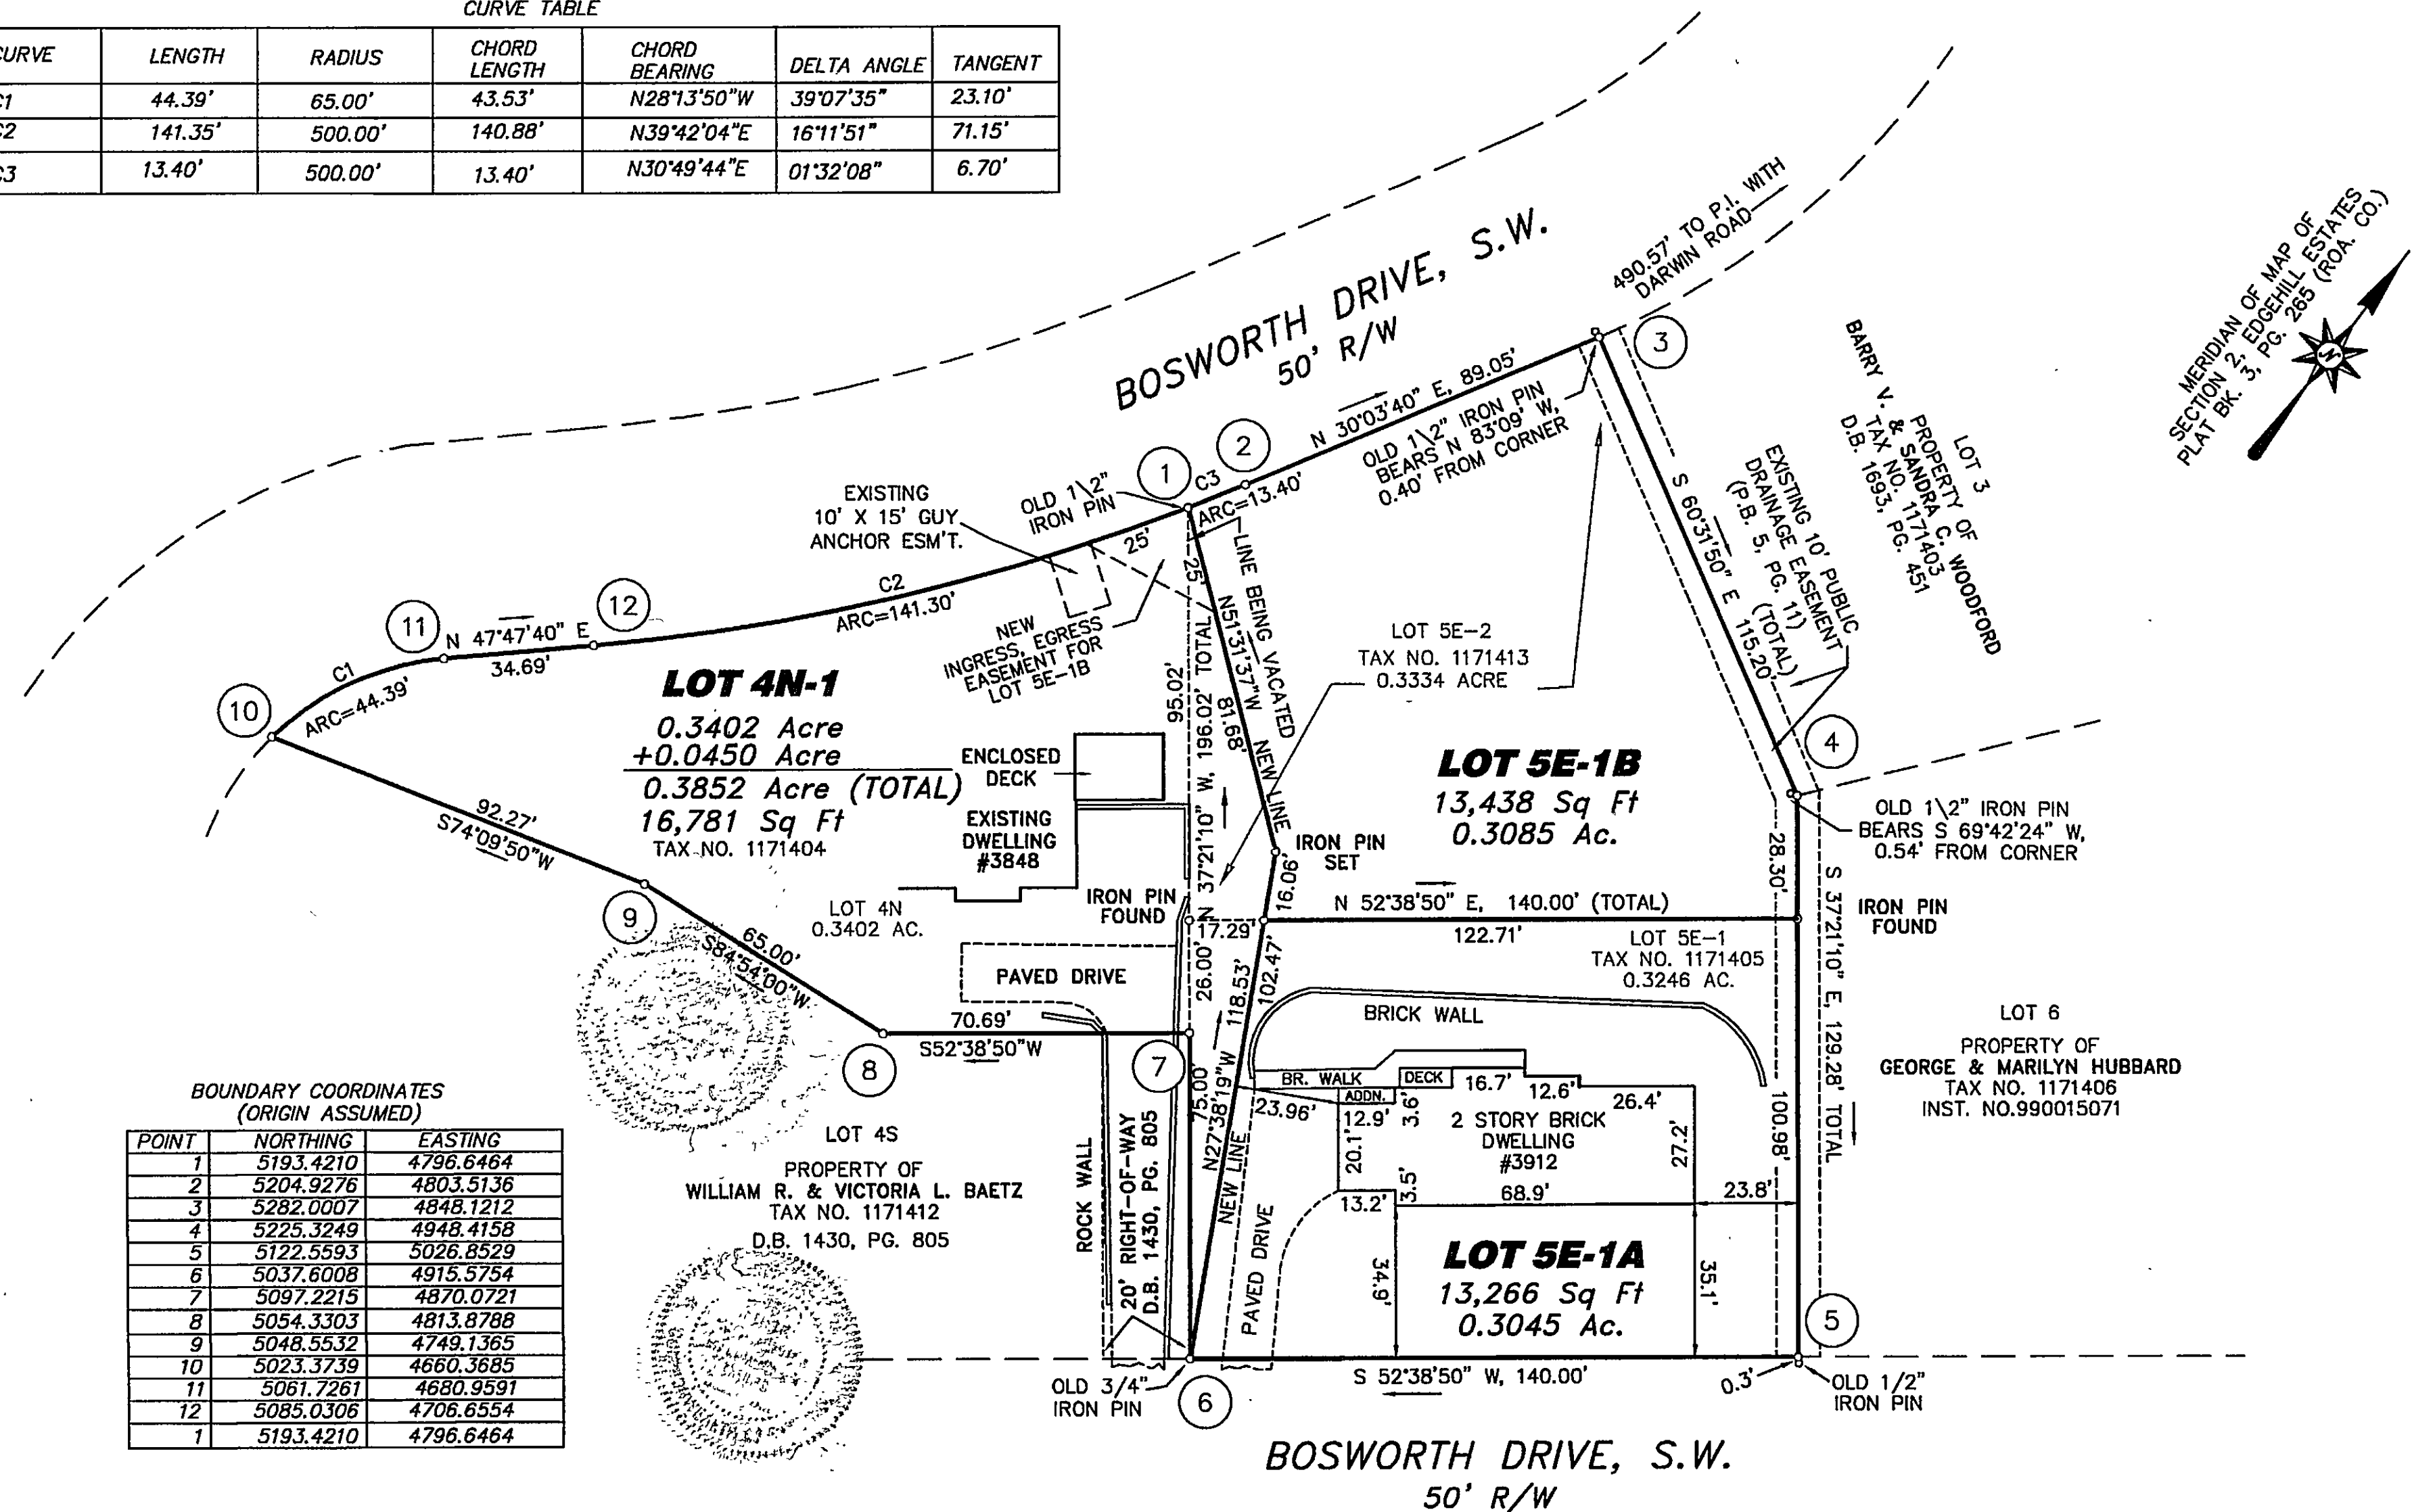

**ACS
DESIGN**

ENGINEERING • SURVEYING
LANDSCAPE ARCHITECTURE
CONSTRUCTION MANAGEMENT

2203 Peters Creek Road, NW
Roanoke, Virginia 24017
Phone: 540-562-2345
Fax: 540-562-2344
Email: survey@acsdesignllc.com
www.acsdesignllc.com

06268 N.B. 133