
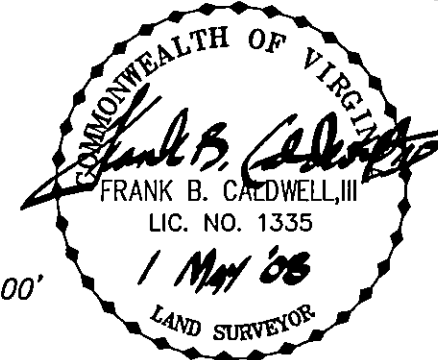
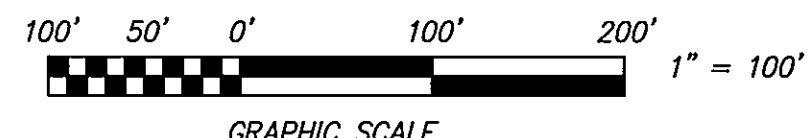


MATCH LINE SHEET 2 OF 4

MATCH LINE SHEET 4 OF 4

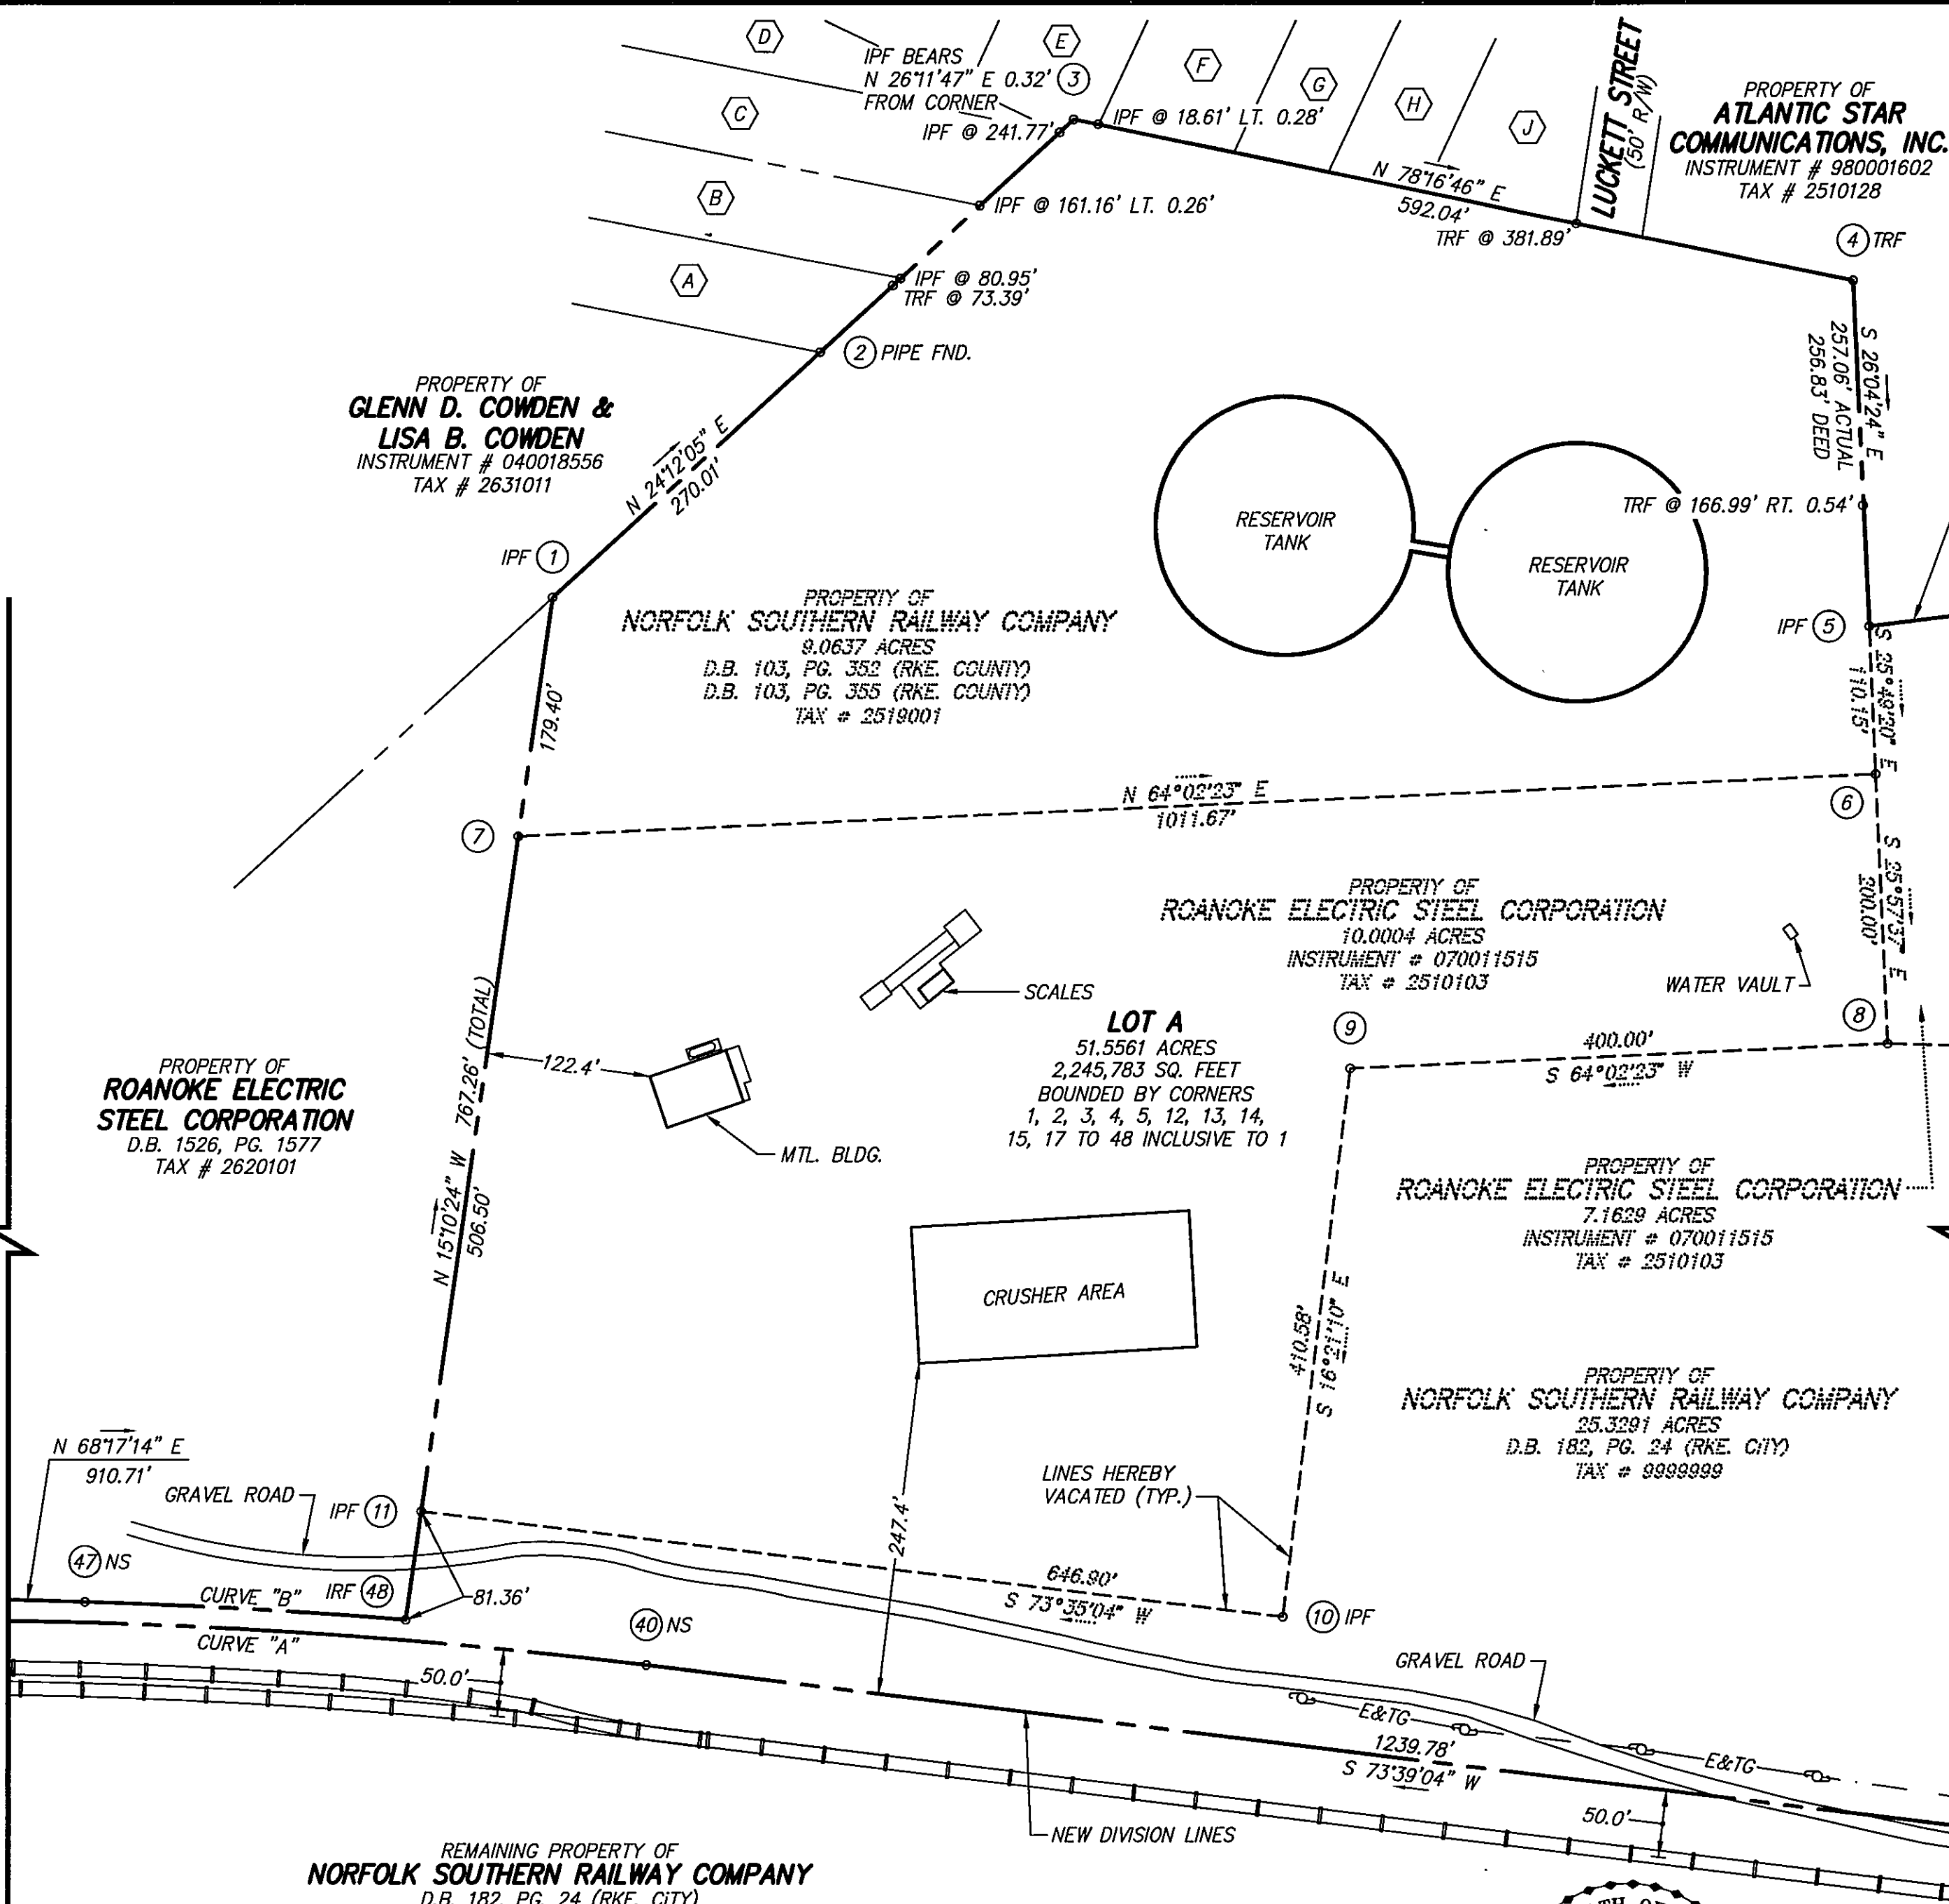

REVISED: MAY 1, 2008
PER N-S COMMENTS
REVISED: MAR. 18, 2008
PER CITY COMMENTS
TAX No. 2510103, 2519001
DATE: DEC. 4, 2007
CALC. JC CHK'D FBC
CLOSED: JC

CWA
CALDWELL WHITE ASSOCIATES
ENGINEERS / SURVEYORS / PLANNERS
4203 MELROSE AVENUE, NW
P.O. BOX 6260
ROANOKE, VIRGINIA 24017
(540) 366-3400 FAX: (540) 366-8702

SCALE: 1" = 100'
N.B.: WES-48
DRAWN: JC
W.O.: 07-0034