


COORDINATE LIST (ASSUMED)								
CORNER	NORTHING	EASTING	CORNER	NORTHING	EASTING	CORNER	NORTHING	EASTING
1	6526.3212	6866.7377	61	6483.6817	7099.0552	EEE	6112.4989	7315.8060
2	6528.7136	7039.7269	62	6489.7144	7129.1442	FFF	6052.2432	7443.3564
3	6500.1393	7051.0870	63	6317.6470	7228.2804	GGG	6051.7218	7439.3917
4	6418.2466	7006.5113	64	6215.2021	7244.1087	HHH	6058.6621	7438.4791
5	6380.0011	6978.3563	A	6401.0114	6995.7891			
6	6340.9095	6940.3981	B	6405.2445	6991.4296			
7	6445.4042	6832.7831	C	6407.6522	6993.0778			
8	6504.0224	6889.7023	D	6404.3057	6998.0579			
9	6283.5150	6884.6677	E	6446.1217	6833.4798			
10	6388.0098	6777.0528	F	6341.6270	6941.0947			
11	6330.6153	6721.3224	G	6287.6948	6880.3631			
12	6226.1206	6828.9373	H	6292.7168	6885.2395			
13	6168.7261	6773.2070	I	6288.5371	6889.5441			
14	6273.2208	6865.5920	J	6174.9958	6766.7501			
15	6215.8264	6609.8617	K	6179.3004	6770.9299			
16	6111.3316	6717.4766	L	6173.0307	6777.3867			
17	6074.1454	6681.3685	M	6168.0087	6772.5103			
18	5970.4669	6632.8712	N	6174.2783	6766.0534			
19	6101.0380	6498.4013	O	6116.9047	6711.7371			
20	5949.6299	6351.3835	P	6119.7744	6714.5236			
21	5892.5125	6295.9223	Q	6114.2014	6720.2631			
22	5775.8665	6411.5156	R	6272.5034	6664.8954			
23	5861.6887	6481.6311	S	5972.0823	6631.2230			
24	5918.8528	6463.3946	T	5974.8557	6633.3936			
25	5946.2348	6551.9942	U	6109.8968	6716.0833			
26	5940.7664	6572.9429	V	6115.4698	6710.3439			
27	5948.5330	6612.7900	W	6214.3915	6608.4684			
28	5854.7991	6540.4406	X	5857.0982	6477.9832			
29	5878.7546	6565.1468	Y	5859.6273	6474.8876			
30	5891.6899	6582.5084	Z	5864.2738	6478.6837			
31	5898.6154	6618.0403	AA	5825.8164	6681.1915			
32	5883.8469	6645.8350	BB	5821.3284	6674.5690			
33	5854.0599	6662.0513	CC	5825.4675	6671.7640			
34	5539.9943	6874.8887	DD	5829.9555	6678.3865			
35	5517.4830	6877.7089	EE	5693.3657	6770.9513			
36	5437.9284	6924.3080	FF	5688.8777	6764.3287			
37	5296.1556	6886.8970	GG	5692.1890	6762.0847			
38	5696.4167	6490.2484	HH	5696.6770	6768.7073			
39	5744.9415	6561.8532	II	5560.9150	6860.7110			
40	6040.6403	7240.7741	JJ	5555.3050	6852.4328			
41	6099.8788	7277.9826	KK	5558.6162	6850.1888			
42	6114.5189	7306.0124	LL	5564.2262	6858.4670			
43	6101.6545	7368.3880	MM	5432.8444	6922.9666			
44	6088.5309	7385.6075	NN	5434.1184	6918.1385			
45	6059.0890	7442.4562	OO	5438.9529	6919.4142			
46	5912.7684	7461.6952	PP	6488.4530	7130.6966			
47	5877.1537	7409.1418	QQ	6294.2640	7231.8932			
48	5807.6064	6753.9310	RR	6293.6532	7227.9401			
49	5880.1998	6861.0503	SS	6286.7353	7229.0089			
50	5934.3231	6824.3721	TT	6287.3461	7232.9620			
51	6145.4427	7029.3706	UU	6097.5011	7207.3372			
52	6023.5326	7154.9210	V V	6104.8232	7224.8696			
53	5864.0564	7000.0687	WW	5966.1381	7099.1906			
54	5841.0987	6972.6930	XX	5969.6212	7095.6035			
55	5740.1840	6823.7823	YY	5973.2084	7099.0866			
56	5745.5203	6796.0060	ZZ	5969.7252	7102.6738			
57	6081.6919	7209.8011	AAA	5849.2766	6983.7924			
58	6188.4807	7071.1608	BBB	5853.8034	6979.9583			
59	6269.2135	7069.7594	CCC	5856.3882	6983.0101			
60	6394.3428	7050.4264	DDD	5851.8098	6986.8880			

PLAT OF SURVEY SHOWING THE RESUBDIVISION OF
LOTS 1, 2, 3, 5, 6, 7, 8, 9,
11, 13, 15, 17, 23, 31, 33, 34, 36, AND 38
MOUNTAIN BROOK ESTATES
MAP BOOK 1, PAGES 3157-3159
AND LOT 45A
MOUNTAIN BROOK ESTATES
AS SHOWN ON MAP BOOK 1, PAGE 3322
CREATING HEREON
LOTS 1A, 2A, 3A, 5A, 6A, 7A, 8A, 9A,
11A, 13A, 15A, 17A, 23A, 31A, 33A, 34A, 36A, 38A,
AND LOT 45A1
MOUNTAIN BROOK ESTATES
AND Dedicating 1,403 SF TOTAL FOR PUBLIC STREET PURPOSES
SITUATED ON MOUNTAIN BROOK DRIVE, N.E., SAVANNAH DRIVE, N.E.,
NICHOLAS COURT, N.E., AND SKYLAR COURT, N.E.
CITY OF ROANOKE, VIRGINIA
DATED SEPTEMBER 19, 2008
JOB #R0500378.00
SCALE: 1" = 100' SHEET 2 OF 6

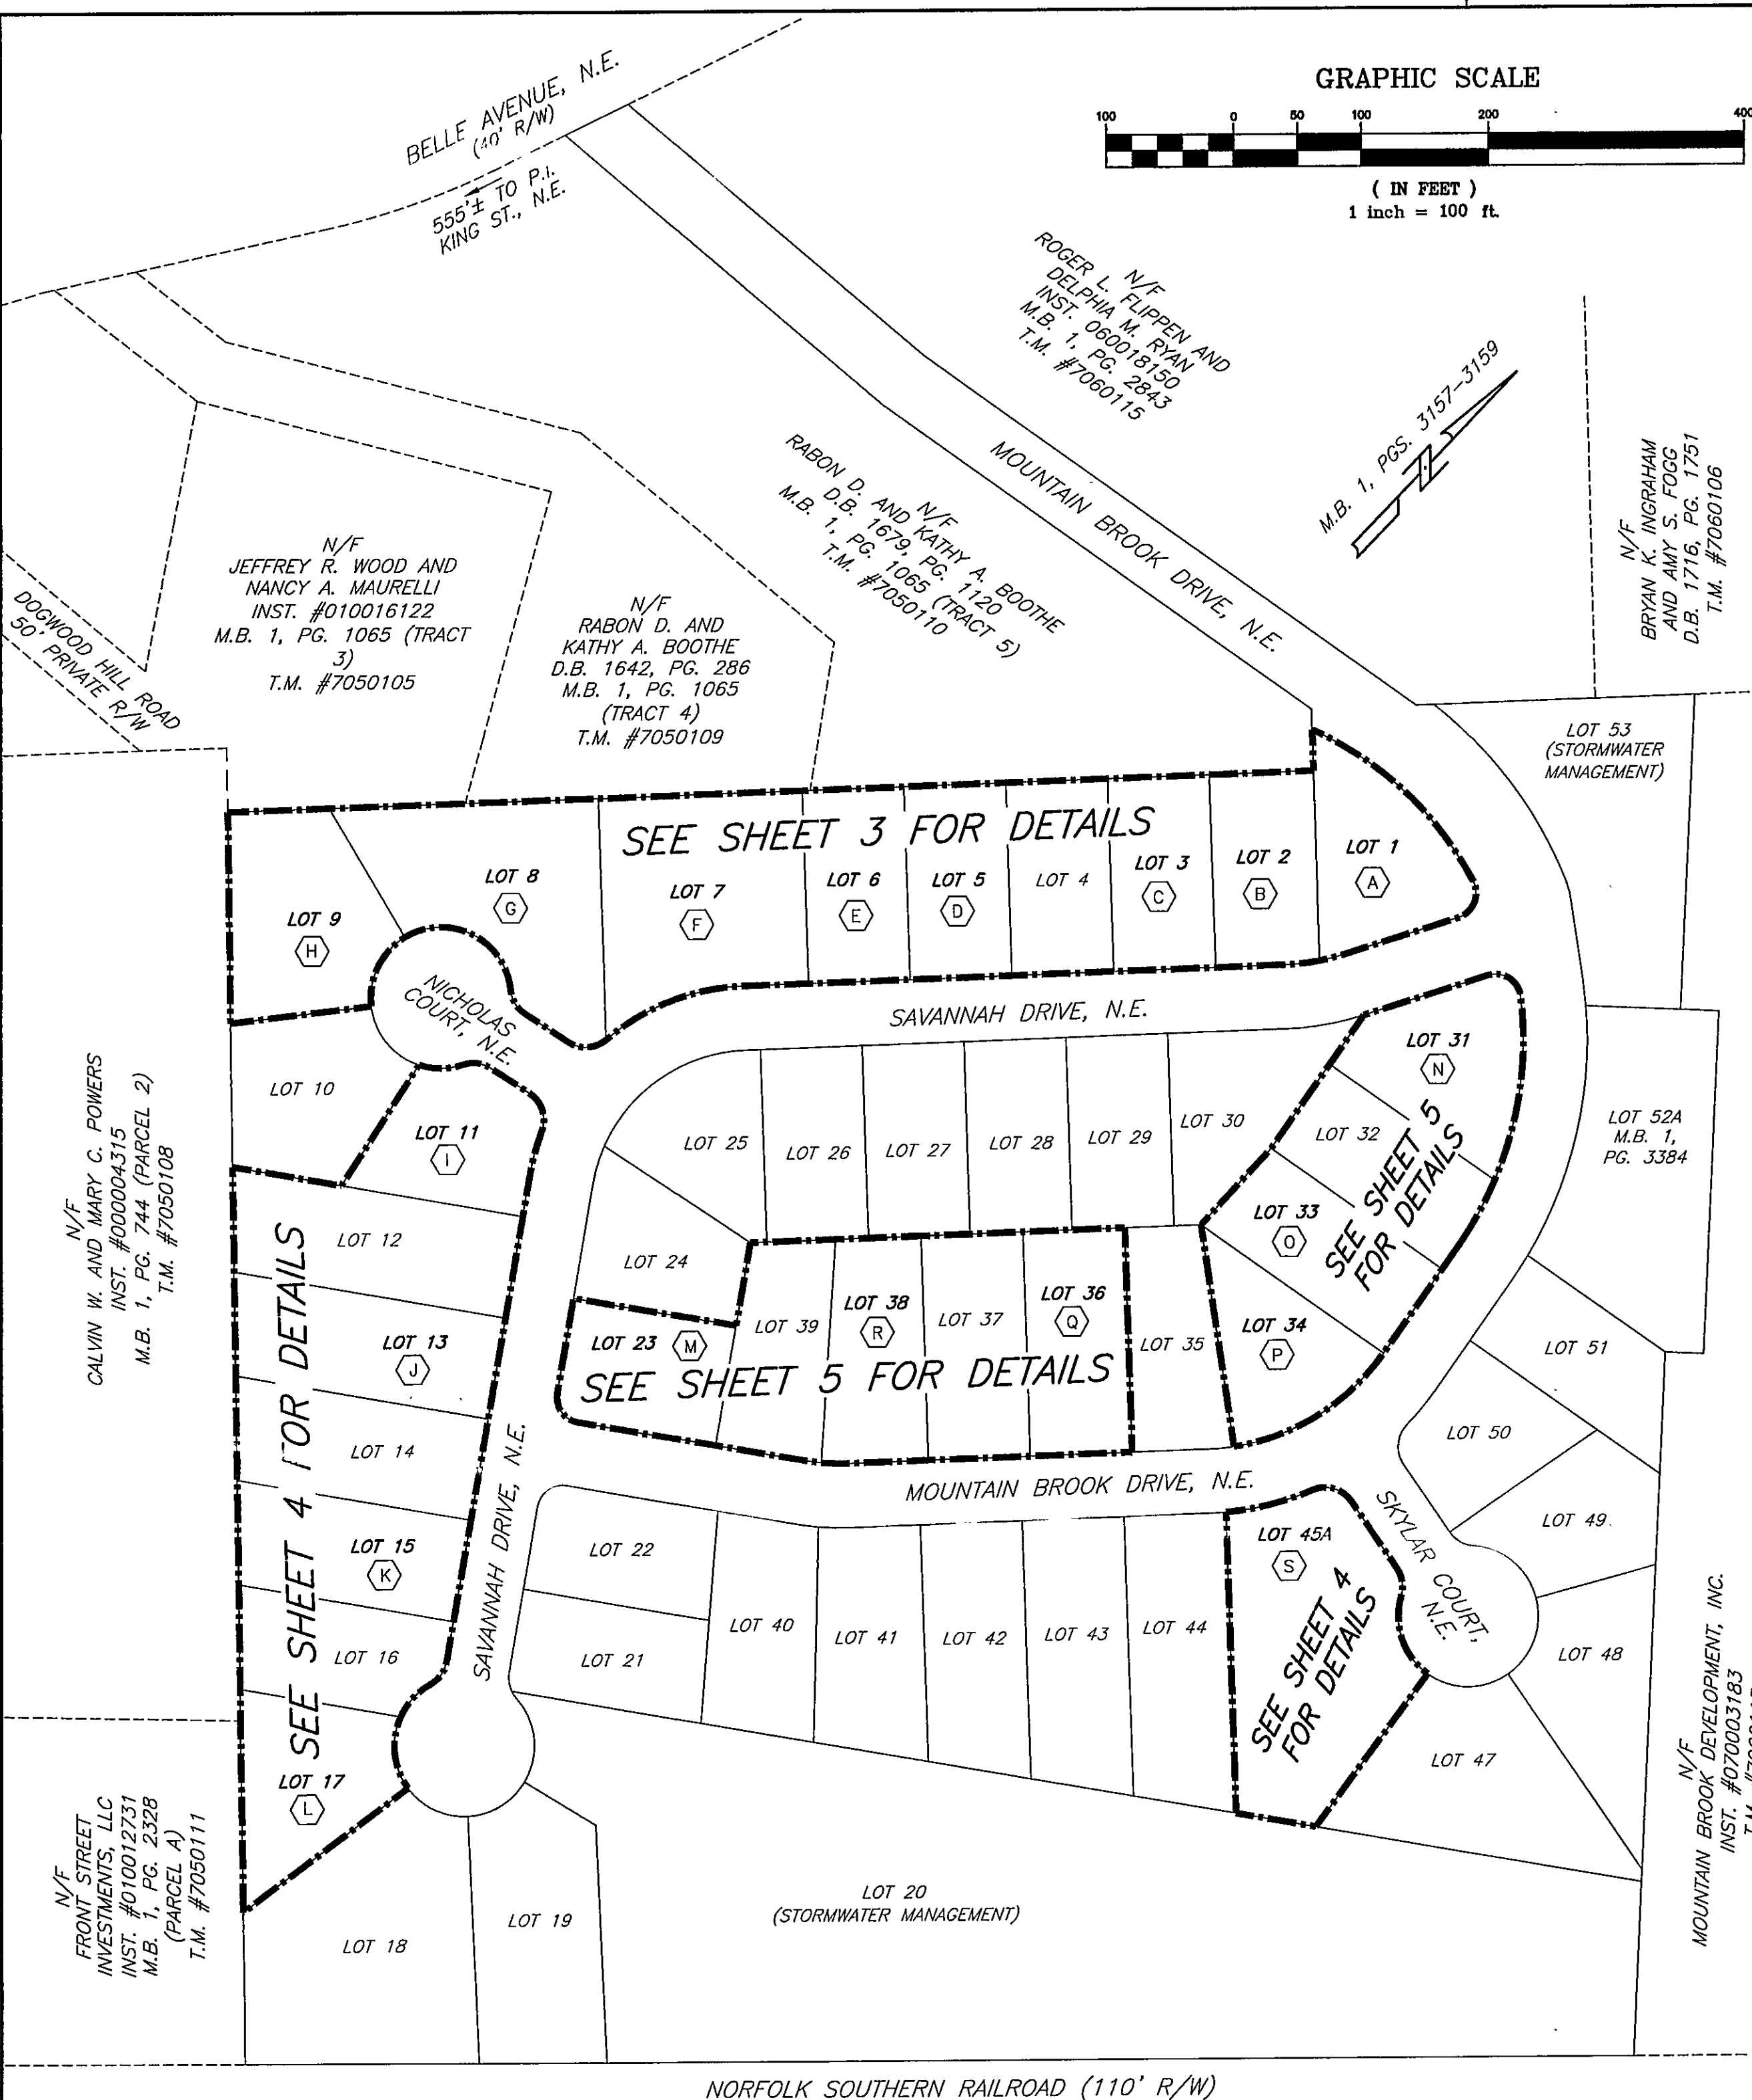