

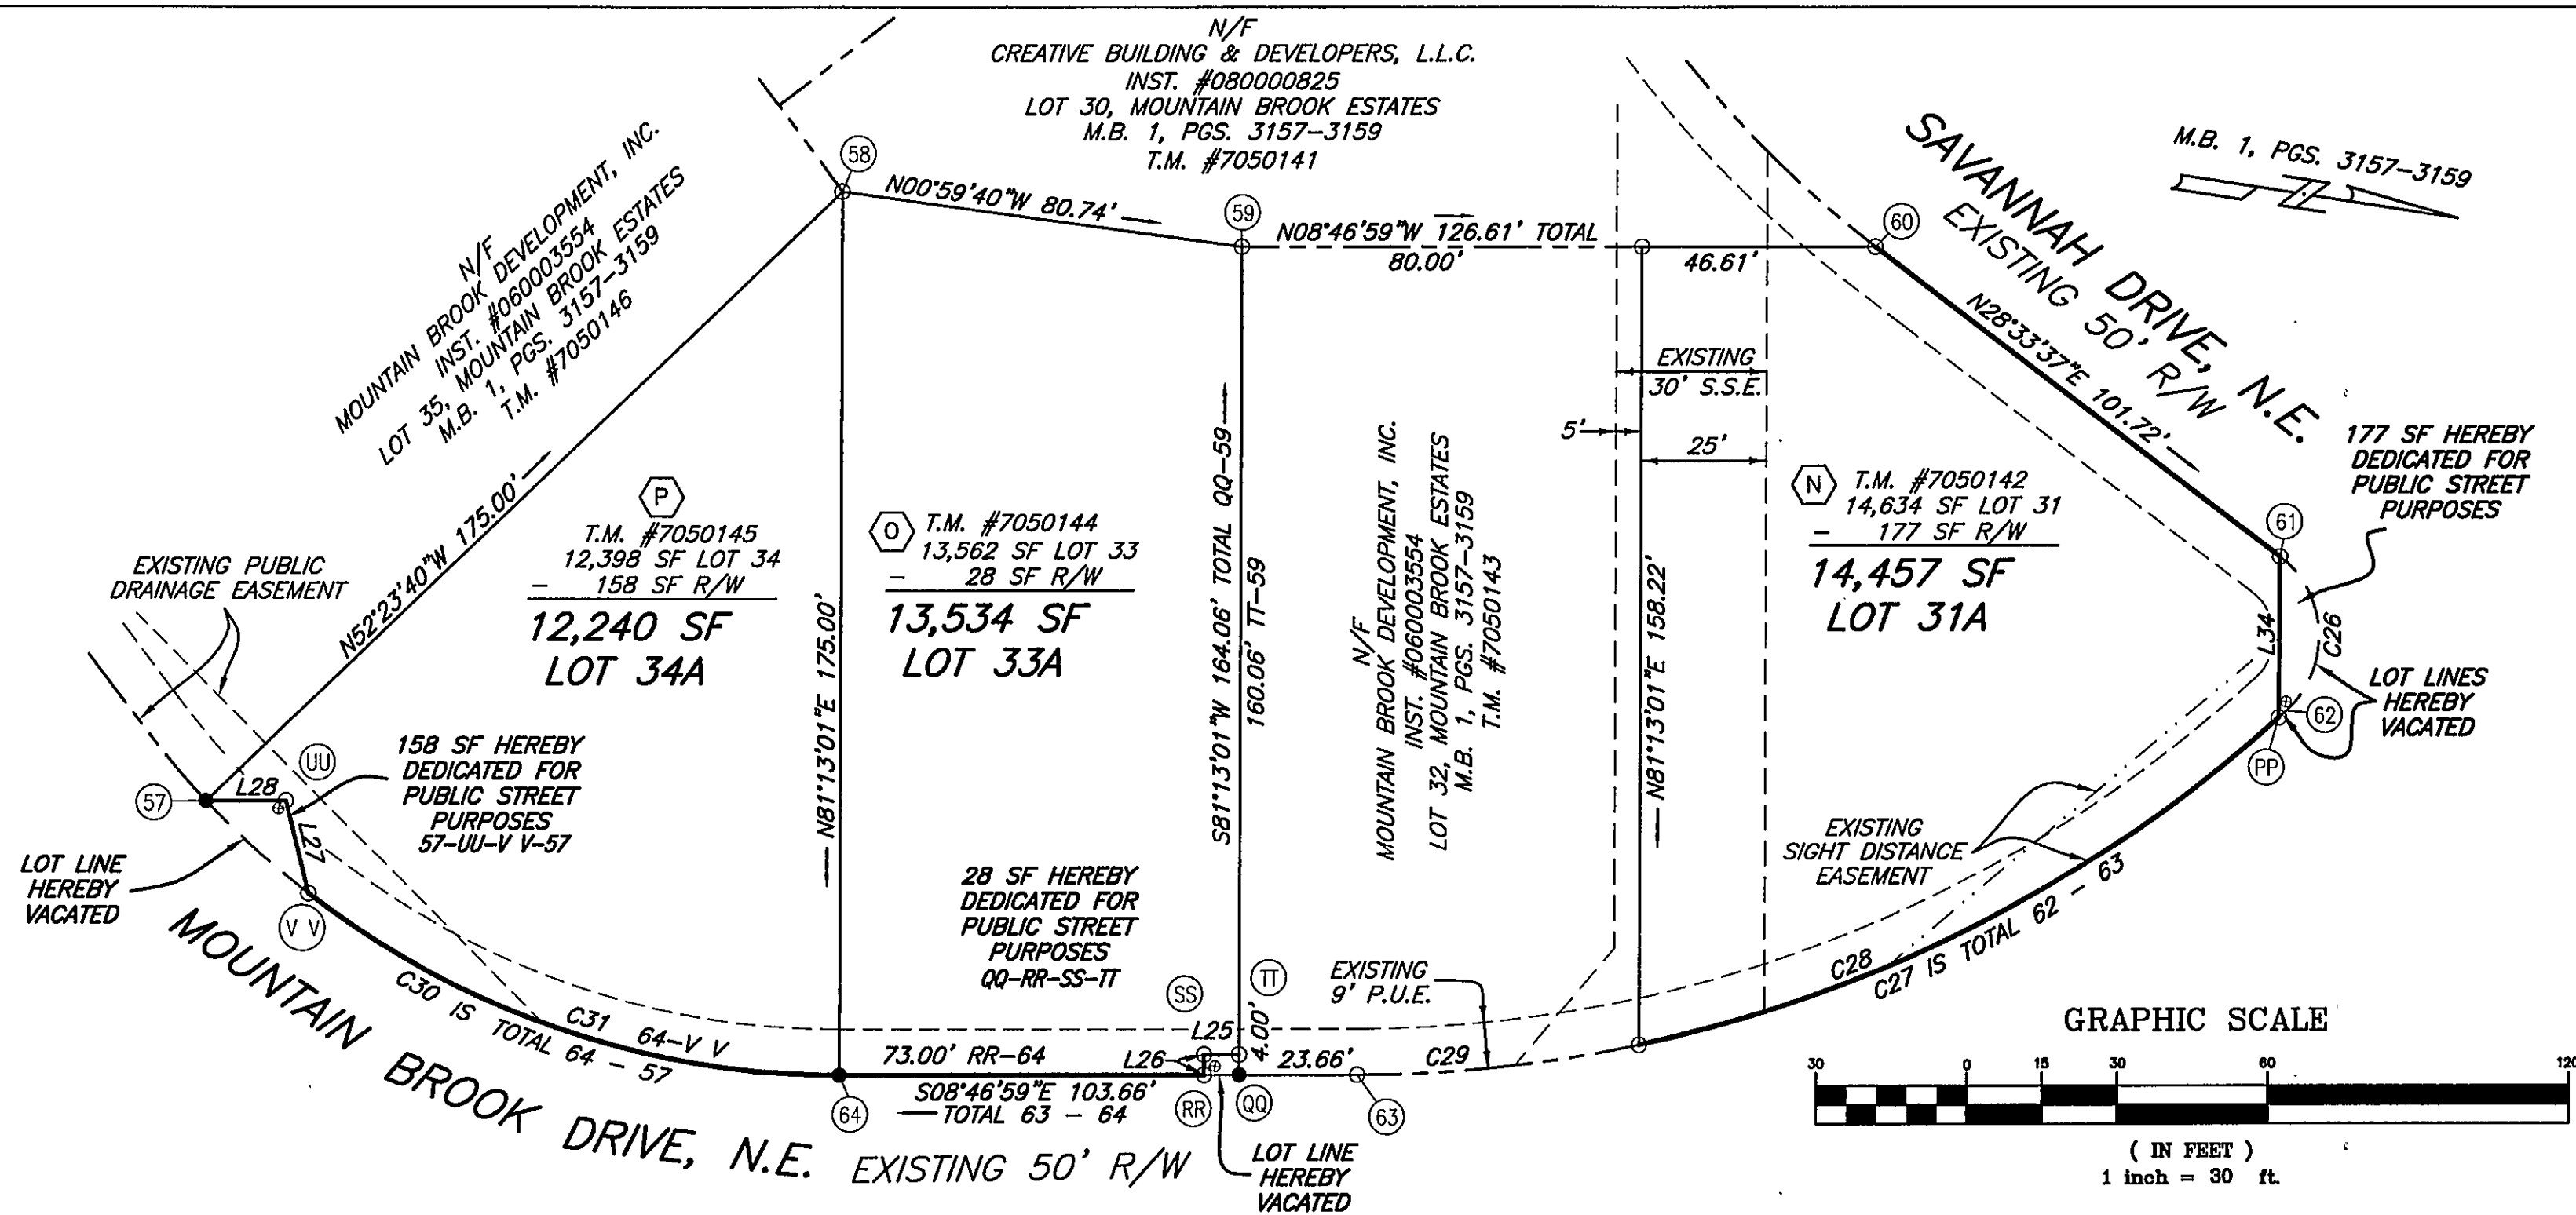


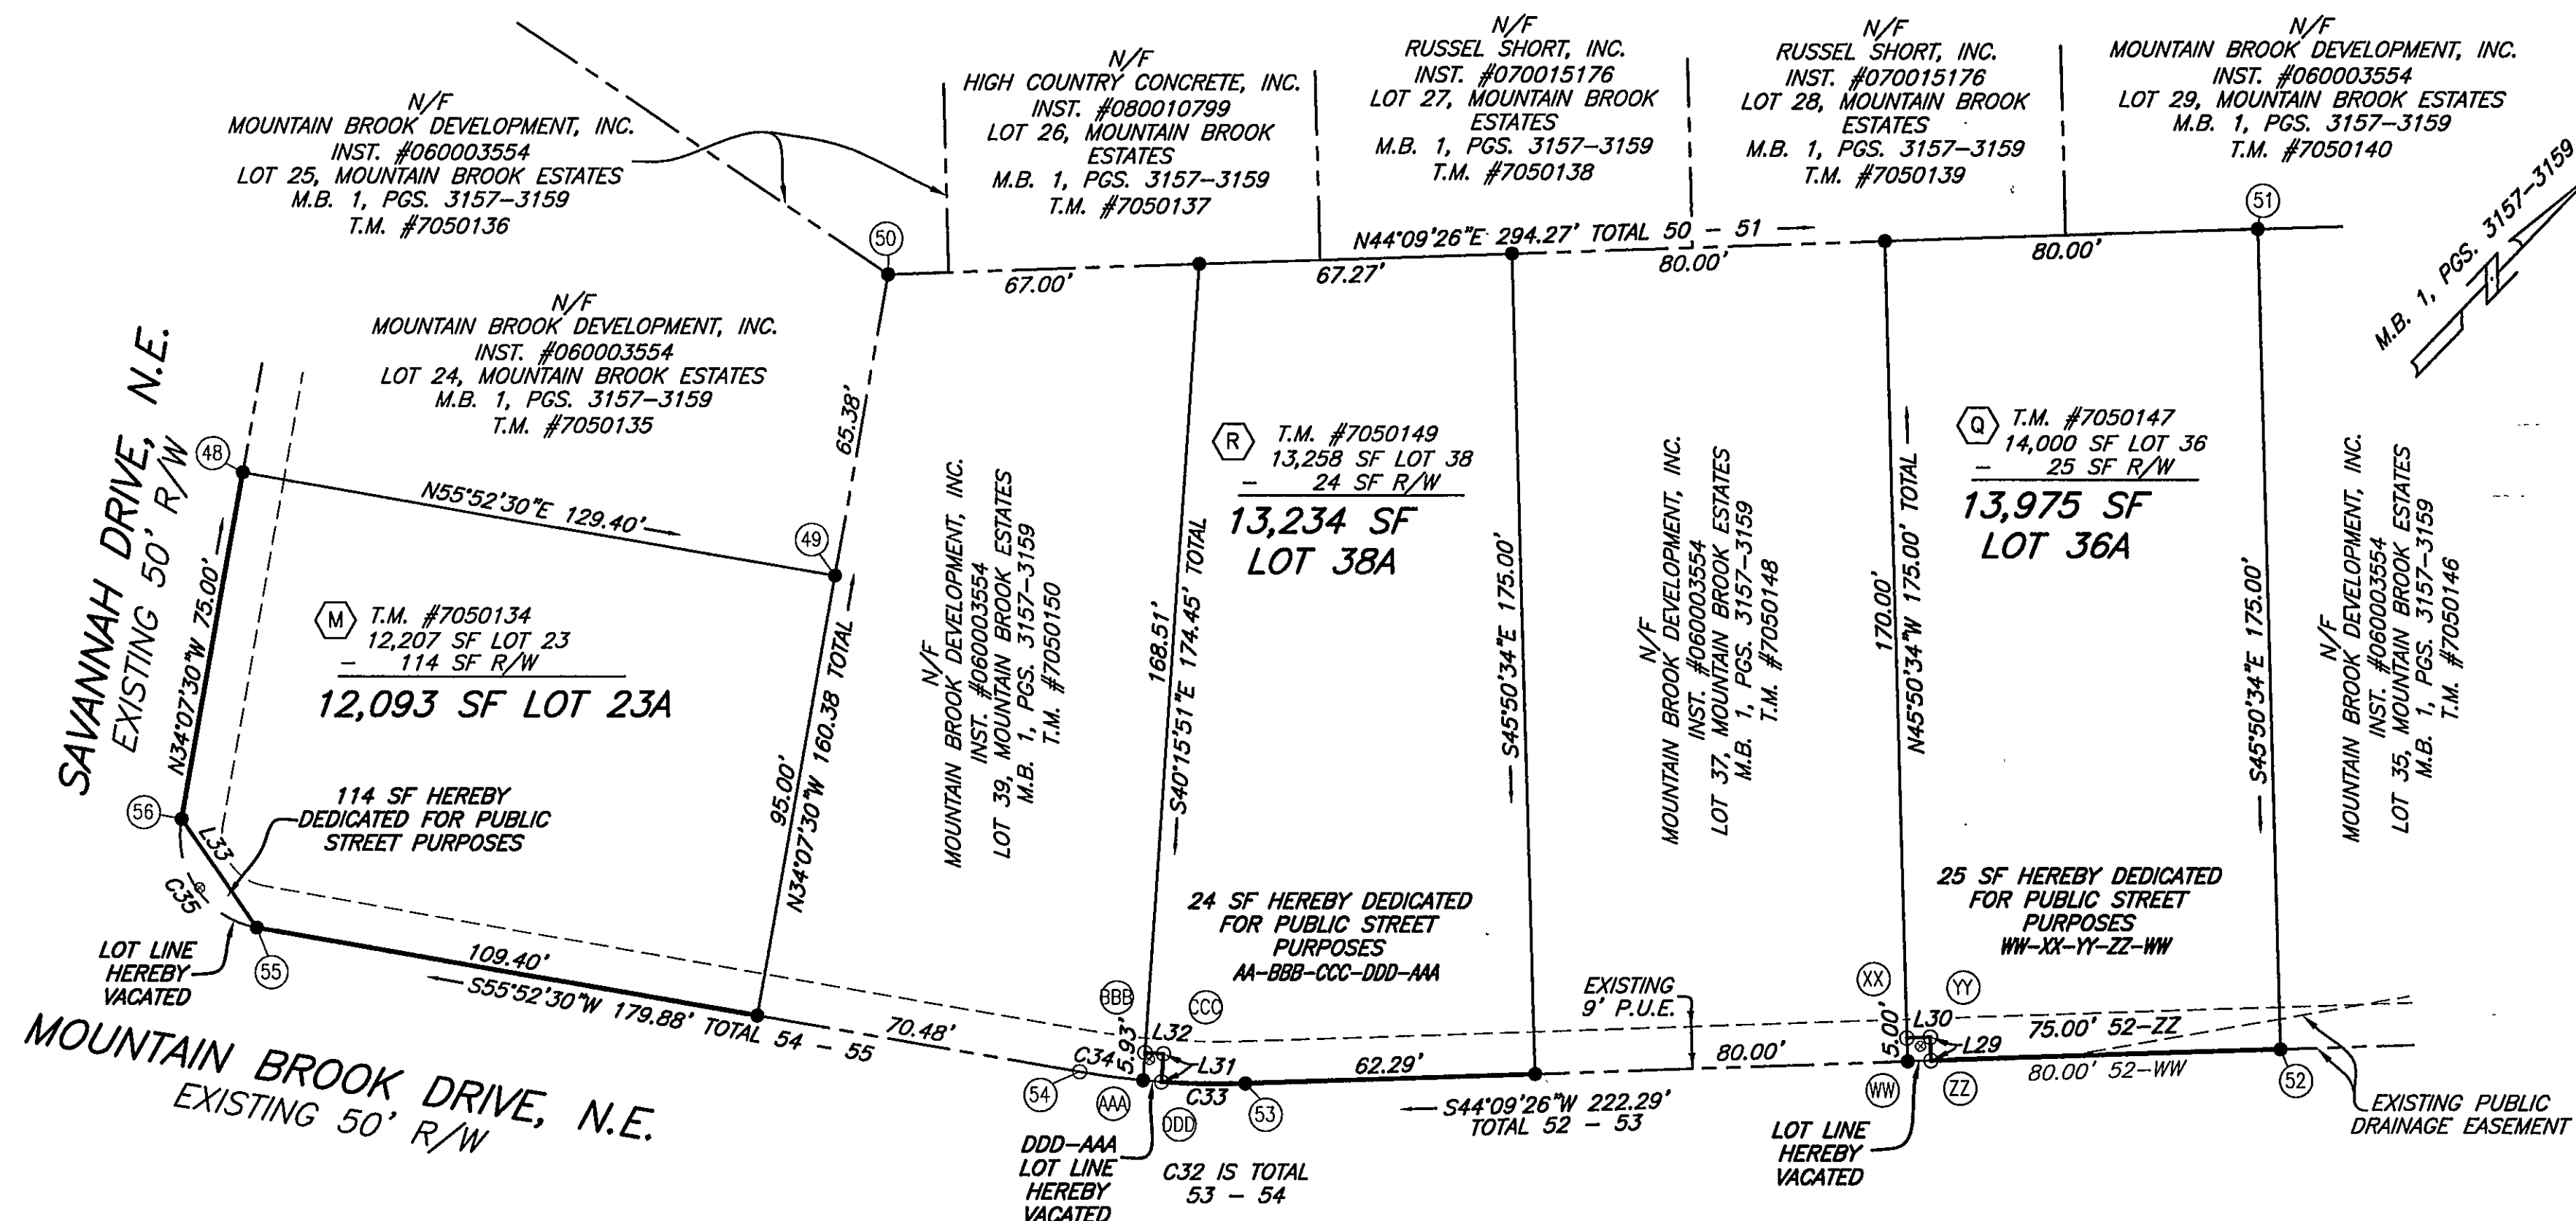

PLAT OF SURVEY SHOWING THE RESUBDIVISION OF
LOTS 1, 2, 3, 5, 6, 7, 8, 9,
11, 13, 15, 17, 23, 31, 33, 34, 36, AND 38
MOUNTAIN BROOK ESTATES
MAP BOOK 1, PAGES 3157-3159
AND LOT 45A
MOUNTAIN BROOK ESTATES
AS SHOWN ON MAP BOOK 1, PAGE 3322
CREATING HEREON
LOTS 1A, 2A, 3A, 5A, 6A, 7A, 8A, 9A,
11A, 13A, 15A, 17A, 23A, 31A, 33A, 34A, 36A, 38A,
AND LOT 45A1
MOUNTAIN BROOK ESTATES
AND DEDICATING 1.403 SF TOTAL FOR PUBLIC STREET PURPOSES
SITUATED ON MOUNTAIN BROOK DRIVE, N.E., SAVANNAH DRIVE, N.E.,
NICHOLAS COURT, N.E., AND SKYLAR COURT, N.E.
CITY OF ROANOKE, VIRGINIA
DATED SEPTEMBER 19, 2008
JOB #R0500378.00
SCALE: 1" = 30'
SHEET 5 OF 6

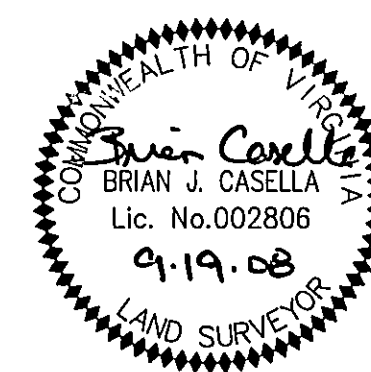

BALZER
AND ASSOCIATES INC.
BUTNER

REFLECTING TOMORROW

- PLANNERS
- ENGINEERS
- ARCHITECTS
- SURVEYORS

TEL: 540-772-9580 FAX: 540-772-8050
PLANNERS ARCHITECTS
ENGINEERS SURVEYORS
 Balzer & Associates, Inc.
 1208 Corporate Circle Roanoke Va. 24018