


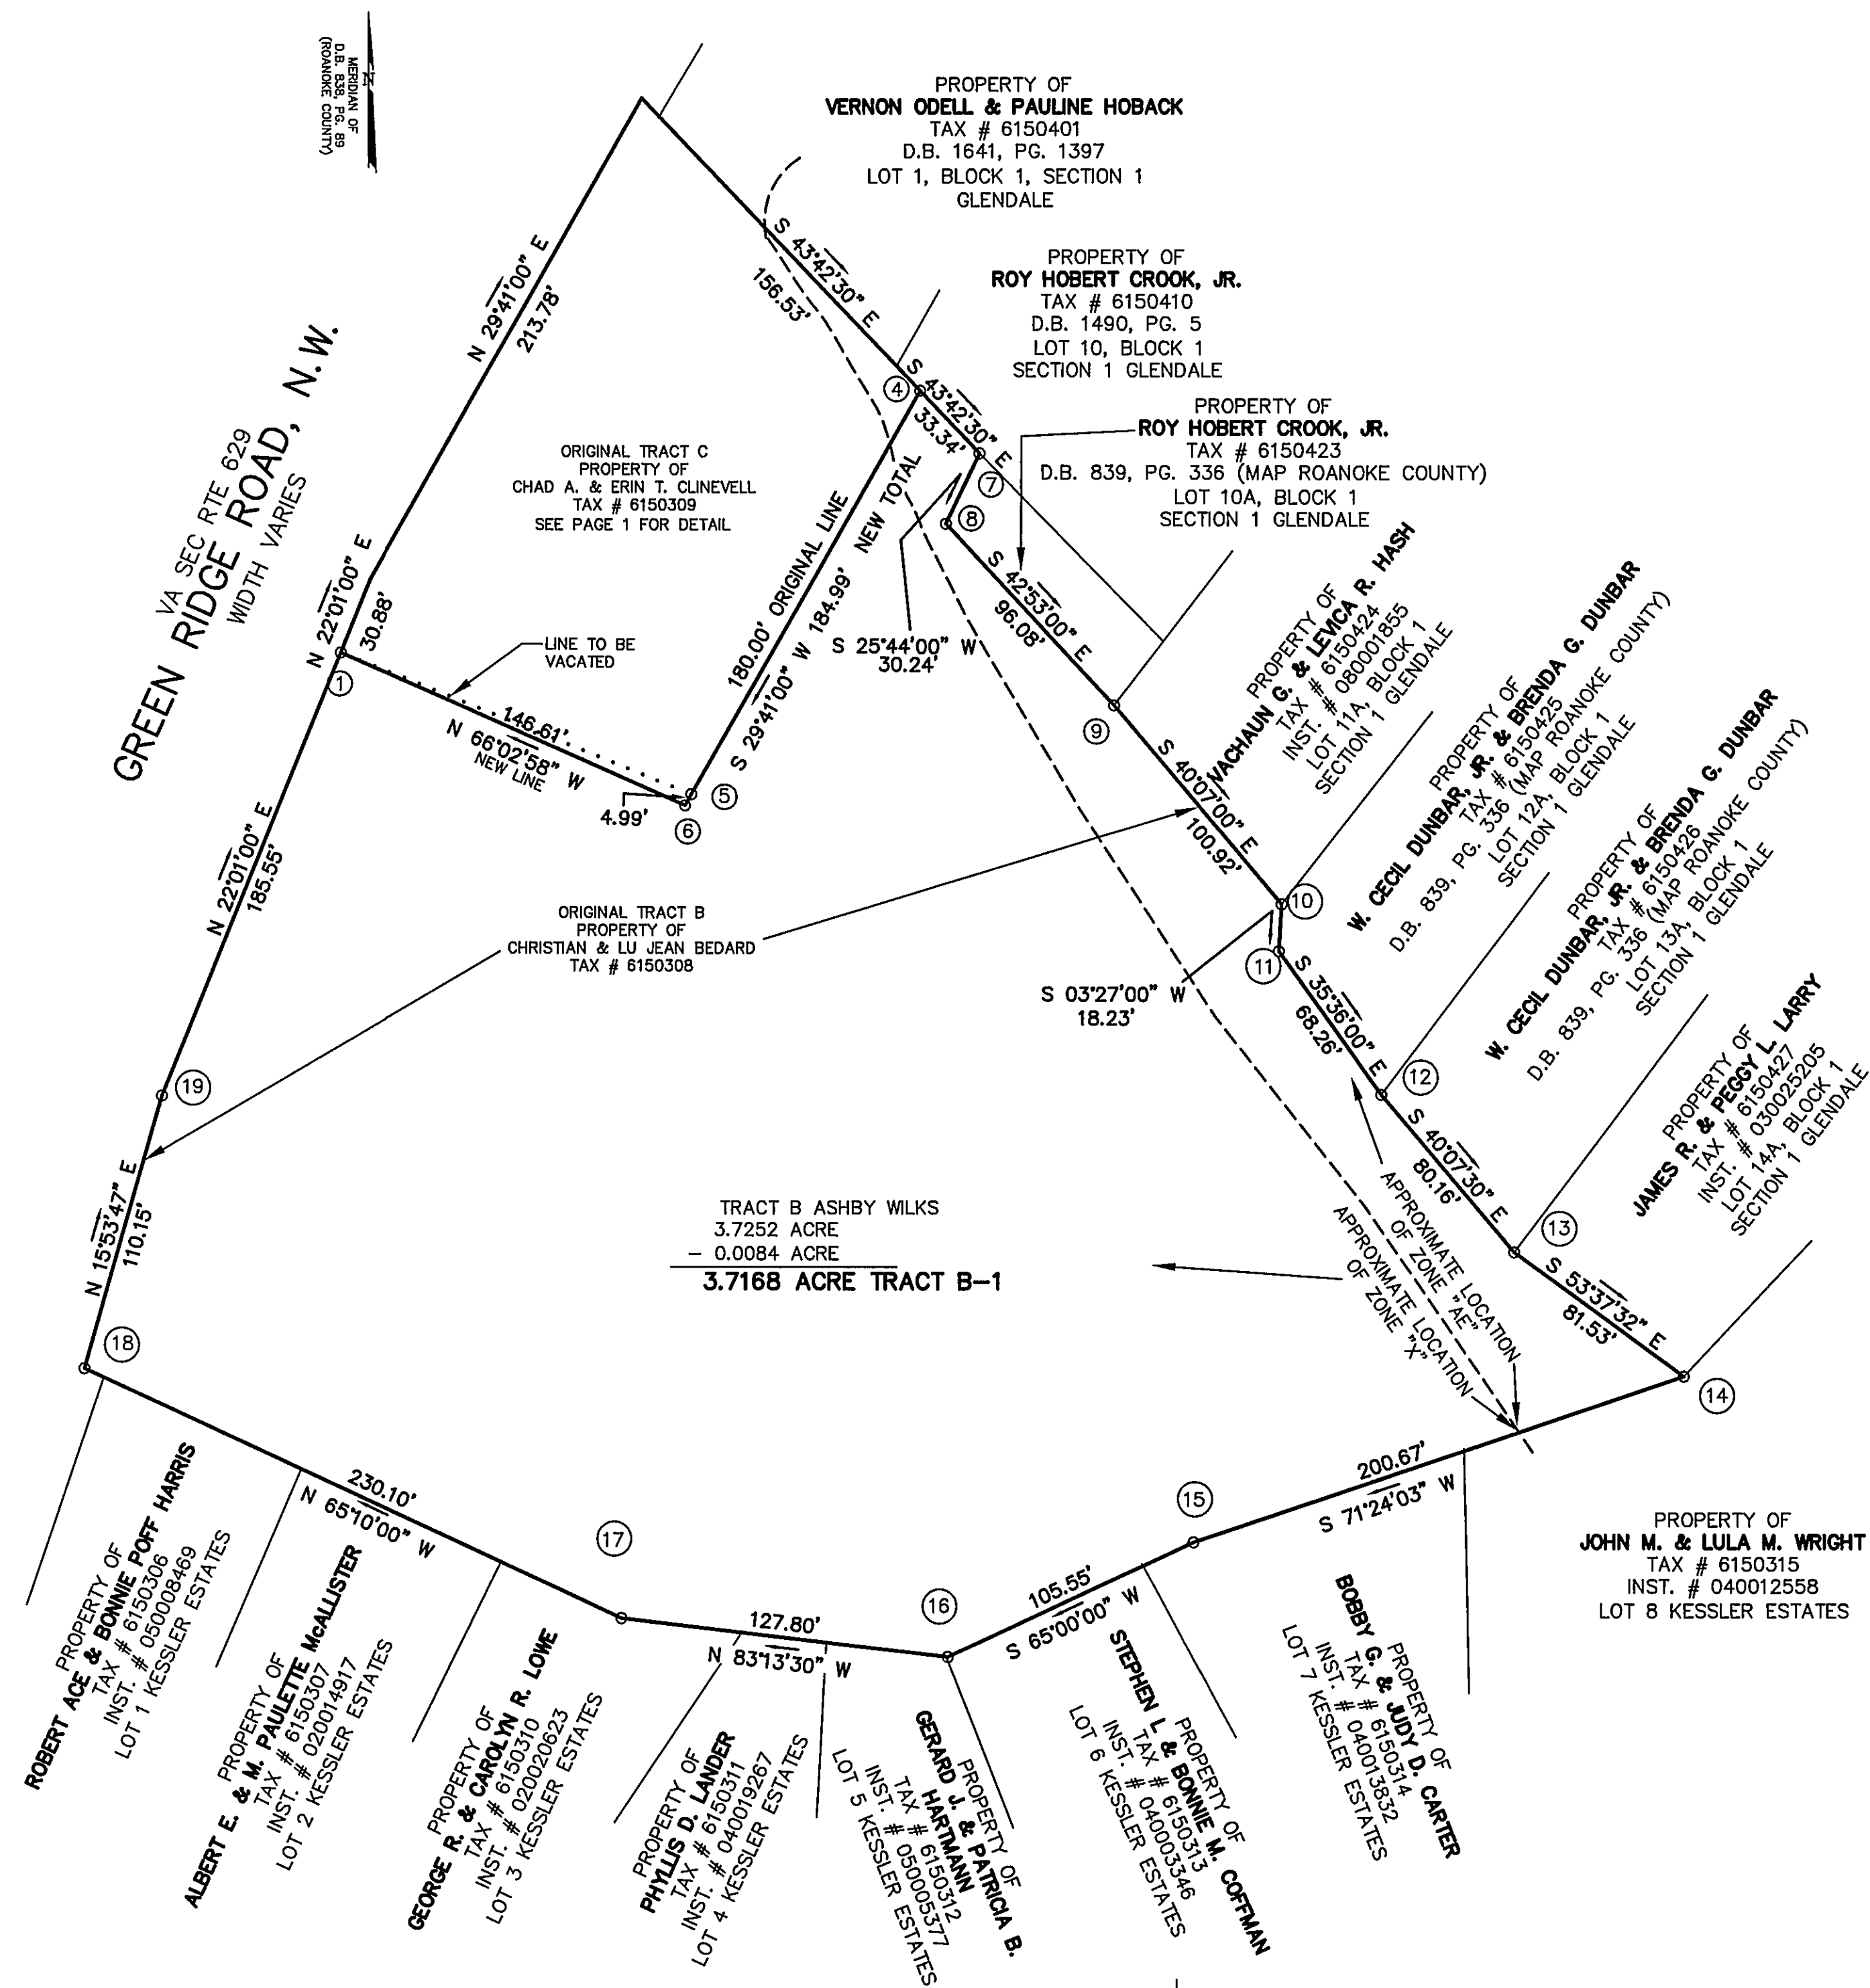


GRAPHIC SCALE



TRACT "B-1"

CORNER	NORTHING	EASTING
18	4599.24	4820.33
19	4705.17	4850.50
1	4877.19	4920.06
6	4817.68	5054.04
4	4978.39	5145.65
7	4954.29	5168.69
8	4927.05	5155.56
9	4856.65	5220.94
10	4779.47	5285.97
11	4761.28	5284.87
12	4705.77	5324.61
13	4644.48	5376.27
14	4596.13	5441.91
15	4532.12	5251.72
16	4487.52	5156.06
17	4502.59	5029.15
18	4599.24	4820.33

THESE COORDINATES ARE BASED ON AN ASSUMED DATUM

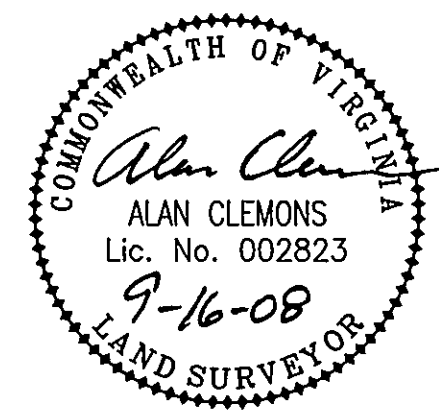

PLAT OF SURVEY FOR
**CHAD A. & ERIN T. CLINEVELL
AND CHRISTIAN & LU JEAN BEDARD**

SHOWING THE SUBDIVISION OF TRACT C-31,805 SQUARE FEET (0.7301 ACRE)
AND TRACT B - 3.7252 ACRES (3.7038 ACRES BY RECORDS)
SUBDIVISION FOR A.C. WILKS & ROBERTA K. WILKS
CREATING HEREON TRACT C-1 - 32,169 SQUARE FEET (0.7385 ACRE)
AND TRACT B-1 (3.7168 ACRES)
SITUATE ON GREEN RIDGE ROAD, N.W.
VA SEC RTE 629
CITY OF ROANOKE, VIRGINIA

TAX NO.: 6150309 & 6150308
DRAWN: REC
N.B.:
SCALE: 1"=30'
DATE: SEPTEMBER 16, 2008
W.O.: 07-0256-02



parker
DESIGN GROUP
ENGINEERS * SURVEYORS * PLANNERS * LANDSCAPE ARCHITECTS
816 Boulevard
Salem, Virginia 24153
Phone: 540-387-1153
Fax: 540-389-5767
www.parkerdg.com