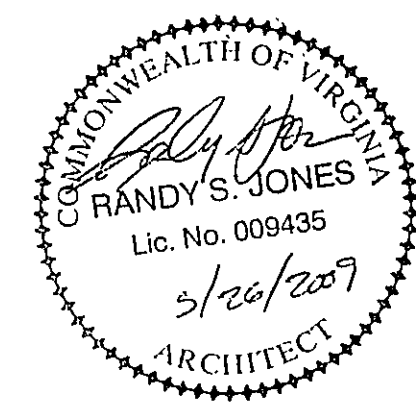
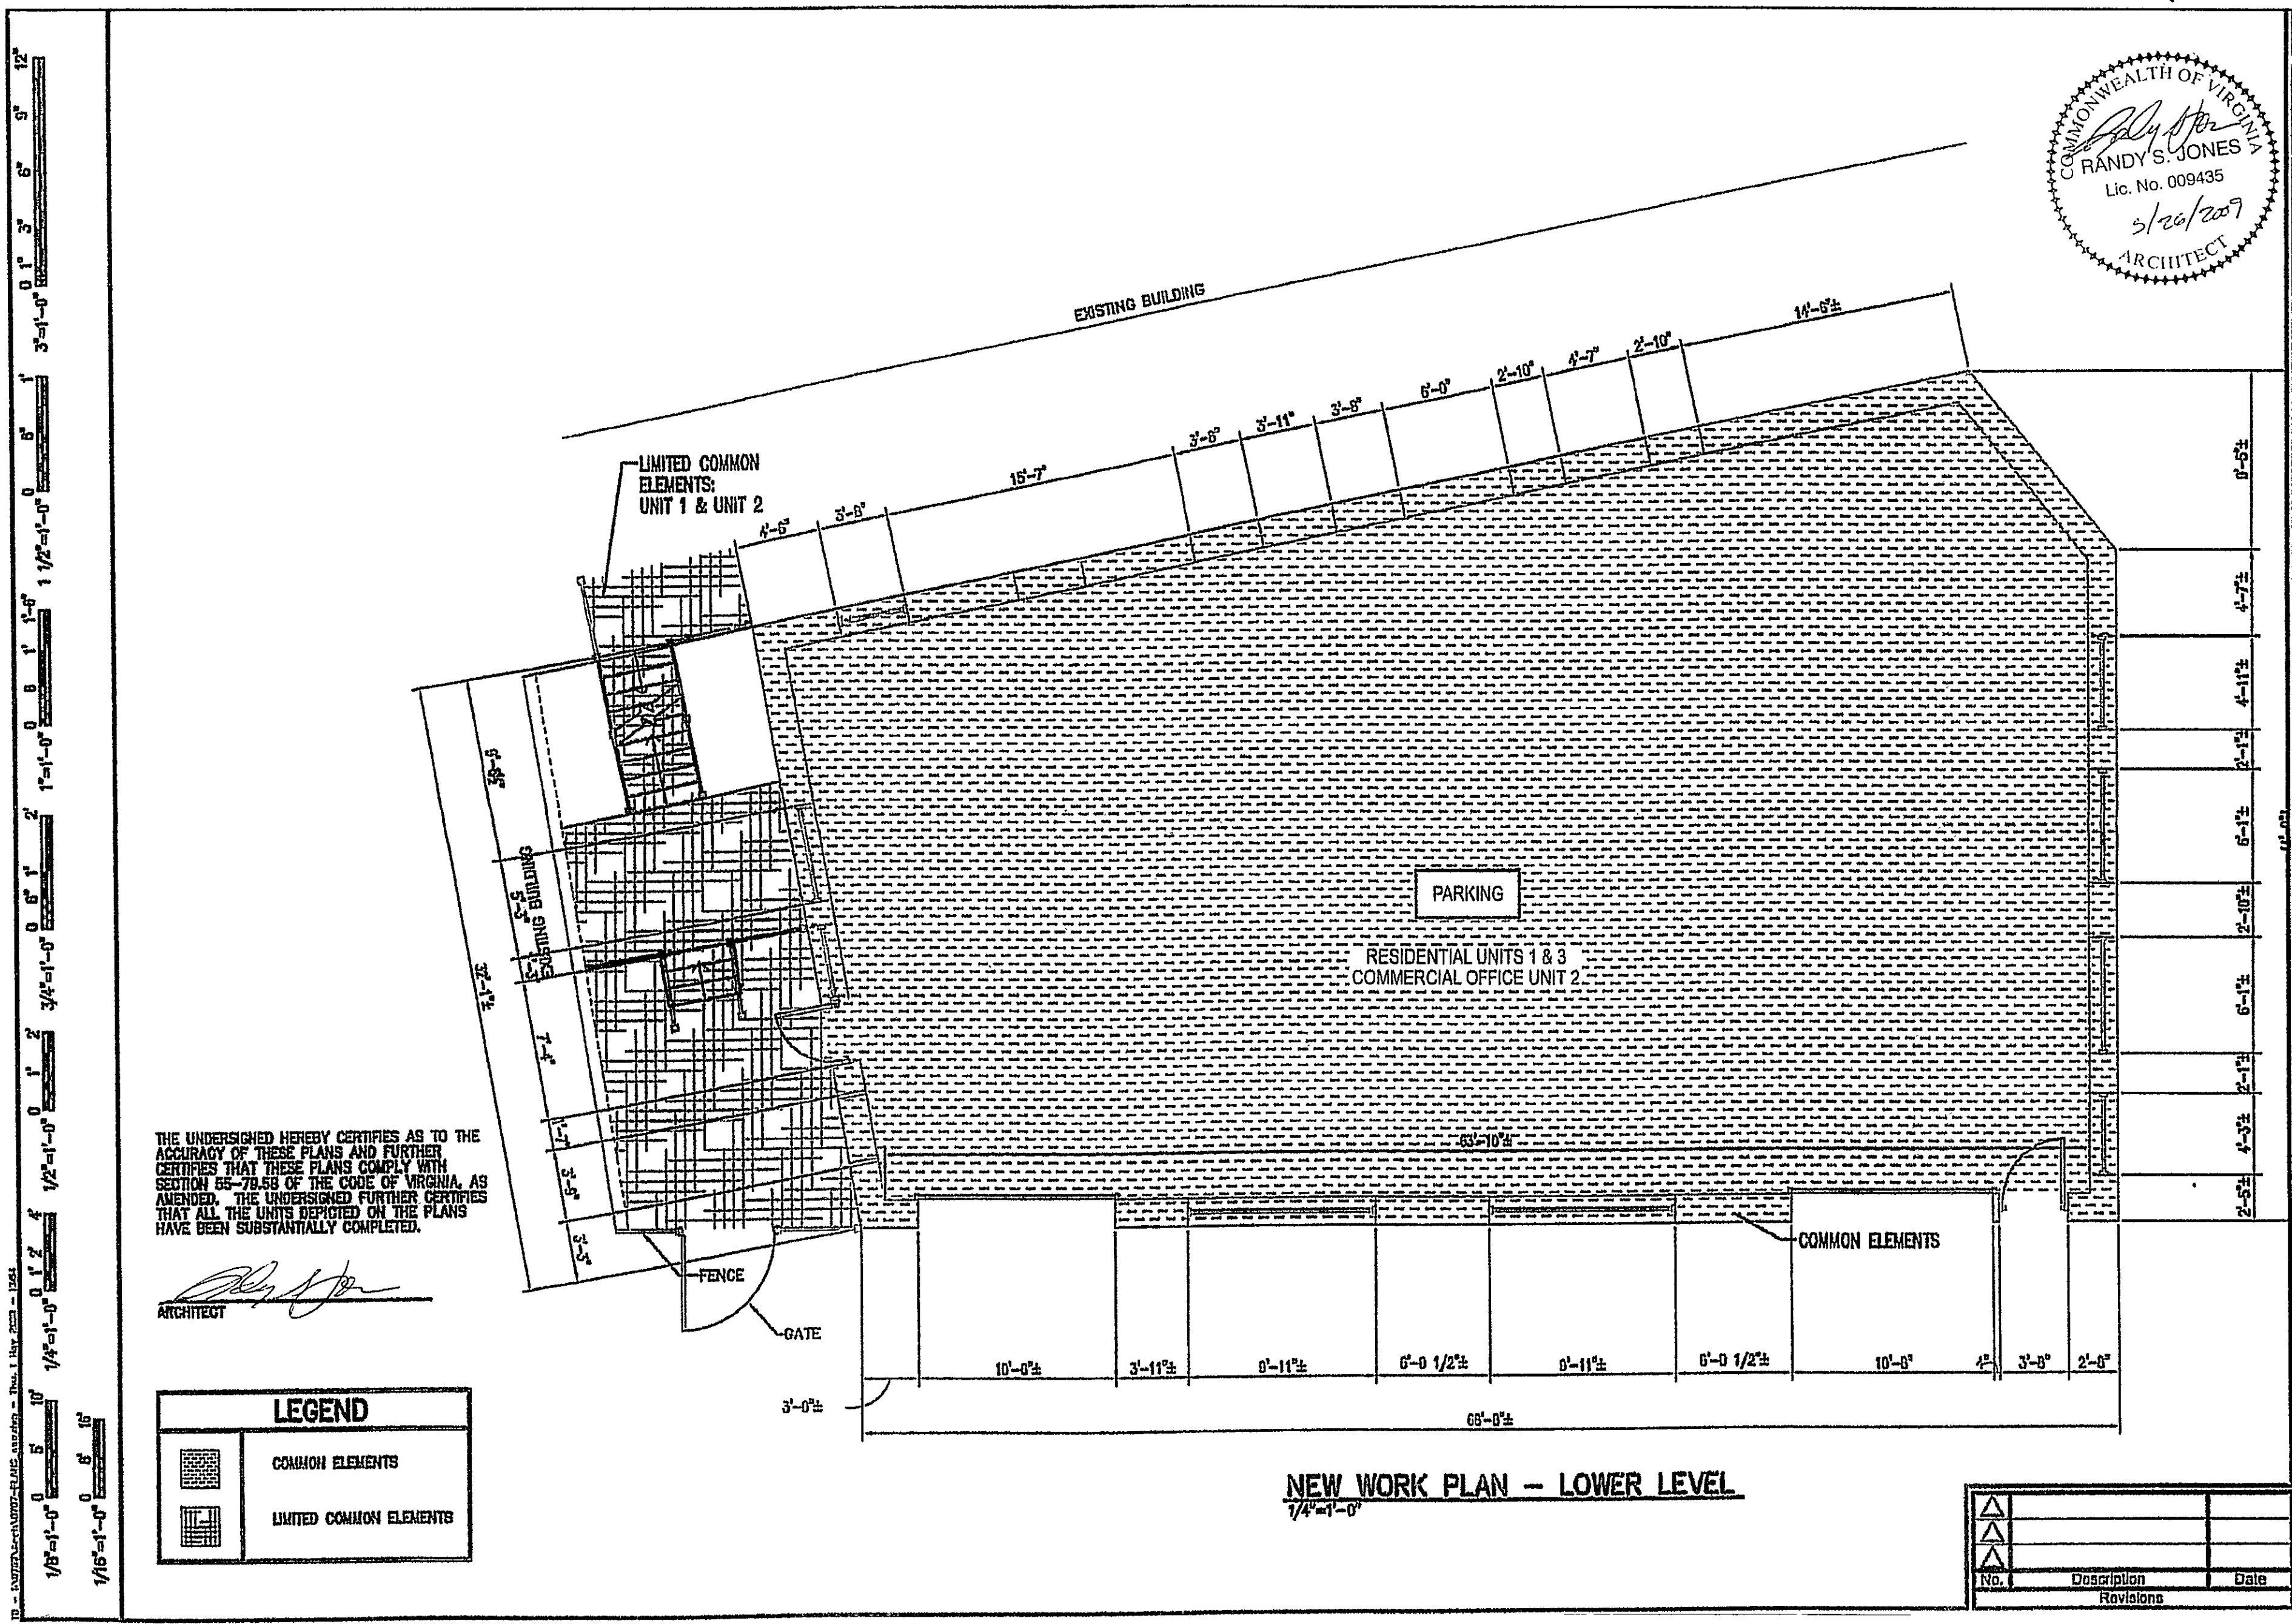


NEHI BOTTLING LOFTS
CONDOMINIUM

ROANOKE, VIRGINIA

Comm. No.
6707

Date
10 AUG 07

Designed: RSI
Drawn: JAV
Checked: RSI
Approved: RSI

NEW WORK PLAN -
LOWER LEVEL

A1

In the Clerk's Office of the Circuit Court of the City of
Roanoke, Virginia, this Instrument is admitted to Record on
May 28, 2009, at 2:58 o'clock P.M.

Teste: BRENDA S. HAMILTON, CLERK
By Katie Thomas
Deputy Clerk