

NEHI BOTTLING LOFTS
CONDOMINIUM

Comm. No. 0707
Date 10 AUG 07

Designed: RSJ
Drawn: AW
Checked: RSJ
Approved: RSJ

NEW WORK PLAN—
MAIN LEVEL


A2

SQ. FOOTAGE LEGEND	
UNIT 1	798 SQ FT
UNIT 2	802 SQ FT
UNIT 3	780 SQ FT
TOTAL:	2,380 SQ FT

THE UNDERSIGNED HEREBY CERTIFIES AS TO THE ACCURACY OF THESE PLANS AND FURTHER CERTIFIES THAT THESE PLANS COMPLY WITH SECTION 55-78.5B OF THE CODE OF VIRGINIA, AS AMENDED. THE UNDERSIGNED FURTHER CERTIFIES THAT ALL THE UNITS DEPICTED ON THE PLANS HAVE BEEN SUBSTANTIALLY COMPLETED.

[Signature]
ARCHITECT

LEGEND	
	COMMON ELEMENTS
	LIMITED COMMON ELEMENTS

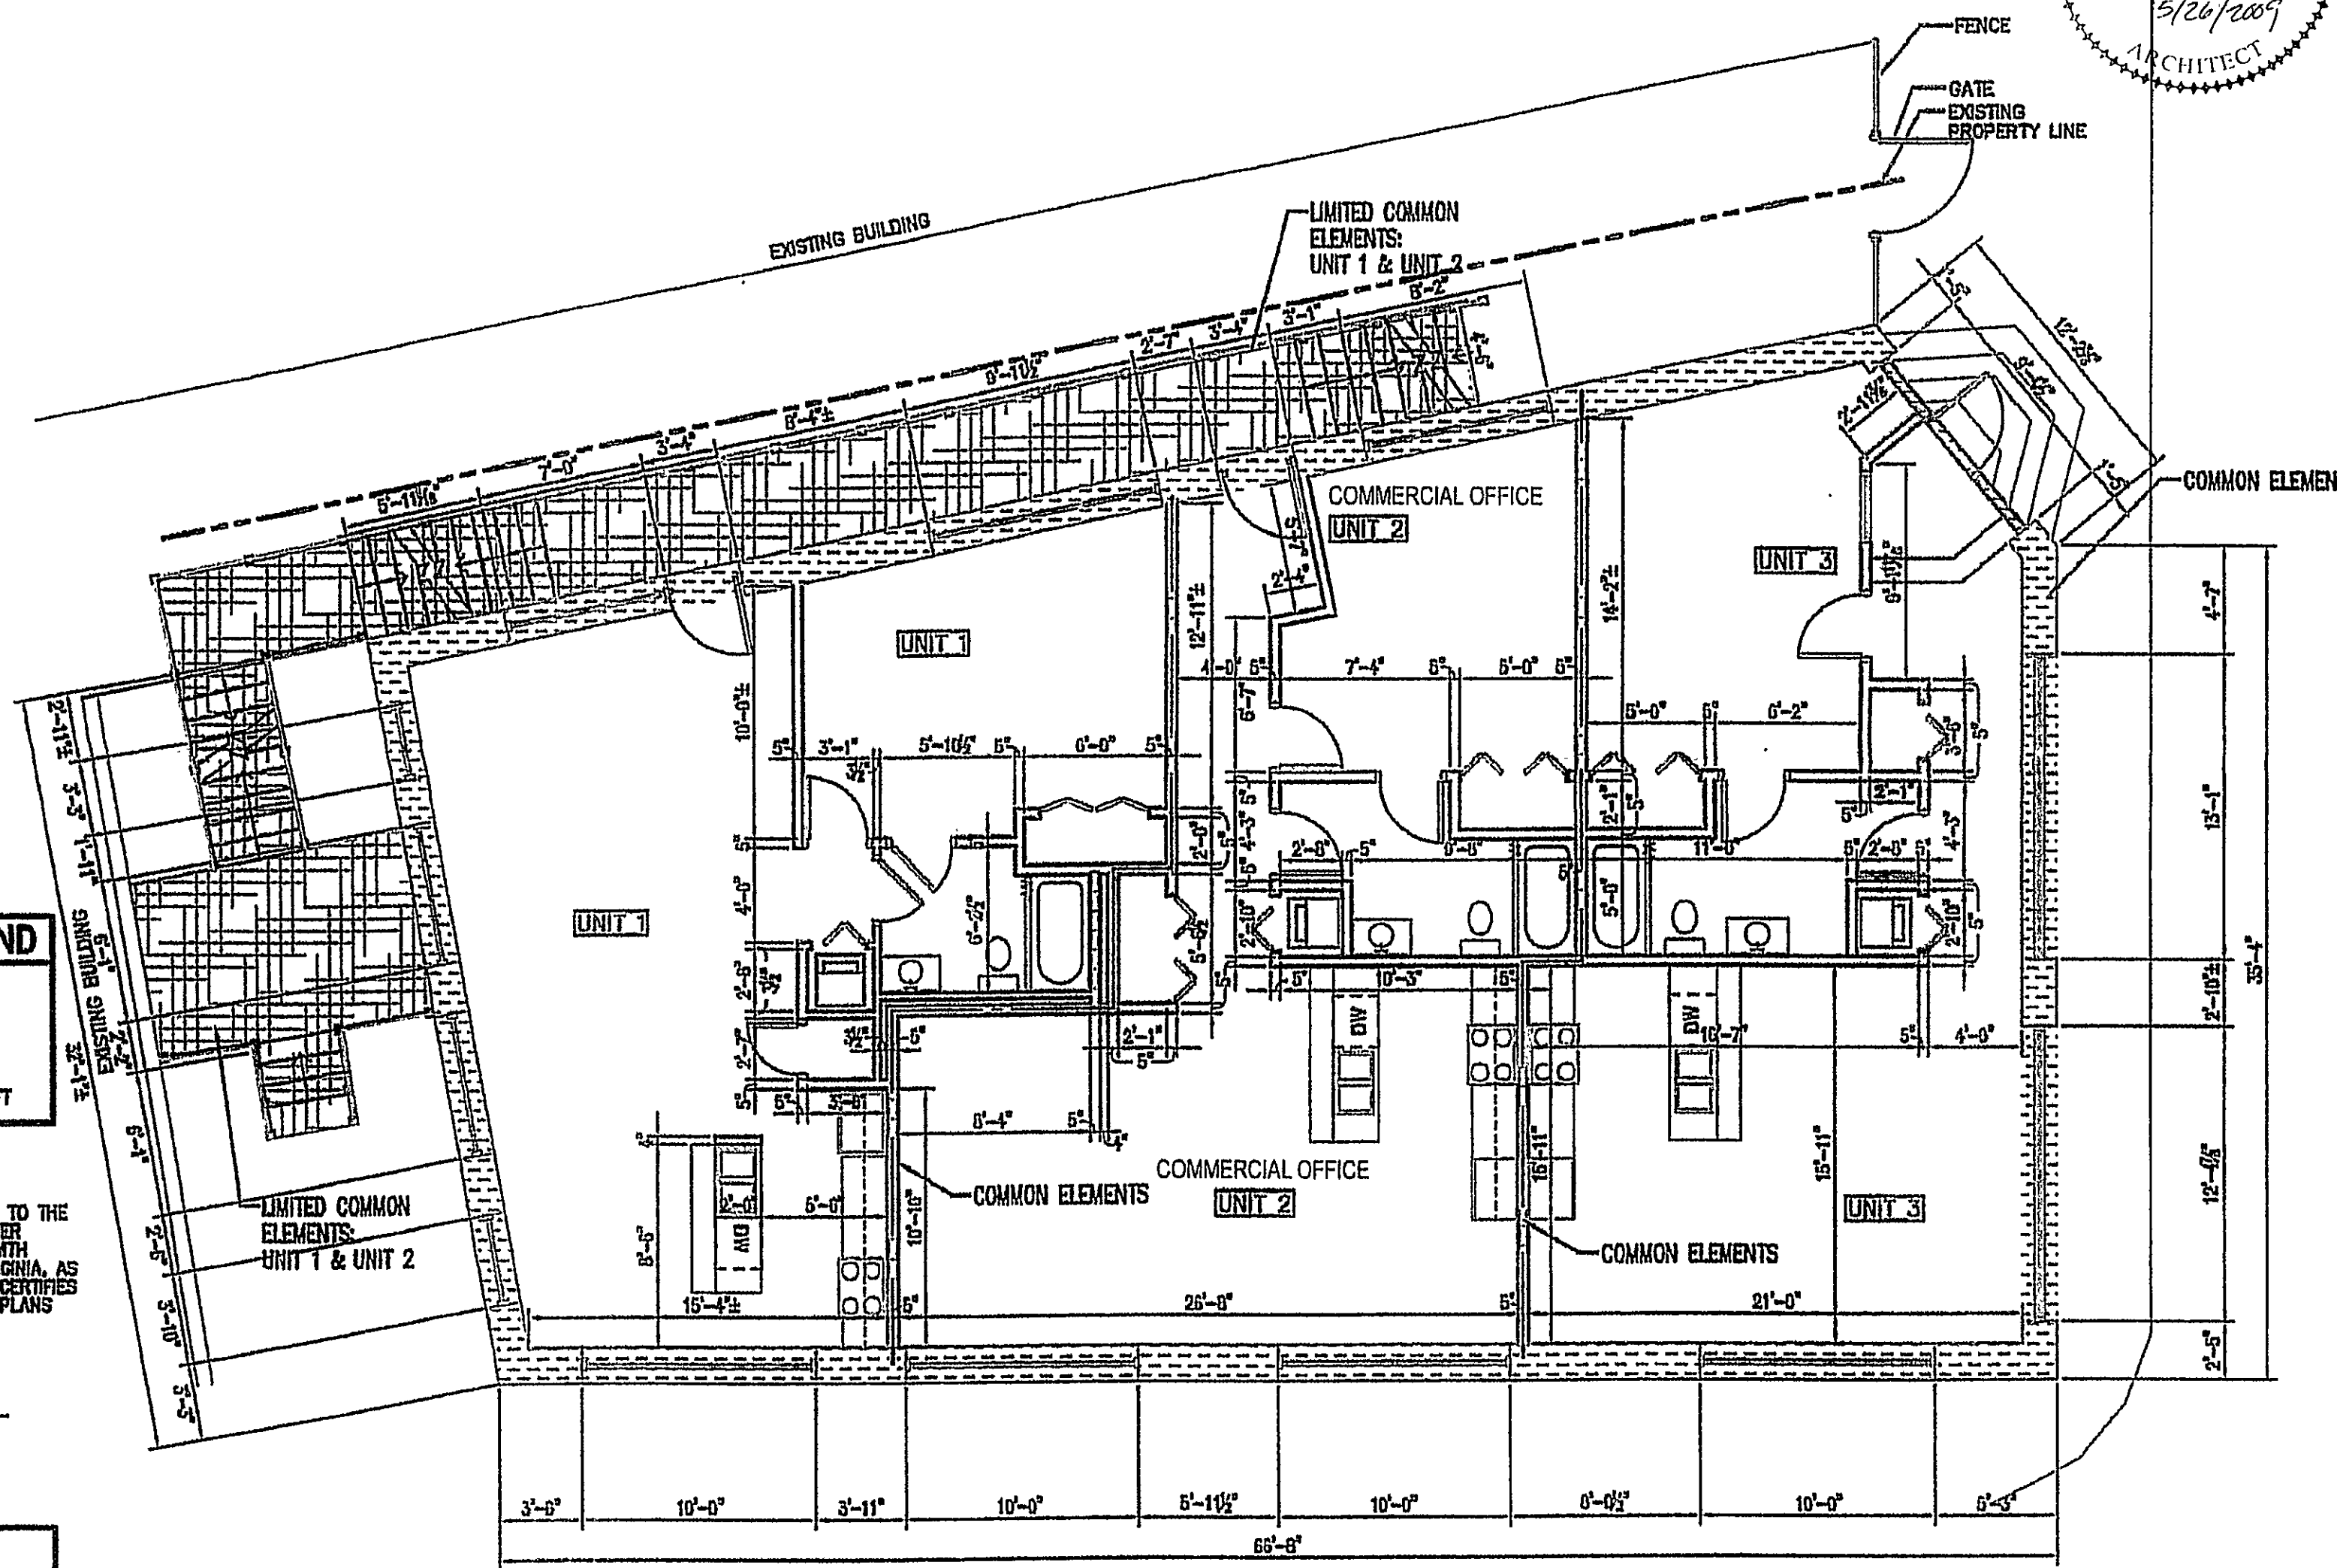

NEW WORK PLAN—MAIN LEVEL
1/4"=1'-0"

No.	Description	Date

In the Clerk's Office of the Circuit Court of the City of Roanoke, Virginia, this Instrument is admitted to Record on

May 28, 2009, at 2:59 o'clock P.M.

Teste: BRENDA S. HAMILTON, CLERK

By *Katie Thomas*
Deputy Clerk