




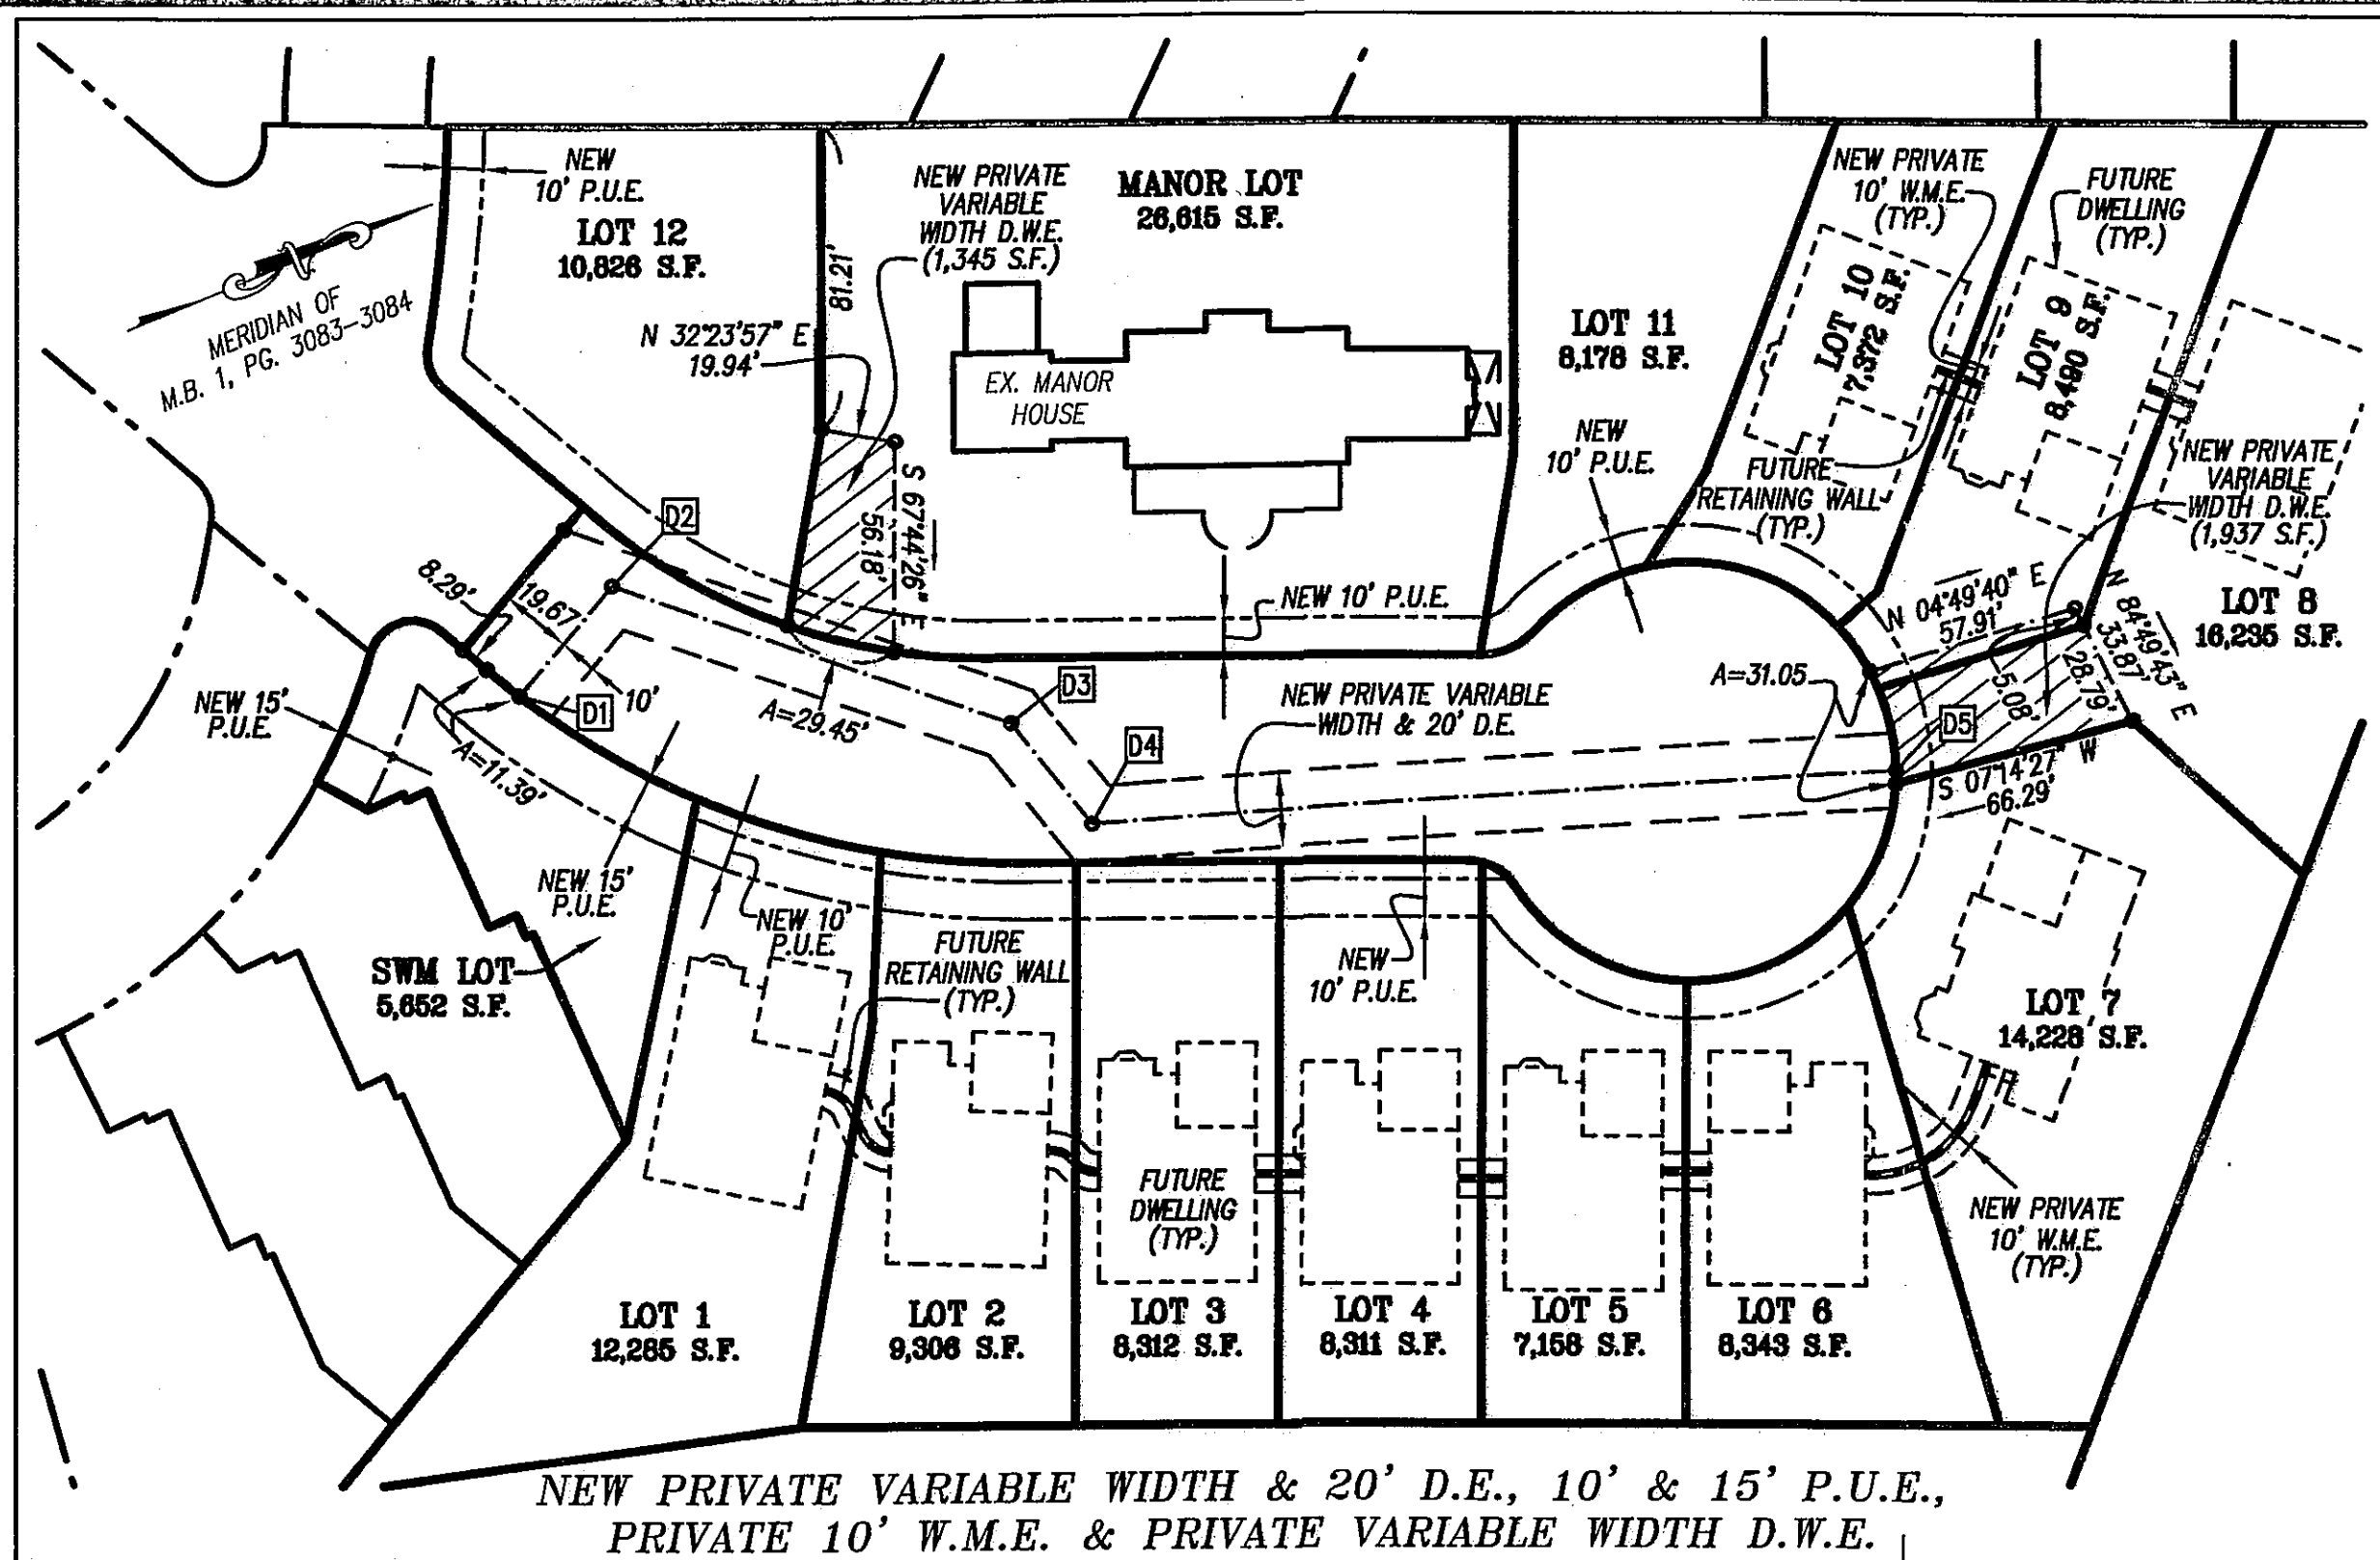

**** SEE SHEET 5 OF 5 ****
FOR BOUNDARY COORDINATES, CURVE TABLE,
EXTERIOR BOUNDARY LINE TABLES &
NEW EASEMENT TABLES

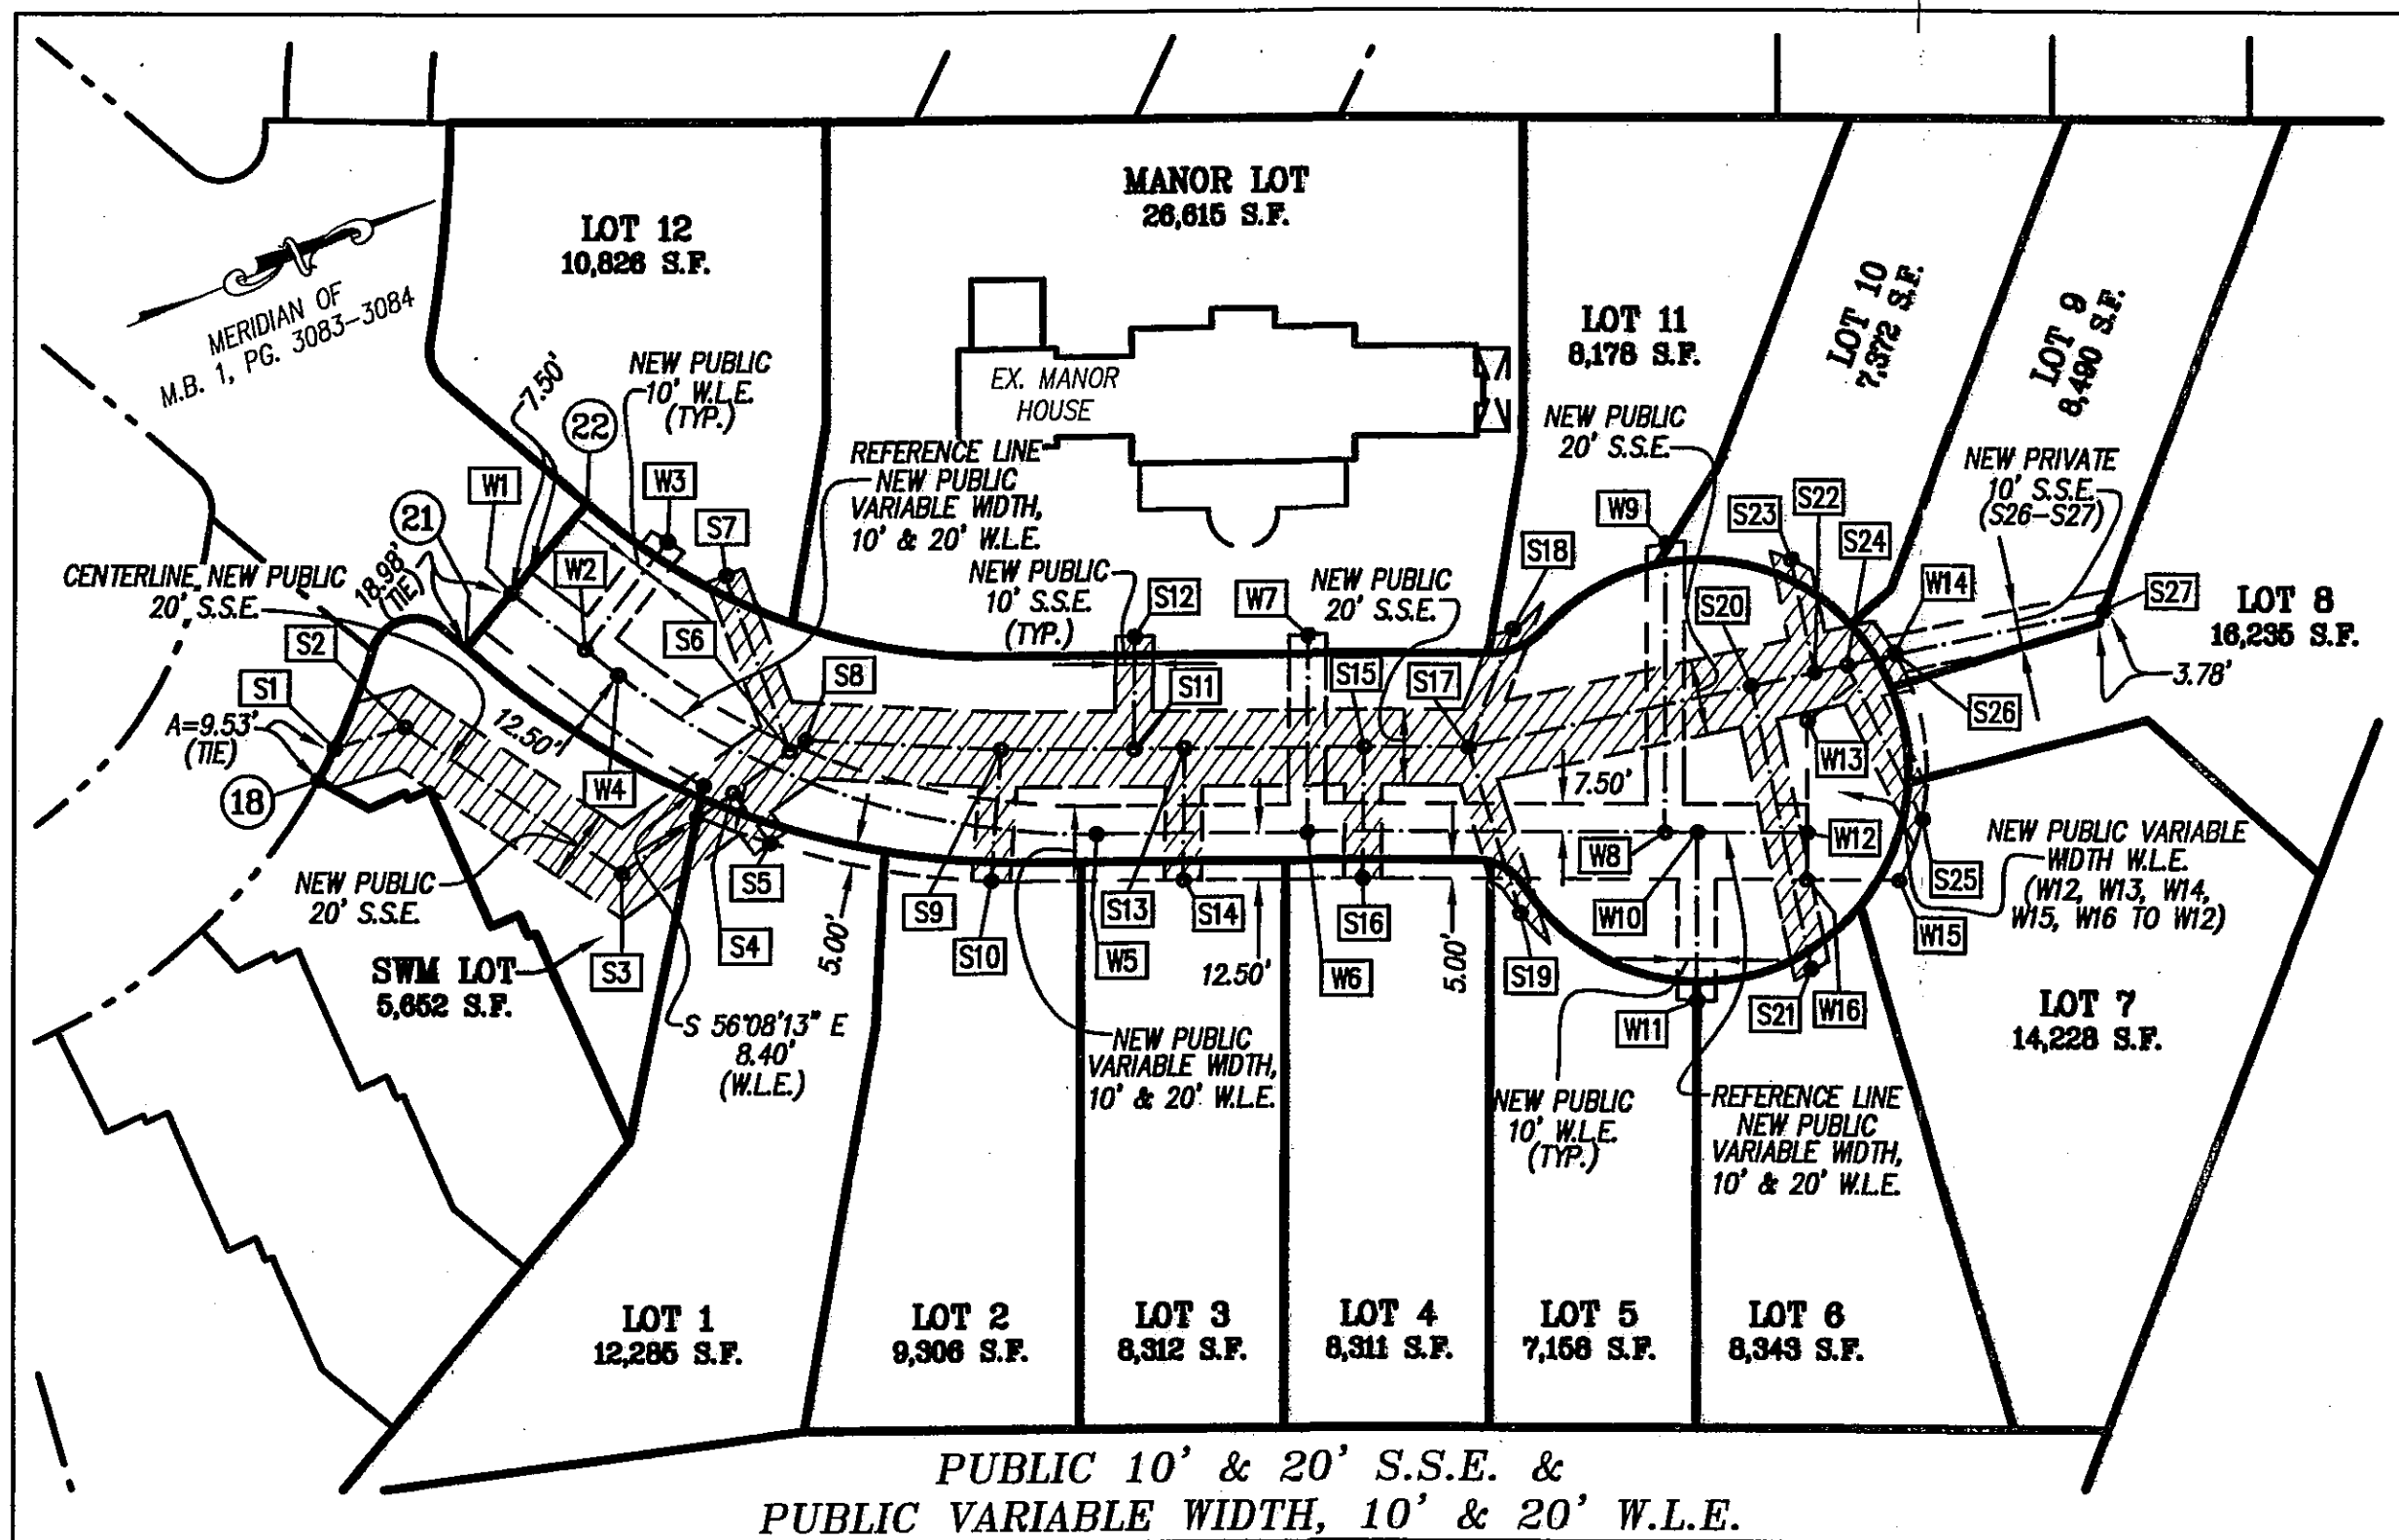


PLAT SHOWING THE
COMBINATION & RESUBDIVISION OF
"QUEEN ANNE COURT"
(M.B. 1, PG. 3339-3342 & 3345)
ORIGINAL LOTS 1 THRU 9, 11 & 12
PROPERTY OF
QUEEN ANNE COURT OF SOUTHWOOD, INC.
(INSTRUMENT #070013456)
CREATING HEREON
"MANOR HOMES OF SOUTHWOOD"
LOTS 1-12, 12A, SWM LOT &
SOUTHWOOD MANOR COURT, S.W.
(12,441 S.F. VARIABLE WIDTH PRIVATE R/W
& ACCESS EASEMENT)
AND
ORIGINAL LOT 10
PROPERTY OF
C. ALAN HENRY
(INSTRUMENT #090007300)
CREATING HEREON
"MANOR LOT" - 26,615 S.F.
SITUATED ALONG SOUTHWOOD MANOR COURT, S.W.
CITY OF ROANOKE, VIRGINIA

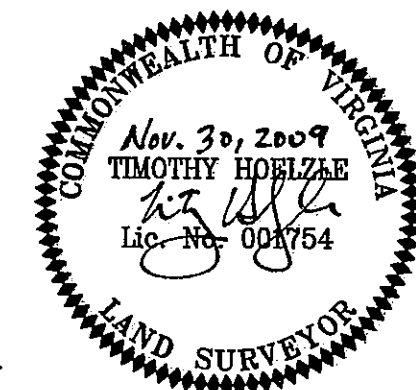

PHONE: (540) 774-4411
FAX: (540) 772-9445
E-MAIL: MAIL@LUMSDENPC.COM

4664 BRAMBLETON AVENUE, SW
P.O. BOX 20669
ROANOKE, VIRGINIA 24018

LUMSDEN ASSOCIATES, P.C.
ENGINEERS-SURVEYORS-PLANNERS
ROANOKE, VIRGINIA

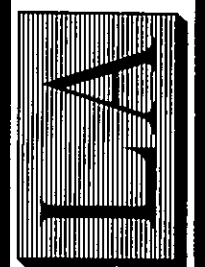

DATE: November 30, 2009
COMM. NO.: 08-231
SCALE: 1" = 50'
SHEET 4 OF 5