



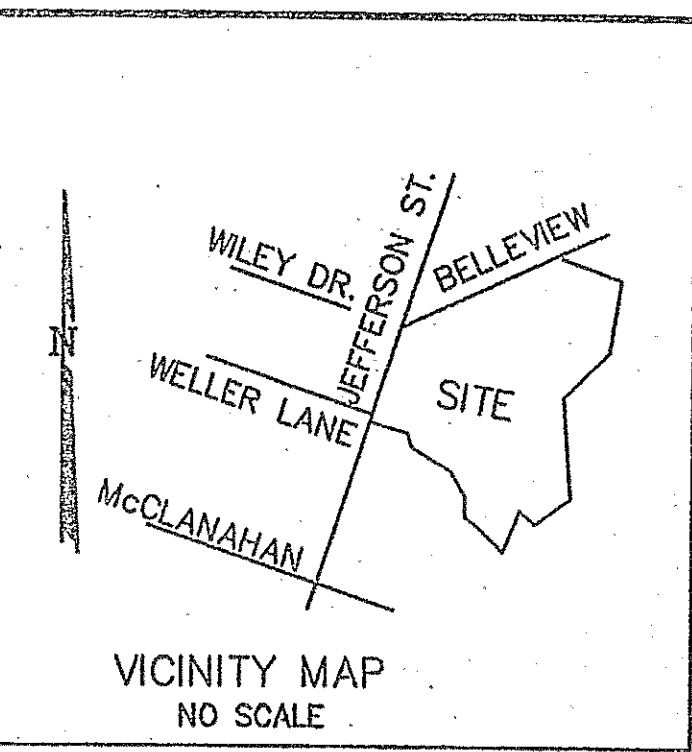

BOUNDARY LINE DATA						
CURVE DATA:						
CURVE	RADIUS	LENGTH	TANGENT	CHORD	BEARING	DELTA
I	25.00'	23.49'	12.70'	22.64'	S 68°49'16" W	53°50'41"
K	485.04'	45.15'	22.59'	45.13'	N 36°29'08" E	05°19'59"
L	104.04'	56.21'	28.81'	55.52'	N 54°29'10" E	30°57'09"
O	349.78'	91.57'	46.05'	91.31'	N 87°49'44" E	14°59'59"
LINE DATA:						
LINE	BEARING	DISTANCE				
L26	N 66°19'36" W	17.32'				
L27	N 74°10'48" W	42.26'				
L28	N 66°19'36" W	25.37'				

- REFERENCE PLATS:
1. "PLAT OF PARTIAL SURVEY & FROM RECORDS FOR CARILION MEDICAL CENTER", PREPARED BY T. P. PARKER & SON, REVISED APRIL 22, 2004 AND RECORDED IN M.B. 1, PGS. 2758-2759.
 2. "PARTIAL SURVEY & SUBDIVISION FOR ROANOKE MEMORIAL HOSPITALS", PREPARED BY T. P. PARKER & SON, REVISED MARCH 19, 1991 AND RECORDED IN M.B. 1, PGS. 1057-1061.
 3. "REVISED EASEMENTS BEING CREATED, EASEMENT PLAT FOR CARILION MEDICAL CENTER", PREPARED BY T. P. PARKER & SON, REVISED SEPTEMBER 13, 2004 AND RECORDED IN M.B. 1, PG. 2804.
 4. "EASEMENTS BEING VACATED, EASEMENT PLAT FOR CARILION MEDICAL CENTER", PREPARED BY T. P. PARKER & SON, DATED AUGUST 3, 2004 AND RECORDED IN M.B. 1, PG. 2809.

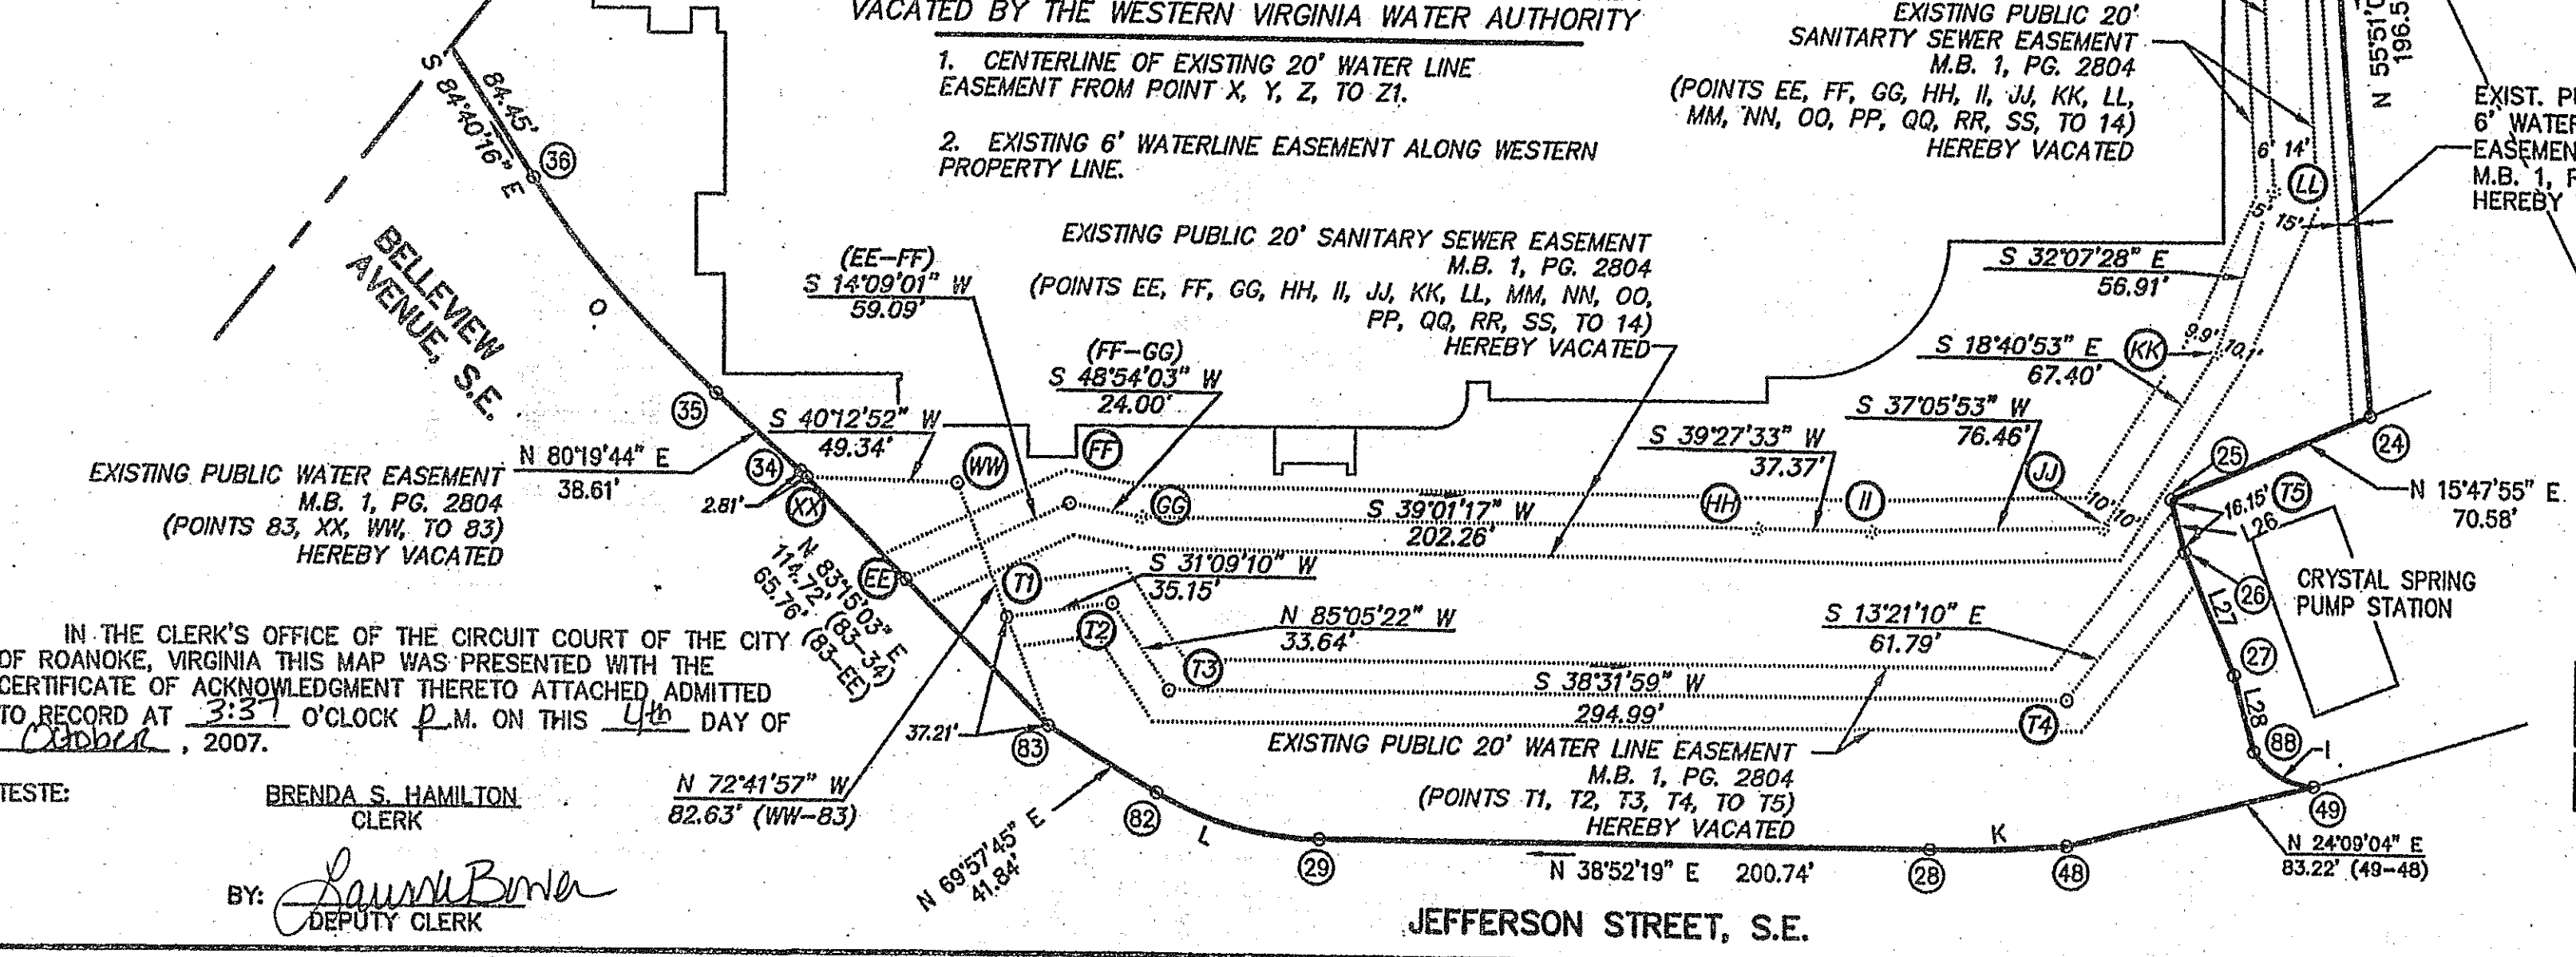

EASEMENTS SHOWN ON M.B. 1, PG. 2804 HEREBY VACATED BY THE WESTERN VIRGINIA WATER AUTHORITY

1. EXISTING 20' SANITARY SEWER EASEMENT FROM POINTS EE, FF, GG, HH, II, JJ, KK, LL, MM, NN, OO, PP, QQ, RR, SS, TO PROPERTY CORNER NUMBER 14. AS SHOWN.
2. CENTERLINE OF EXISTING 20' WATER LINE EASEMENT FROM POINT T1, T2, T3, T4, TO T5.
3. CENTERLINE OF EXISTING 20' WATER LINE EASEMENT FROM VI, V2, V3, V4, V5, V6, V7, V8, V9 TO X.
4. EXISTING WATERLINE EASEMENT FROM POINT 83, XX, WW, TO 83.

EASEMENTS SHOWN ON M.B. 1, PGS. 1057-1061 HEREBY VACATED BY THE WESTERN VIRGINIA WATER AUTHORITY

1. CENTERLINE OF EXISTING 20' WATER LINE EASEMENT FROM POINT X, Y, Z, TO Z1.
2. EXISTING 6' WATERLINE EASEMENT ALONG WESTERN PROPERTY LINE.

EASEMENTS BEING VACATED

EASEMENT PLAT FROM RECORDS FOR
CARILION MEDICAL CENTER
SUCCESSOR TO ROANOKE MEMORIAL HOSPITALS
AND.


WESTERN VIRGINIA WATER AUTHORITY
SHOWING THE VACATION OF EXISTING PUBLIC EASEMENTS
PREVIOUSLY SHOWN IN M.B. 1, PG. 2804

ROANOKE, VIRGINIA
TAX NO. 4060301
DRAWN: JJB/PJB
CALC.: PJB
N.B.: RMH-6

SCALE: 1" = 50'
DATE: SEPTEMBER 17, 2007
W.O. 07-0315-01

parker
DESIGN GROUP
ENGINEERS * SURVEYORS * PLANNERS * LANDSCAPE ARCHITECTS
D.N.: 07-0315-ESMT-VACATE.DWG

816 Boulevard
Salem, Virginia 24153
Phone: 540-387-1153
Fax: 540-389-5767
www.parkerdg.com

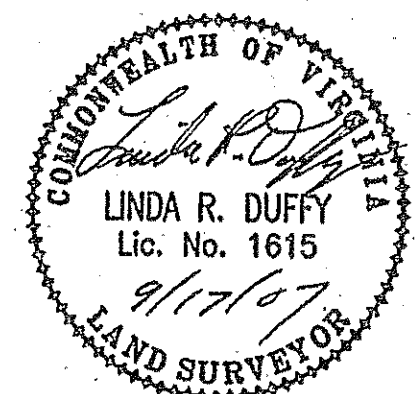

THIS VACATION PLAT IS BASED ON RECORDS.
CARILION MEDICAL CENTER IS THE OWNER OF
RECORD. SEE D.B. 1433, PG. 199;
D.B. 1470, PG. 1551; D.B. 1636, PG. 1244,
AND INST. # 040005547.

IN THE CLERK'S OFFICE OF THE CIRCUIT COURT OF THE CITY
OF ROANOKE, VIRGINIA THIS MAP WAS PRESENTED WITH THE
CERTIFICATE OF ACKNOWLEDGMENT THERETO ATTACHED ADMITTED
TO RECORD AT 3:37 O'CLOCK P.M. ON THIS 14th DAY OF
October, 2007.

TESTE: **BRENDA S. HAMILTON**
CLERK

BY: *Lauren Bower*
DEPUTY CLERK