
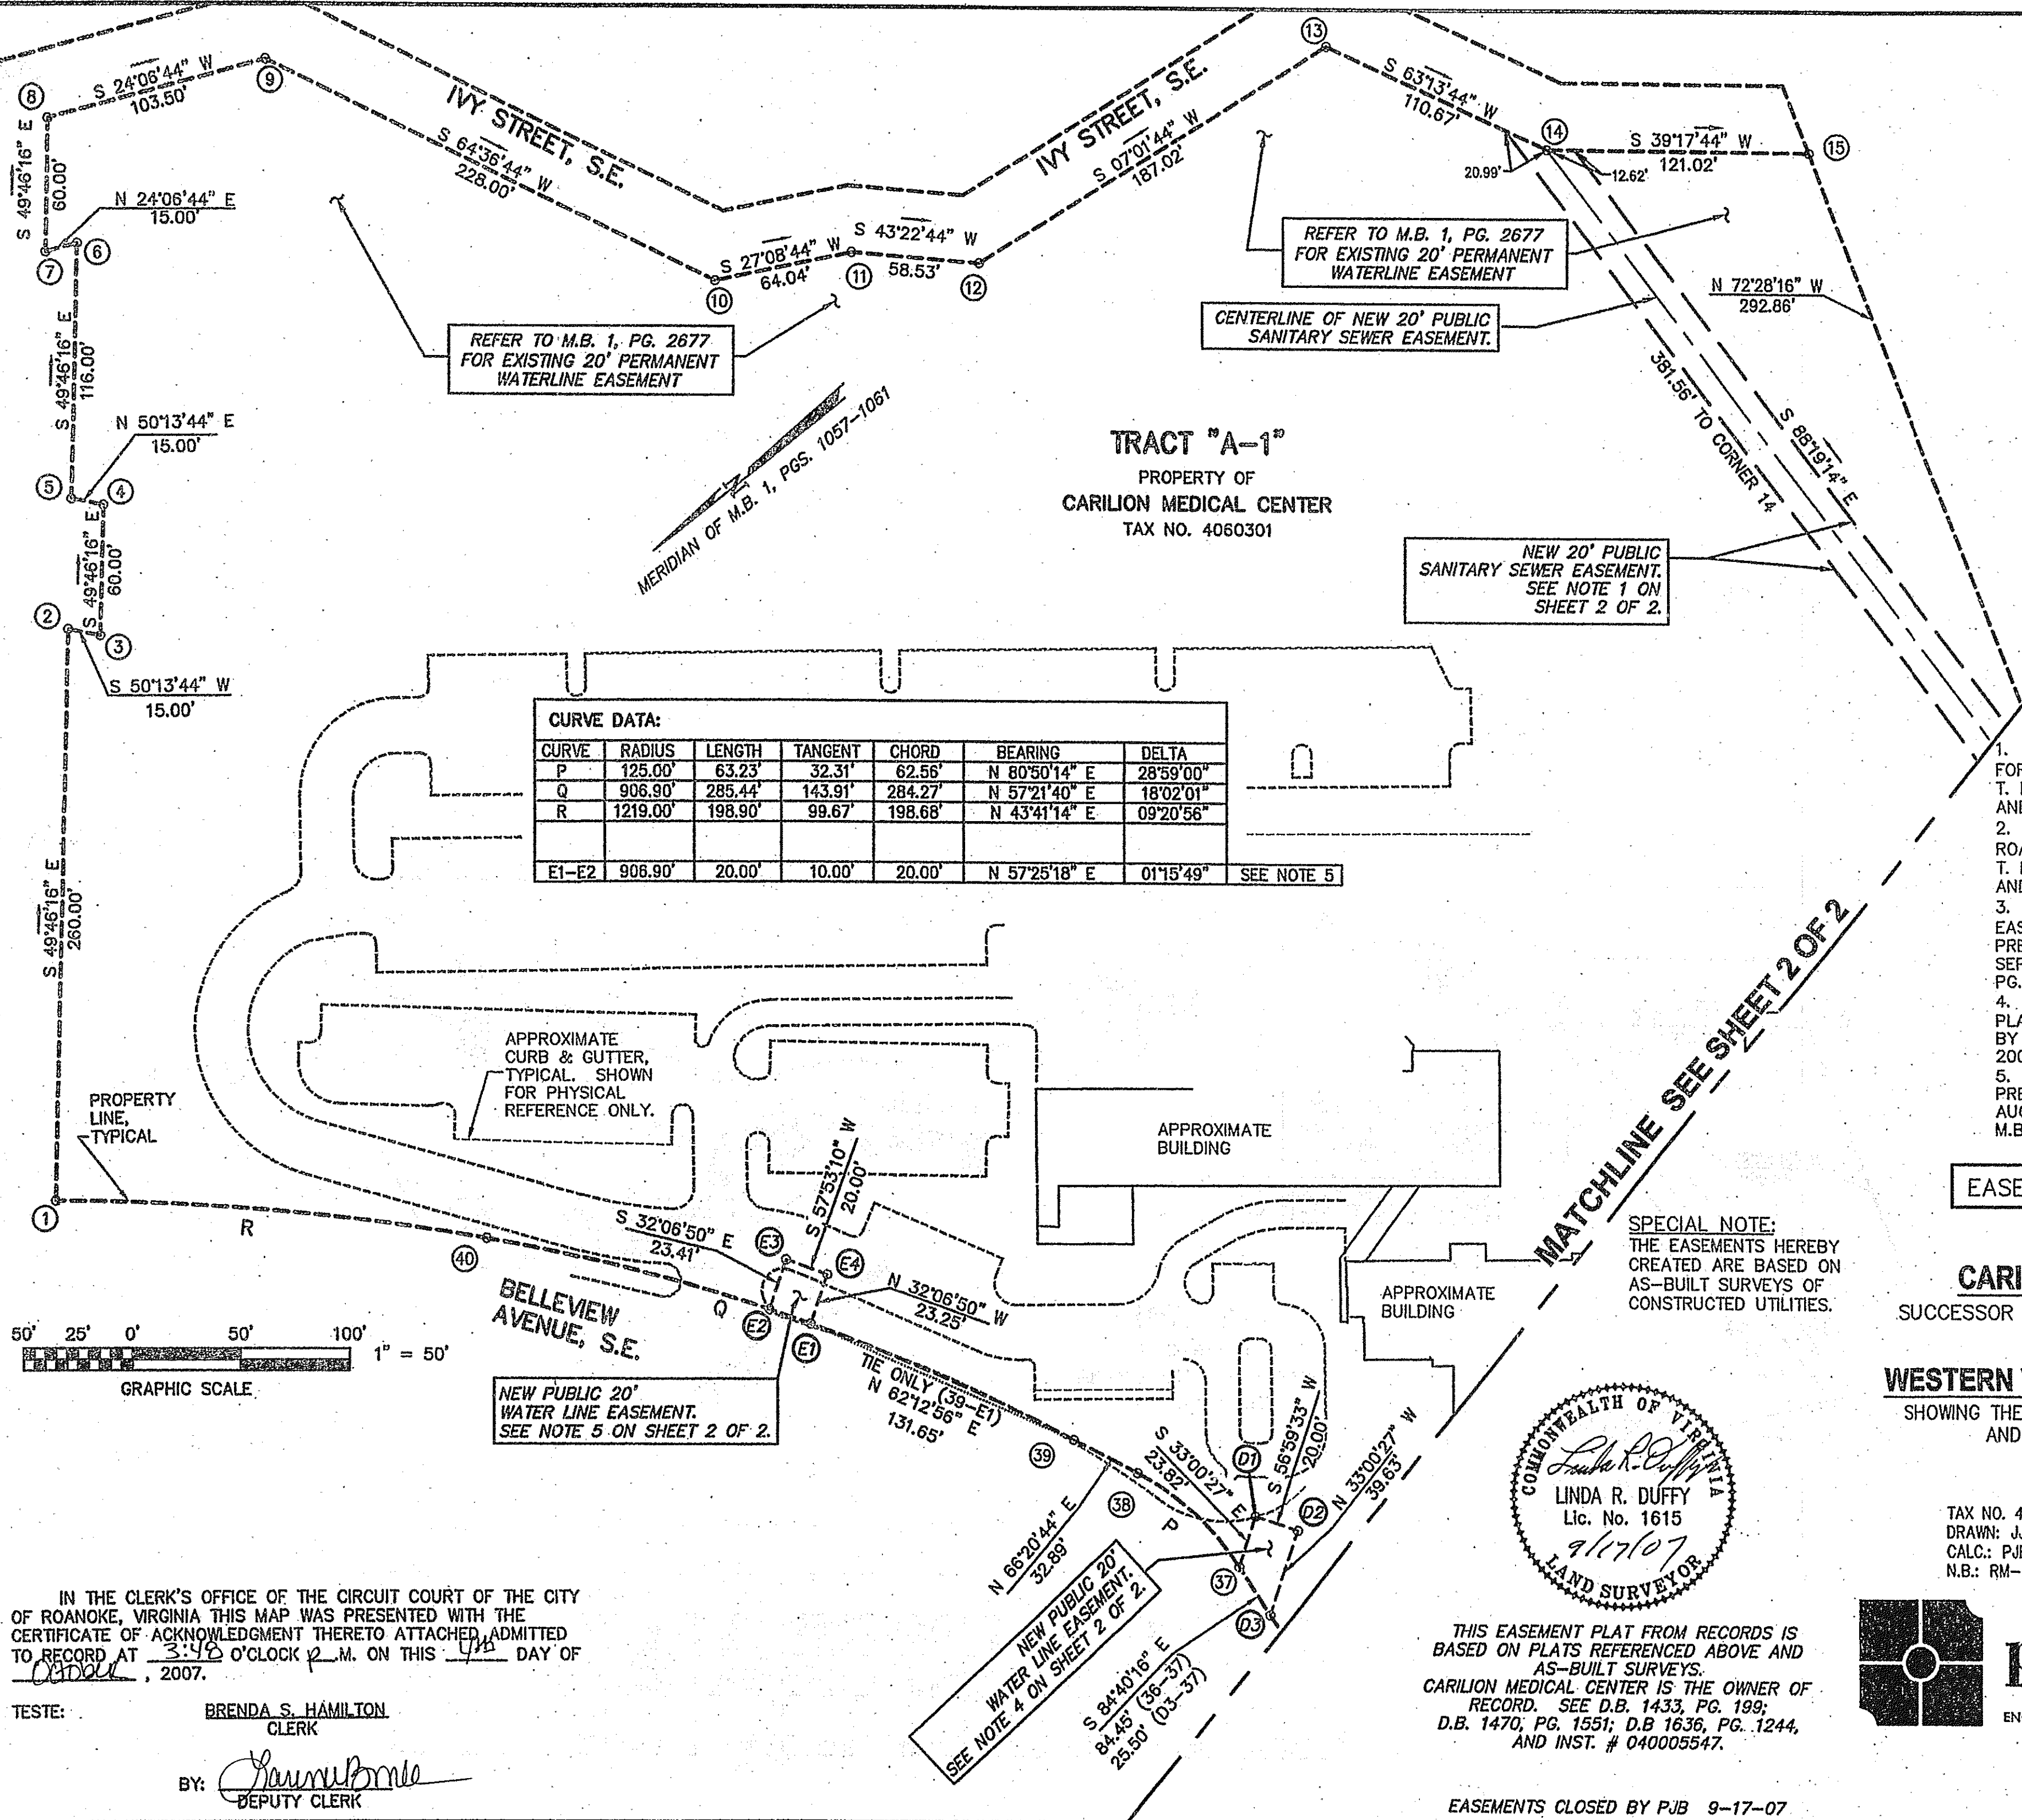


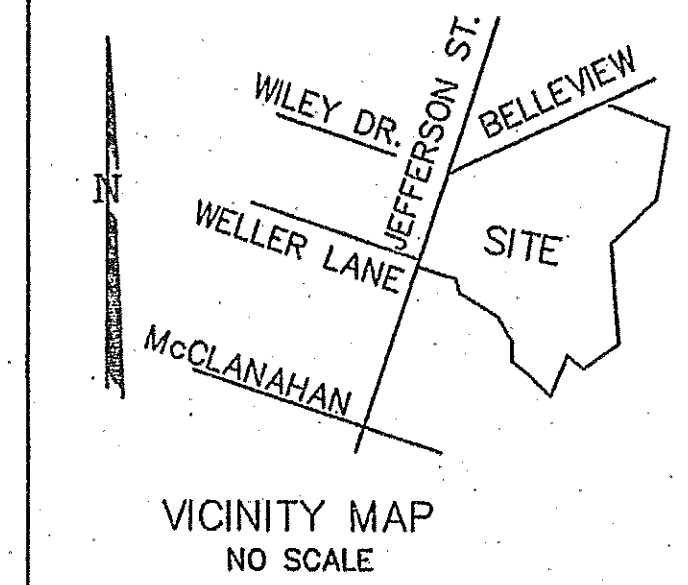

REFERENCE PLATS:

1. "PLAT OF PARTIAL SURVEY & FROM RECORDS FOR CARILION MEDICAL CENTER", PREPARED BY T. P. PARKER & SON, REVISED APRIL 22, 2004 AND RECORDED IN M.B. 1, PGS. 2758-2759.
2. "PARTIAL SURVEY & SUBDIVISION FOR ROANOKE MEMORIAL HOSPITALS", PREPARED BY T. P. PARKER & SON, REVISED MARCH 19, 1991 AND RECORDED IN M.B. 1, PGS. 1057-1061.
3. "REVISED EASEMENTS BEING CREATED, EASEMENT PLAT FOR CARILION MEDICAL CENTER", PREPARED BY T. P. PARKER & SON, REVISED SEPTEMBER 13, 2004 AND RECORDED IN M.B. 1, PG. 2804.
4. "EASEMENTS BEING VACATED, EASEMENT PLAT FOR CARILION MEDICAL CENTER", PREPARED BY T. P. PARKER & SON, DATED AUGUST 3, 2004 AND RECORDED IN M.B. 1, PG. 2809.
5. "PERMANENT WATERLINE EASEMENT", PREPARED BY MATTERN & CRAIG, DATED AUGUST 21, 2003, AND RECORDED IN M.B. 1, PG. 2677.

EASEMENTS BEING CREATED


EASEMENT PLAT FOR
CARILION MEDICAL CENTER
 SUCCESSOR TO ROANOKE MEMORIAL HOSPITALS
 AND

WESTERN VIRGINIA WATER AUTHORITY
 SHOWING THE CREATION OF NEW PUBLIC EASEMENTS
 AND EXISTING ACCESS EASEMENTS

ROANOKE, VIRGINIA

TAX NO. 4060301
 DRAWN: JJB/PJB
 CALC.: PJB
 N.B.: RM-6

SCALE: 1" = 50'
 DATE: SEPTEMBER 17, 2007
 W.O. 07-0315-01

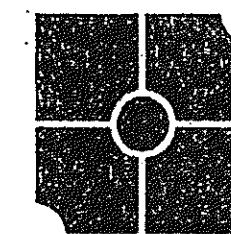

parker
 DESIGN GROUP

ENGINEERS * SURVEYORS * PLANNERS * LANDSCAPE ARCHITECTS
 D.N.: 07-0315-ESMT-NEW.DWG

SHEET 1 OF 2

M.B. 1 PG. 32316

THIS EASEMENT PLAT FROM RECORDS IS
 BASED ON PLATS REFERENCED ABOVE AND
 AS-BUILT SURVEYS.
 CARILION MEDICAL CENTER IS THE OWNER OF
 RECORD. SEE D.B. 1433, PG. 199;
 D.B. 1470, PG. 1551; D.B. 1636, PG. 1244,
 AND INST. # 040005547.

EASEMENTS CLOSED BY PJB 9-17-07

IN THE CLERK'S OFFICE OF THE CIRCUIT COURT OF THE CITY
 OF ROANOKE, VIRGINIA THIS MAP WAS PRESENTED WITH THE
 CERTIFICATE OF ACKNOWLEDGMENT THERETO ATTACHED ADMITTED
 TO RECORD AT 3:48 O'CLOCK P.M. ON THIS 17 DAY OF
 SEPTEMBER, 2007.

TESTE: **BRENDA S. HAMILTON**
 CLERK

BY: *[Signature]*
 DEPUTY CLERK