



The annexed is a plat of lots offered for sale by
Col. Charles W. Burwell.

Lot No. 19 is 82 1/2 feet in front
and runs back 330 feet, & contains
3/8 of an acre.
No. 20, on which are improve-
ments, is 196 feet in front & runs
back 330 feet, & the back part
is 85 feet wide & contains
1 1/2 acres.
Lots 1 & 2 are woodland
lots.

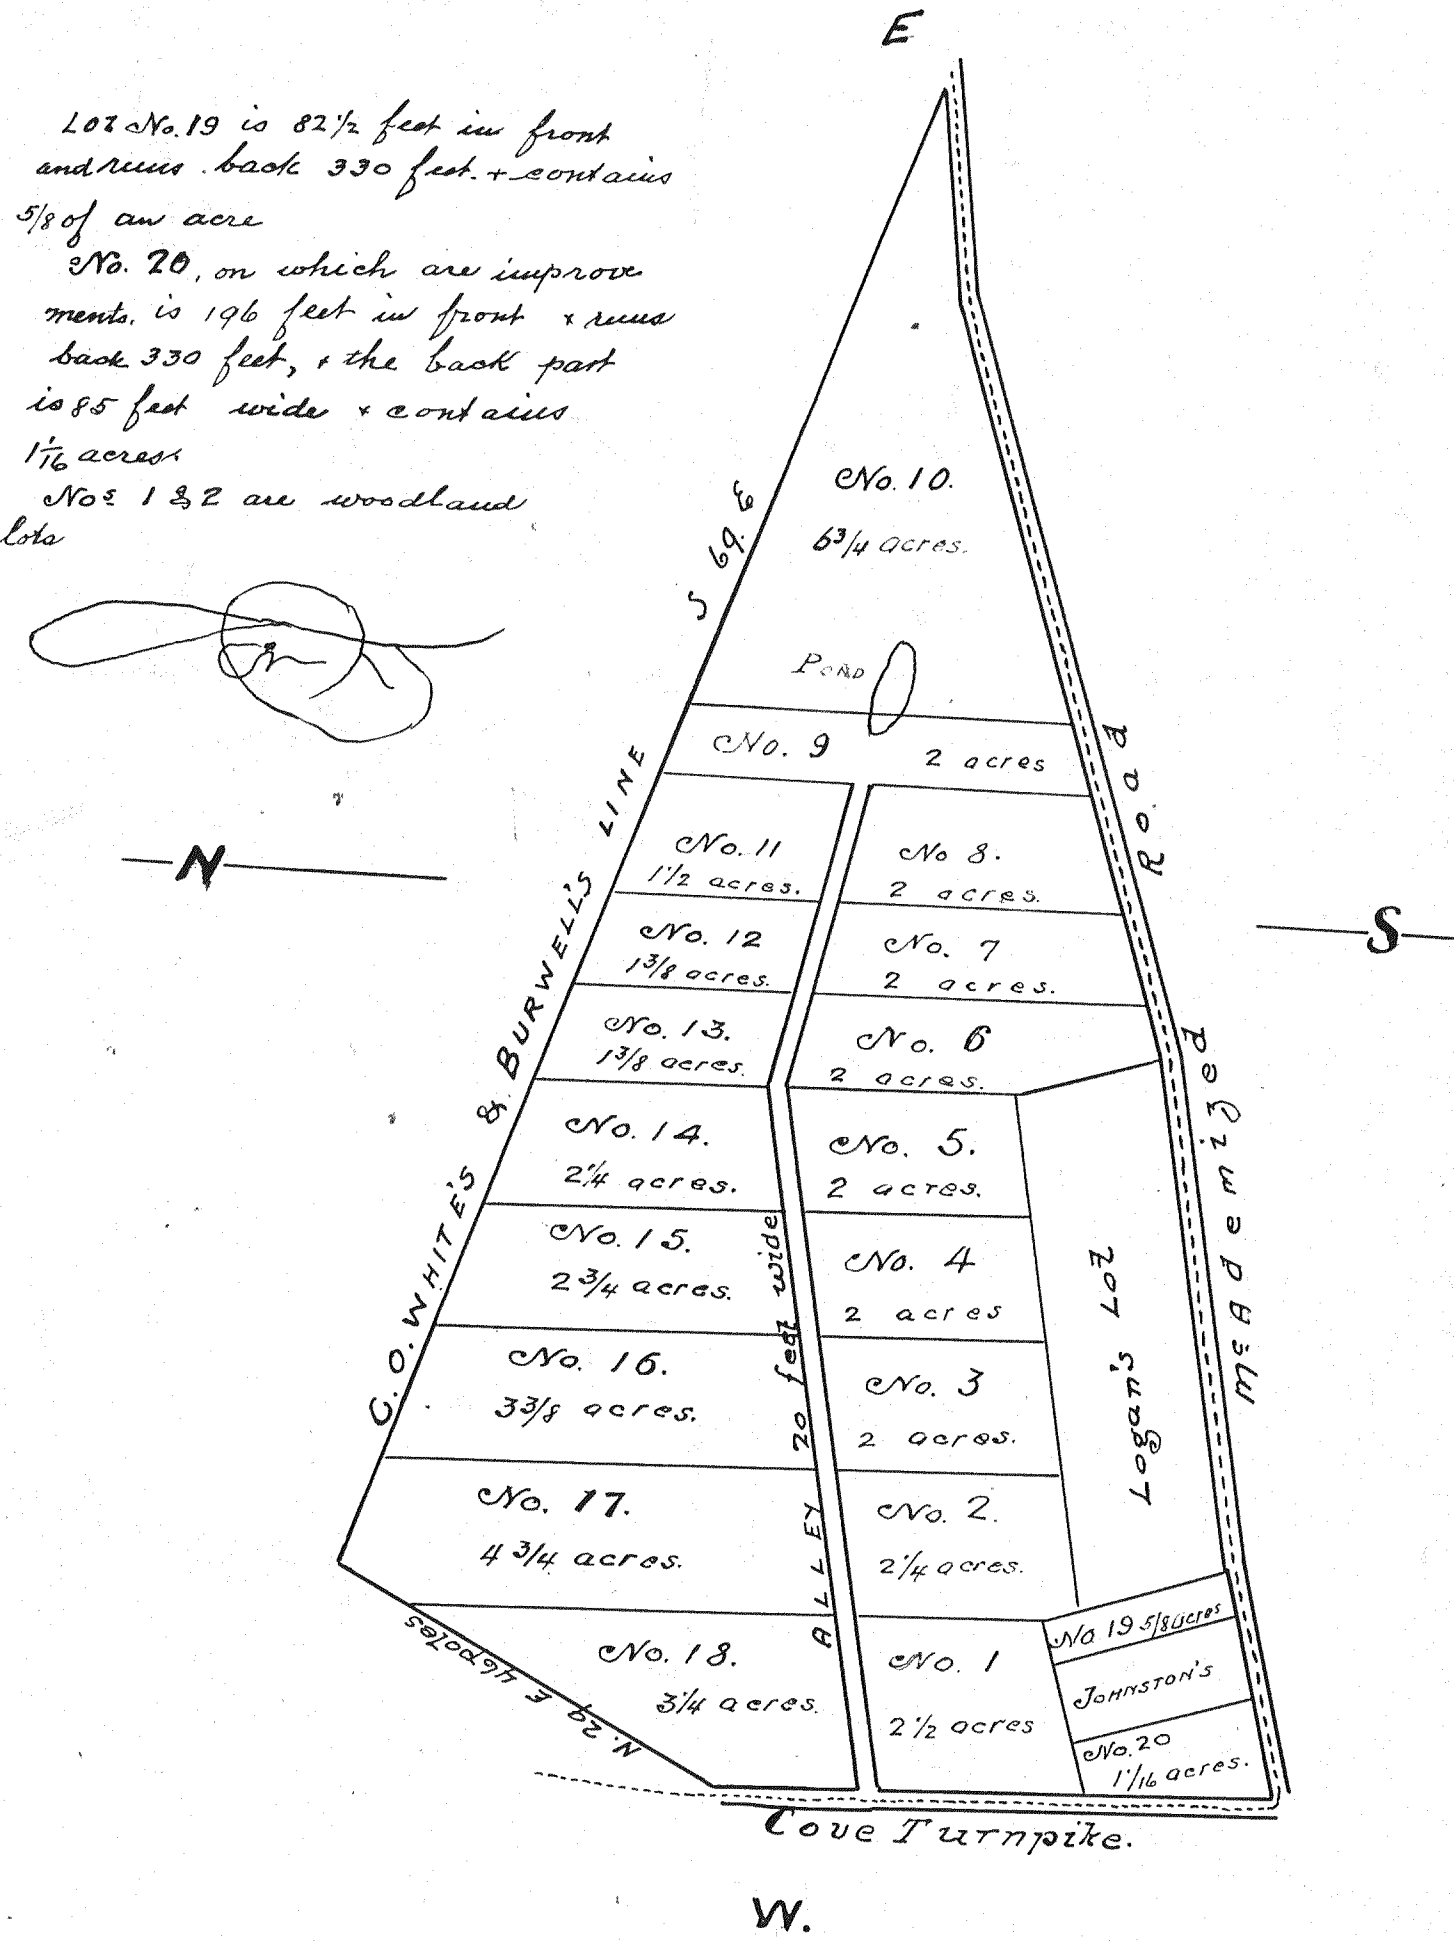


Plat of Lots
Mrs. Susan Shanks.
West of Salem, Va.
Roanoke, November

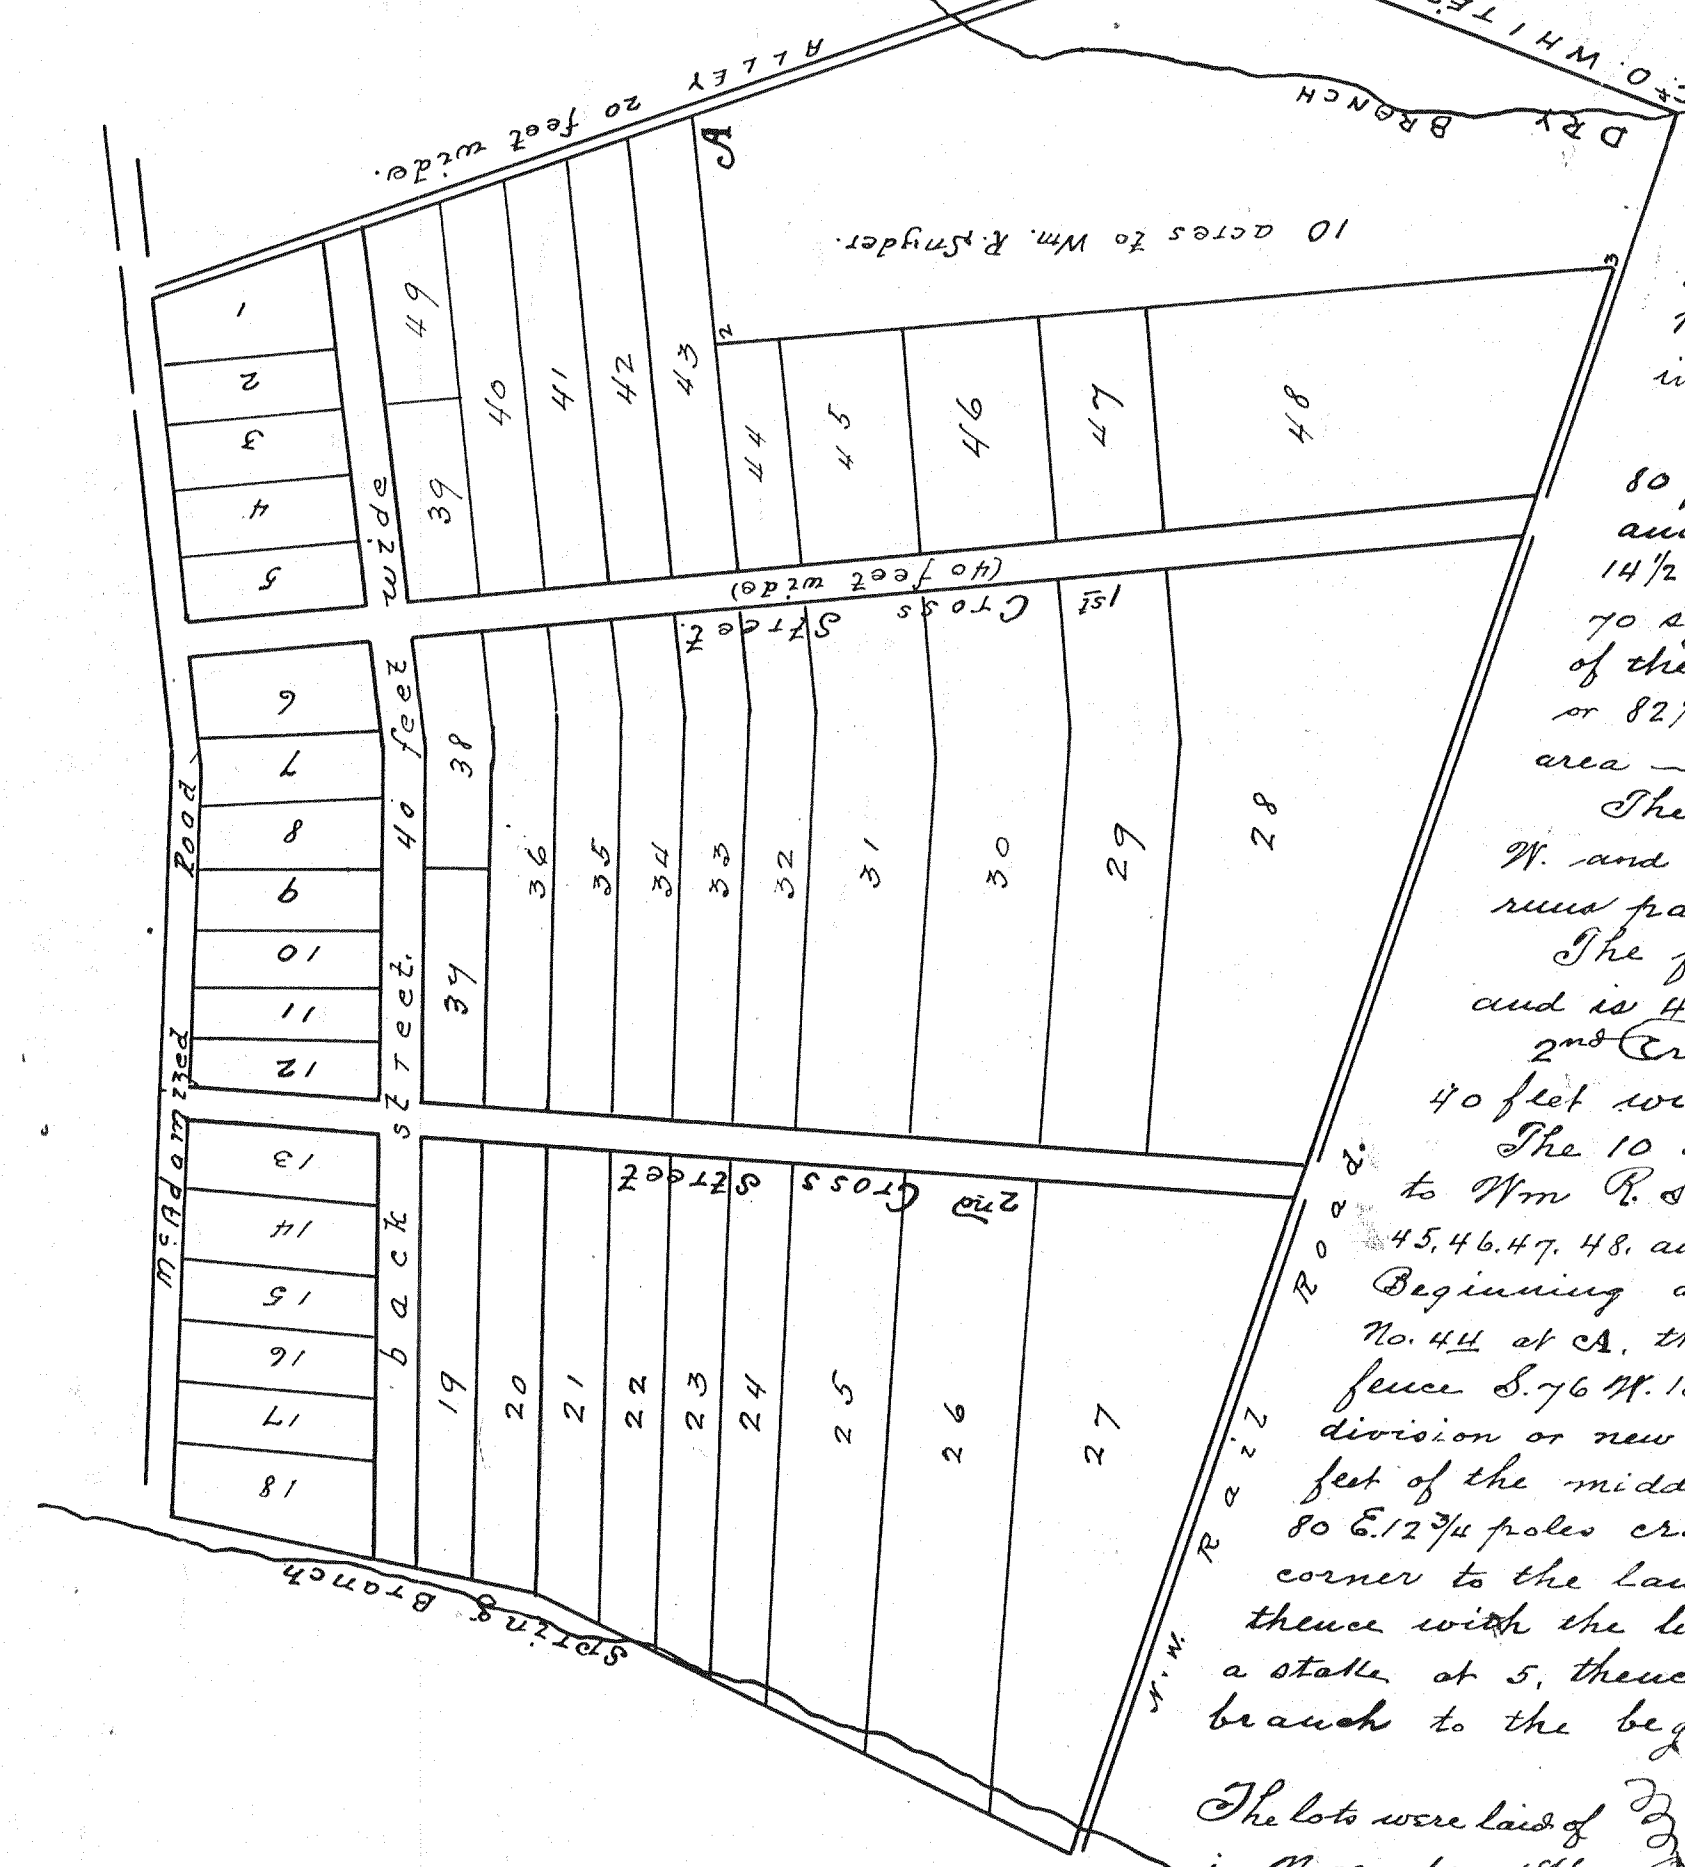

The
suits the
Mrs. Susan
are lying of
McAdams road
in the County of
The first row o
80 feet wide parallel
and running back to
14 1/2 poles or 240 feet
70 square poles. The 4
of the back street are each
or 82 1/2 feet wide, & varies in
area.
The back street runs S 76 N
W. and is 40 feet wide. The said
runs parallel to the McAdams road.
The first cross street runs S 1/4
and is 40 feet wide.
2nd Cross Street runs S 1/4 E and is
40 feet wide.
The 10 acres of land which was sold
to Wm. R. Snyder embraces parts of Nos. 44
45, 46, 47, 48, and is bounded as follows: to
beginning at a stake on Whites Alley, corner
No. 44, at A, thence with a line, there of along
fence S 76 W. 18 poles to a stake at 2, thence to
division or new line S 1/4 E 69 1/2 poles to within
feet of the middle of the Railroad at 3, thence
S 1/2 W 1/2 poles crossing the branch to a least
corner to the land of the late C. W. White at
thence with the line thence of N 12 E 37 1/2 poles
a stake at 5, thence N 26 1/2 W. 44 poles cross Dry
branch to the beginning.
December 29th 1869.
The lots were laid off
in November 1866
Jno. Snyder

PLAT OF LOTS OF WOODLAND OF
Mrs. S. Shanks.

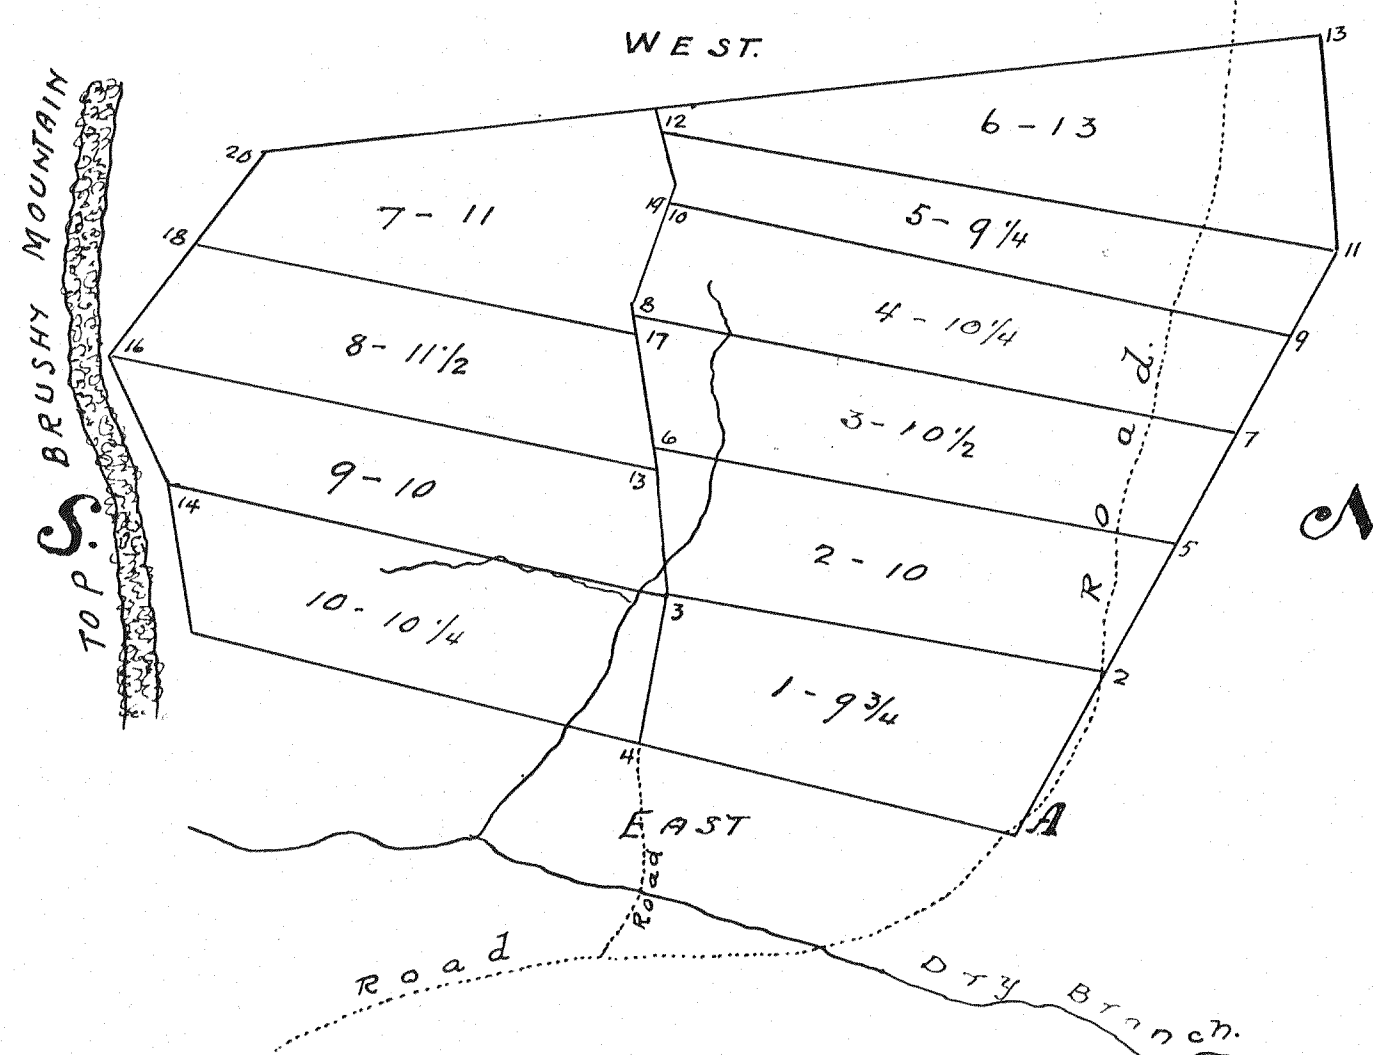

not a chestnut oak & pine on the top of Brushy Mountain on a line of the land Logan Snyder bought of Chapman at 14, & with a line thence of N 55 E 23 poles, N 11 W 72 poles to the road at 4, thence along the same S 75 W 22 po. to the beginning.
March 8th 1877.
Jno. Snyder

This tracing made November 3rd 1927.
from original Plat Record Book No. 1 Page 2.
Filed in the Office of the Clerk of the Circuit Court
at Salem, Virginia.
Made by Wm. Palmer
Checked by J. R. Kellum