

**MONTEIRO ADDITION
TO THE
TOWN OF SALEM.**

We D.B. Shouse and R.H. Logan, Comms. of the Circuit Court of Roanoke County Virginia in the Chancery cause of J.M.A. Hurt & Co vs The Heirs of P.E.H. Martelero decida certify that the annexed plat of lots laid off from the lands in the said proceedings, in said cause mentioned with the streets & alleys there in set forth, was made by us as said Comms., that are mentioned in the premises and sale of said lots was duly reported to said Court and by it confirmed.


D.B. Shouse

D. B. S. Trousse
R. L. Logan

In the Clerk's Office of the County Court of Roanoke County the 23rd day of April 1890. the annexed Plat and statement signed by D.B. Strouse & R.H. Logan, Commrs. were presented, and acknowledged by the said D.B. Strouse and R.H. Logan, and thereupon the said Plat and statement are filed and admitted to record

Teste: H. M. Lawley Clerk

Hand of
M^{rs} M^{rs} only
Addition

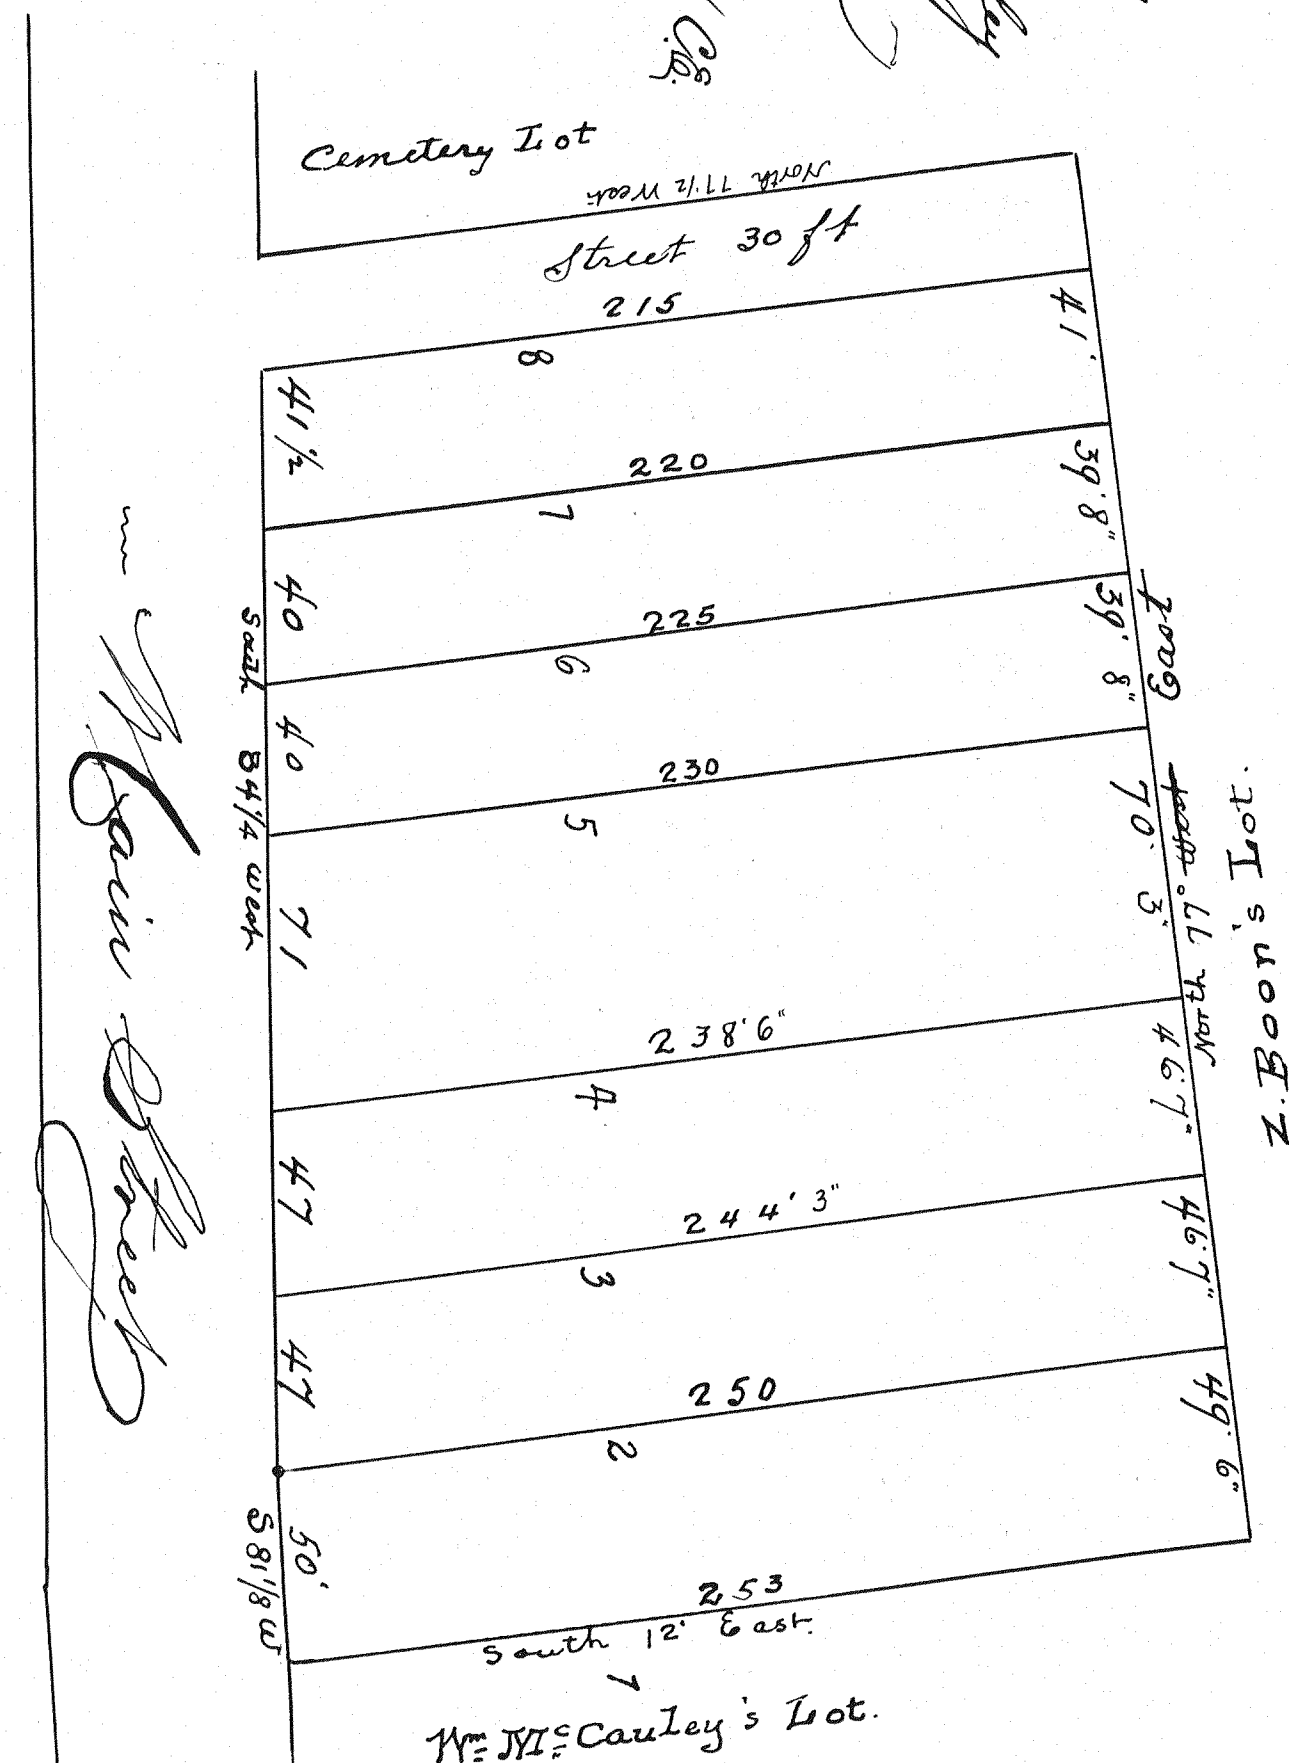

The foregoing subdivision of a lot of land lying on the South side of Main Street in the Town of Salem in Bonanza County, and adjoining the Salem Cemetery, the same being the Eastern part of a lot containing 26 Acres & 125 poles conveyed to myself by C. M. Burwell Esq. of M. Burwell deceased, by Deed dated November 3 1871 is with the free consent and in accordance with the desire of the undersigned owner.

Given under my hand this 13th day of May, 1890

M^{rs} M^cCauley

"On Back of Plat"

State of Virginia
County of Roanoke

I, John A. Campbell Justice of the Peace in and for said County in said State do hereby certify that William McCauley whose name is signed to the foregoing writing bearing date on the 1st day of May 1890, has acknowledged the same before me in my County aforesaid. Given under my hand this 1st day of May 1890

John H. Camper J.P.

Virginia: In the Clerks Office of the County Court of Roanoke County the 1st day of May 1890.
This map of the sub-division of the lot of Mrs. McCawley lying in Salem
Roanoke County was this day filed in said office and together with
the certificates thereto annexed admitted to record.

Teste. Wm McLaury Clerk

SUB DIVISION OF
WM McCauley
SALEM, VA.

This Tracing made November. 15th 1927
from original Tracings.
Filed in the office of the Clerk of the
Circuit Court of Roanoke County, at
Salem, Virginia.
Made by. *Wm Palmer*
Checked by. *J. R. Hilliard*



Monteiro Addition. Town of Salem. Va.

Area & measurements black. No. of lot Red.