
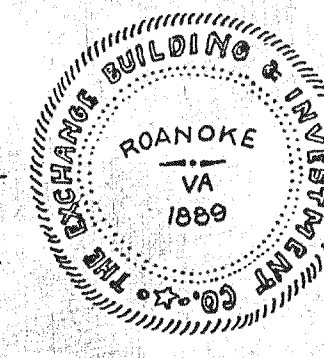


MAP OF Property

OWNED BY

The Exchange Building & Investment Co.

ROANOKE, VA.

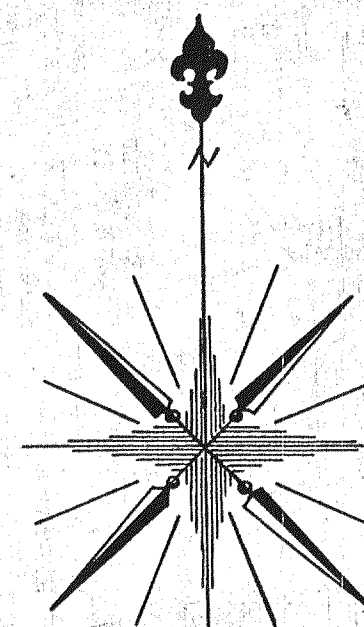


This instrument made this 6th day of May 1890, by the Exchange Building and Investment Company, witnesses that the same subdivision of land as shown on the map and plan of the said Exchange Building and Investment Company, witness the signature of said company signed by its President and the seal of the said company attested by its Secretary, Witness: The Exchange Building and Investment Company.

By Jos. T. Engleby
President
C. B. Mearns
Secretary

State of Virginia } to-wit: I, Jas. W. Woods, a Notary Public in and for the City of Roanoke
City of Roanoke } and State aforesaid, do certify that Jos. T. Engleby and C. B. Mearns
President and Secretary of the Exchange Building and Investment Company have
acknowledged the same before me in my City aforesaid.
Given under my hand this 6th day of May 1890.
Jas. W. Woods
Notary Public.

In the Clerk's Office of the County Court of Roanoke County, the 7th day of May 1890, this plan was filed and together with the certificate and certificate of acknowledgment thereon annexed, admitted to record.
Teste Wm. McCurdy
Clerk

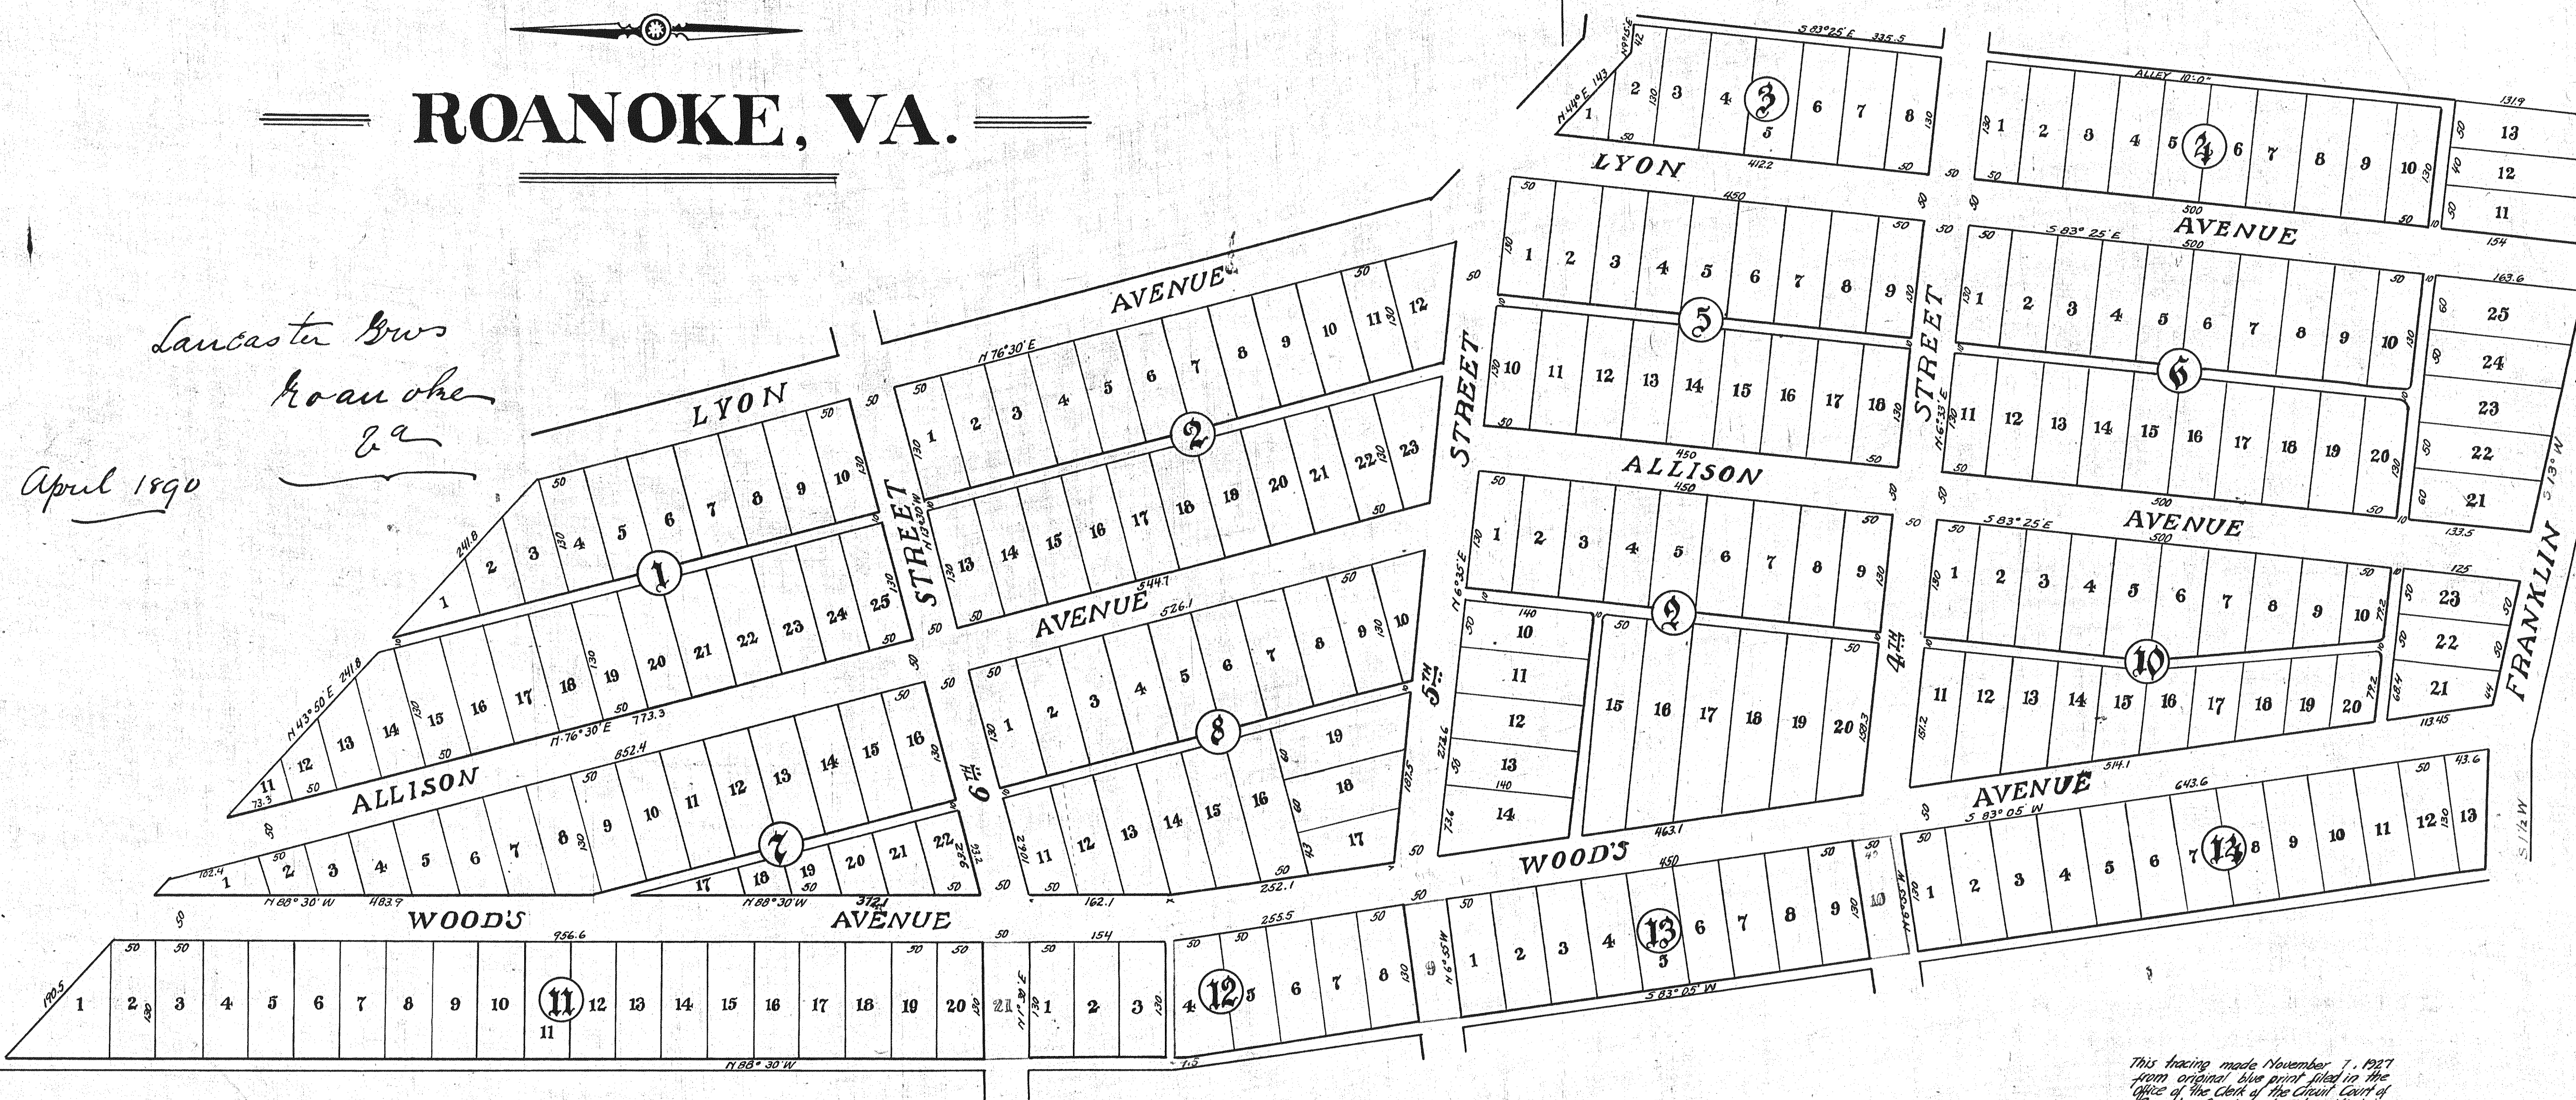

NOTE: The Exchange Building and Investment Company of the City of Roanoke, Virginia reserves the full, free and exclusive right to the streets, avenues and alleys now or hereafter to be laid off on the lands of said Company, for the following purposes, viz: Railroad rights of way, street railroads water works, water pipes, gas works, gas pipes street lamps, electric works, electric and other lights, electric poles and wires and telegraph and telephone lines. It also reserves the right to modify this plan by changing the size and shape of blocks and lots, width direction and location of streets, avenues and alleys and by abolishing alleys Provided no such changes shall be made in such portions of streets, avenues and alleys as may be bounded by or pass through blocks in which one or more lots may have been previously sold, without the consent in writing of the owners of such lots. Further the Company does not bind itself to open such portions of any streets, avenues or alleys now laid out in this plan as may run through lots or lands now owned by others.

This tracing made November 1, 1927 from original blue print filed in the office of the Clerk of the Circuit Court of Roanoke County, at Salem, Virginia.
Made by J. R. Hillhouse
checked by Wm. Palmer

