


PLAN
OF SUBDIVISION OF
LOT N^o 1 BLOCK 48
SALEM IMPROVEMENT COMPANY'S PROPERTY

Scale 66^{feet} to 1^{inch}

Owned by W.E. Hubbert.

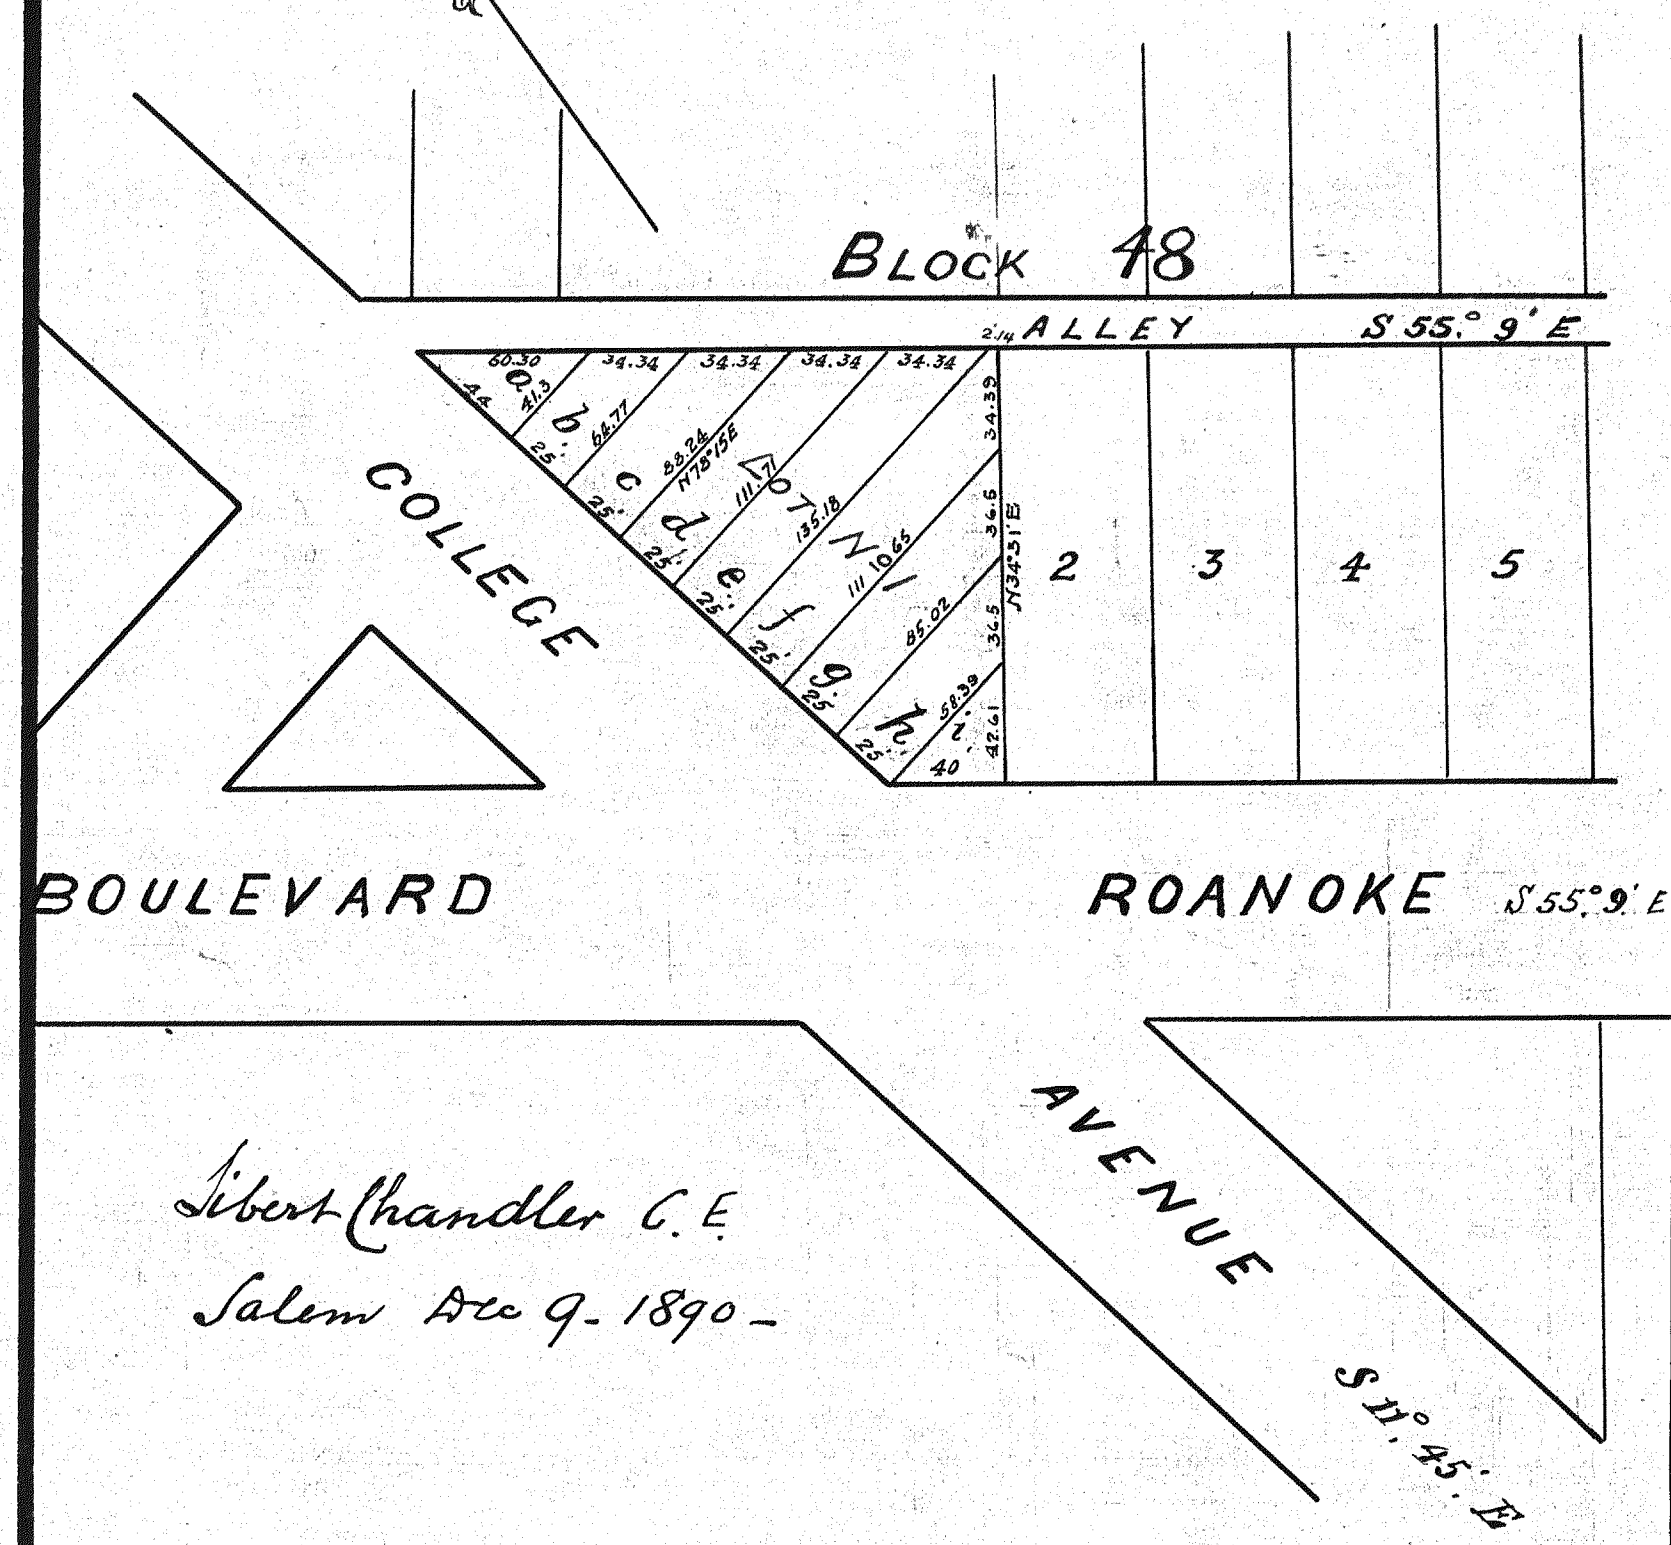

MAP
OF
PROPERTY OWNED
BY
SALEM CLUB LAND CO
SALEM
ROANOKE CO.
VA

W. H. SLAYMAKER.
ENGINEER


Scale 100 ft = 1 inch.

APPROVED. AUG 12 1890

O. L. Stearns
PRES.

R. S. Stearns. GEN. MANG'D.

O. L. STARNES PRES.
R. S. STARNES GEN. MANAGER.

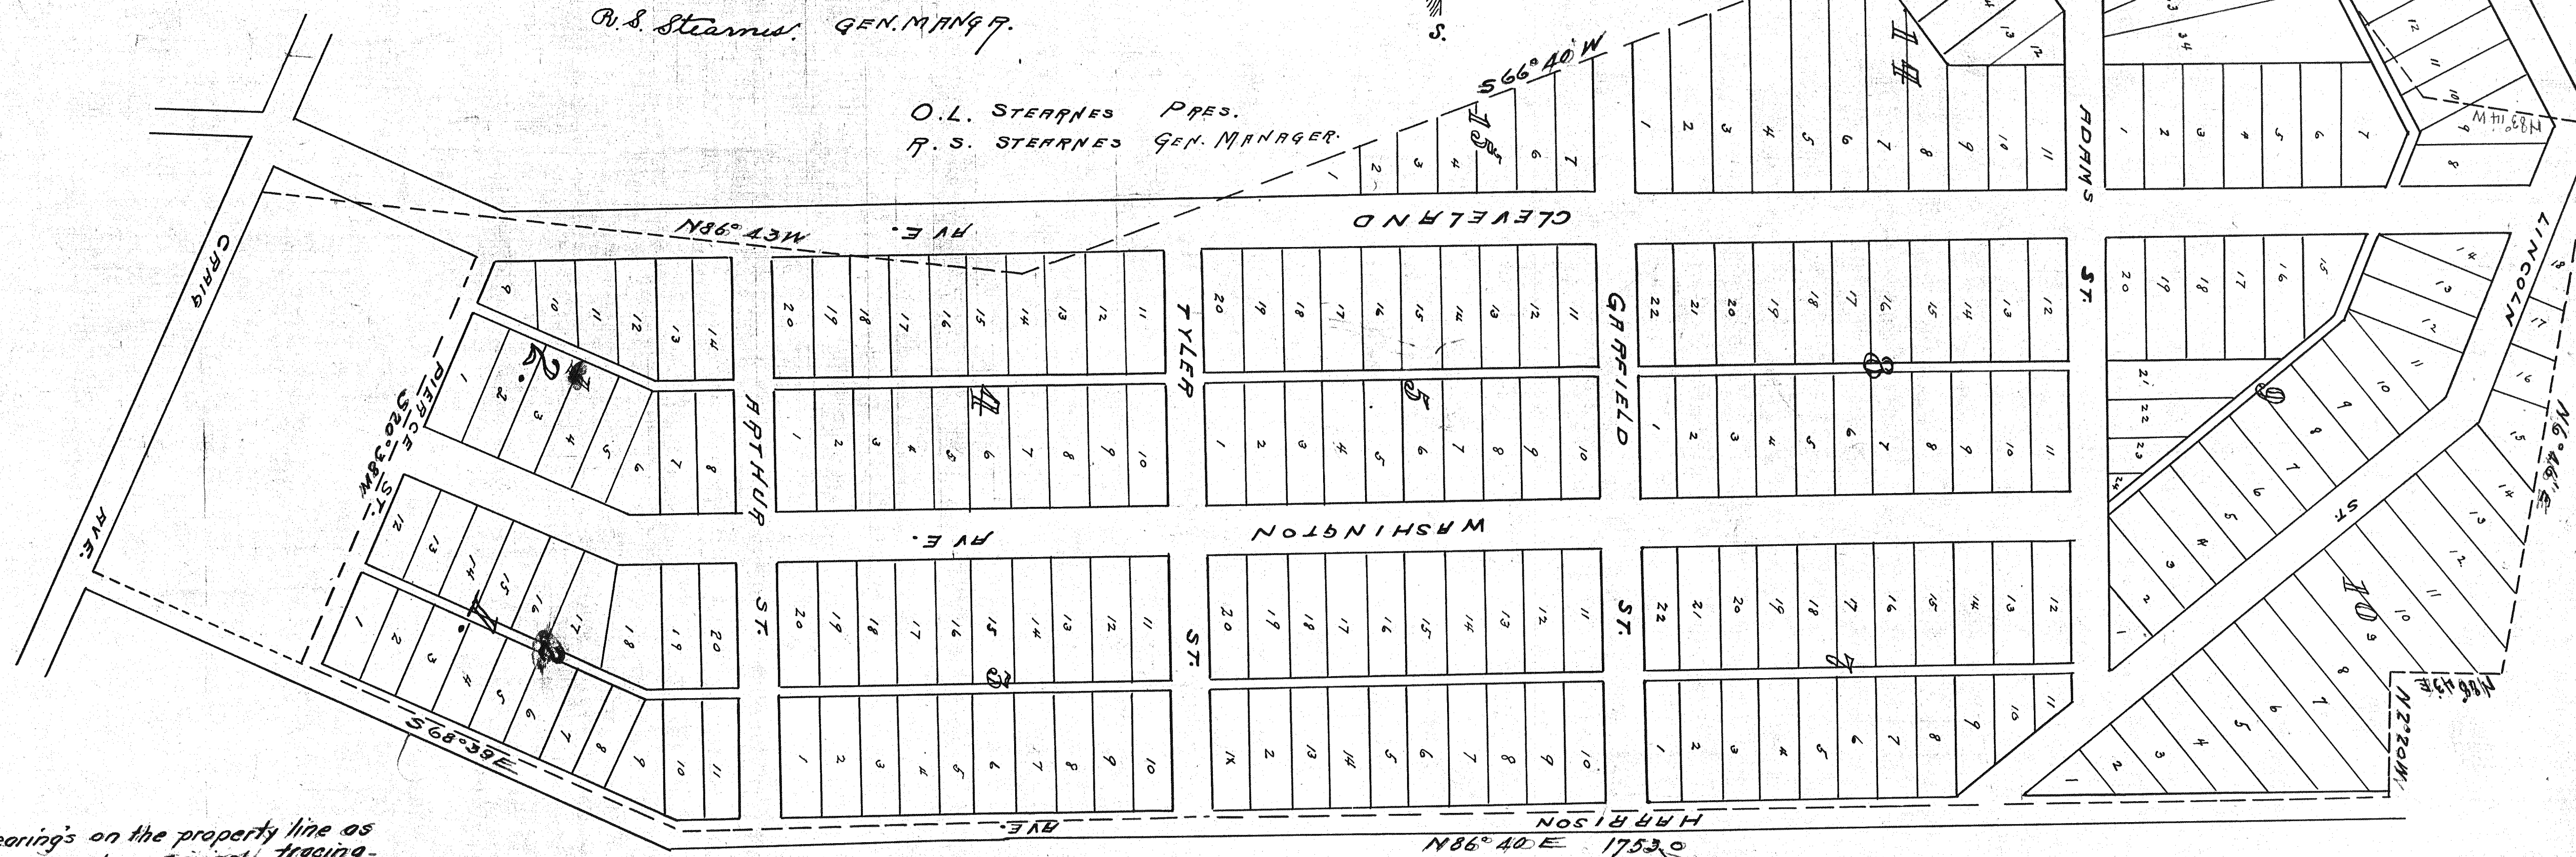

NOTE:- The bearings on the property line as shown, were put on original tracing in PENCIL after tracing was spread in Plot book.

This Tracing made November, 23rd 1927.
from original tracings
filed in the office of the Clerk of the
Circuit Court of Roanoke County at
Salem, Virginia.
Made by. Wm. Pelroy
Checked by. J. R. Hildbrand

SALEM CLUB LAND CO.