


MAP OF PART OF PROPERTY
OWNED BY
STEELTON LAND CO.
SALEM, VA.

SCALE OF FEET
W.H. Staymaker
Engineer.

J.C. Langhorne Pres.
W.E.M. McCarty Gen. Mgr.

NOTE 1
THIS MAP REPRESENTS ONLY PROPERTY
READY FOR SALE JUNE 30, 1890.
ABOUT 3/4 OF COMPANY'S LAND.
NOTE 2
ALL LOTS MARKED WITH A CROSS (+) ON
THIS MAP ARE RESERVED BY COMPANY.
W.H.S.

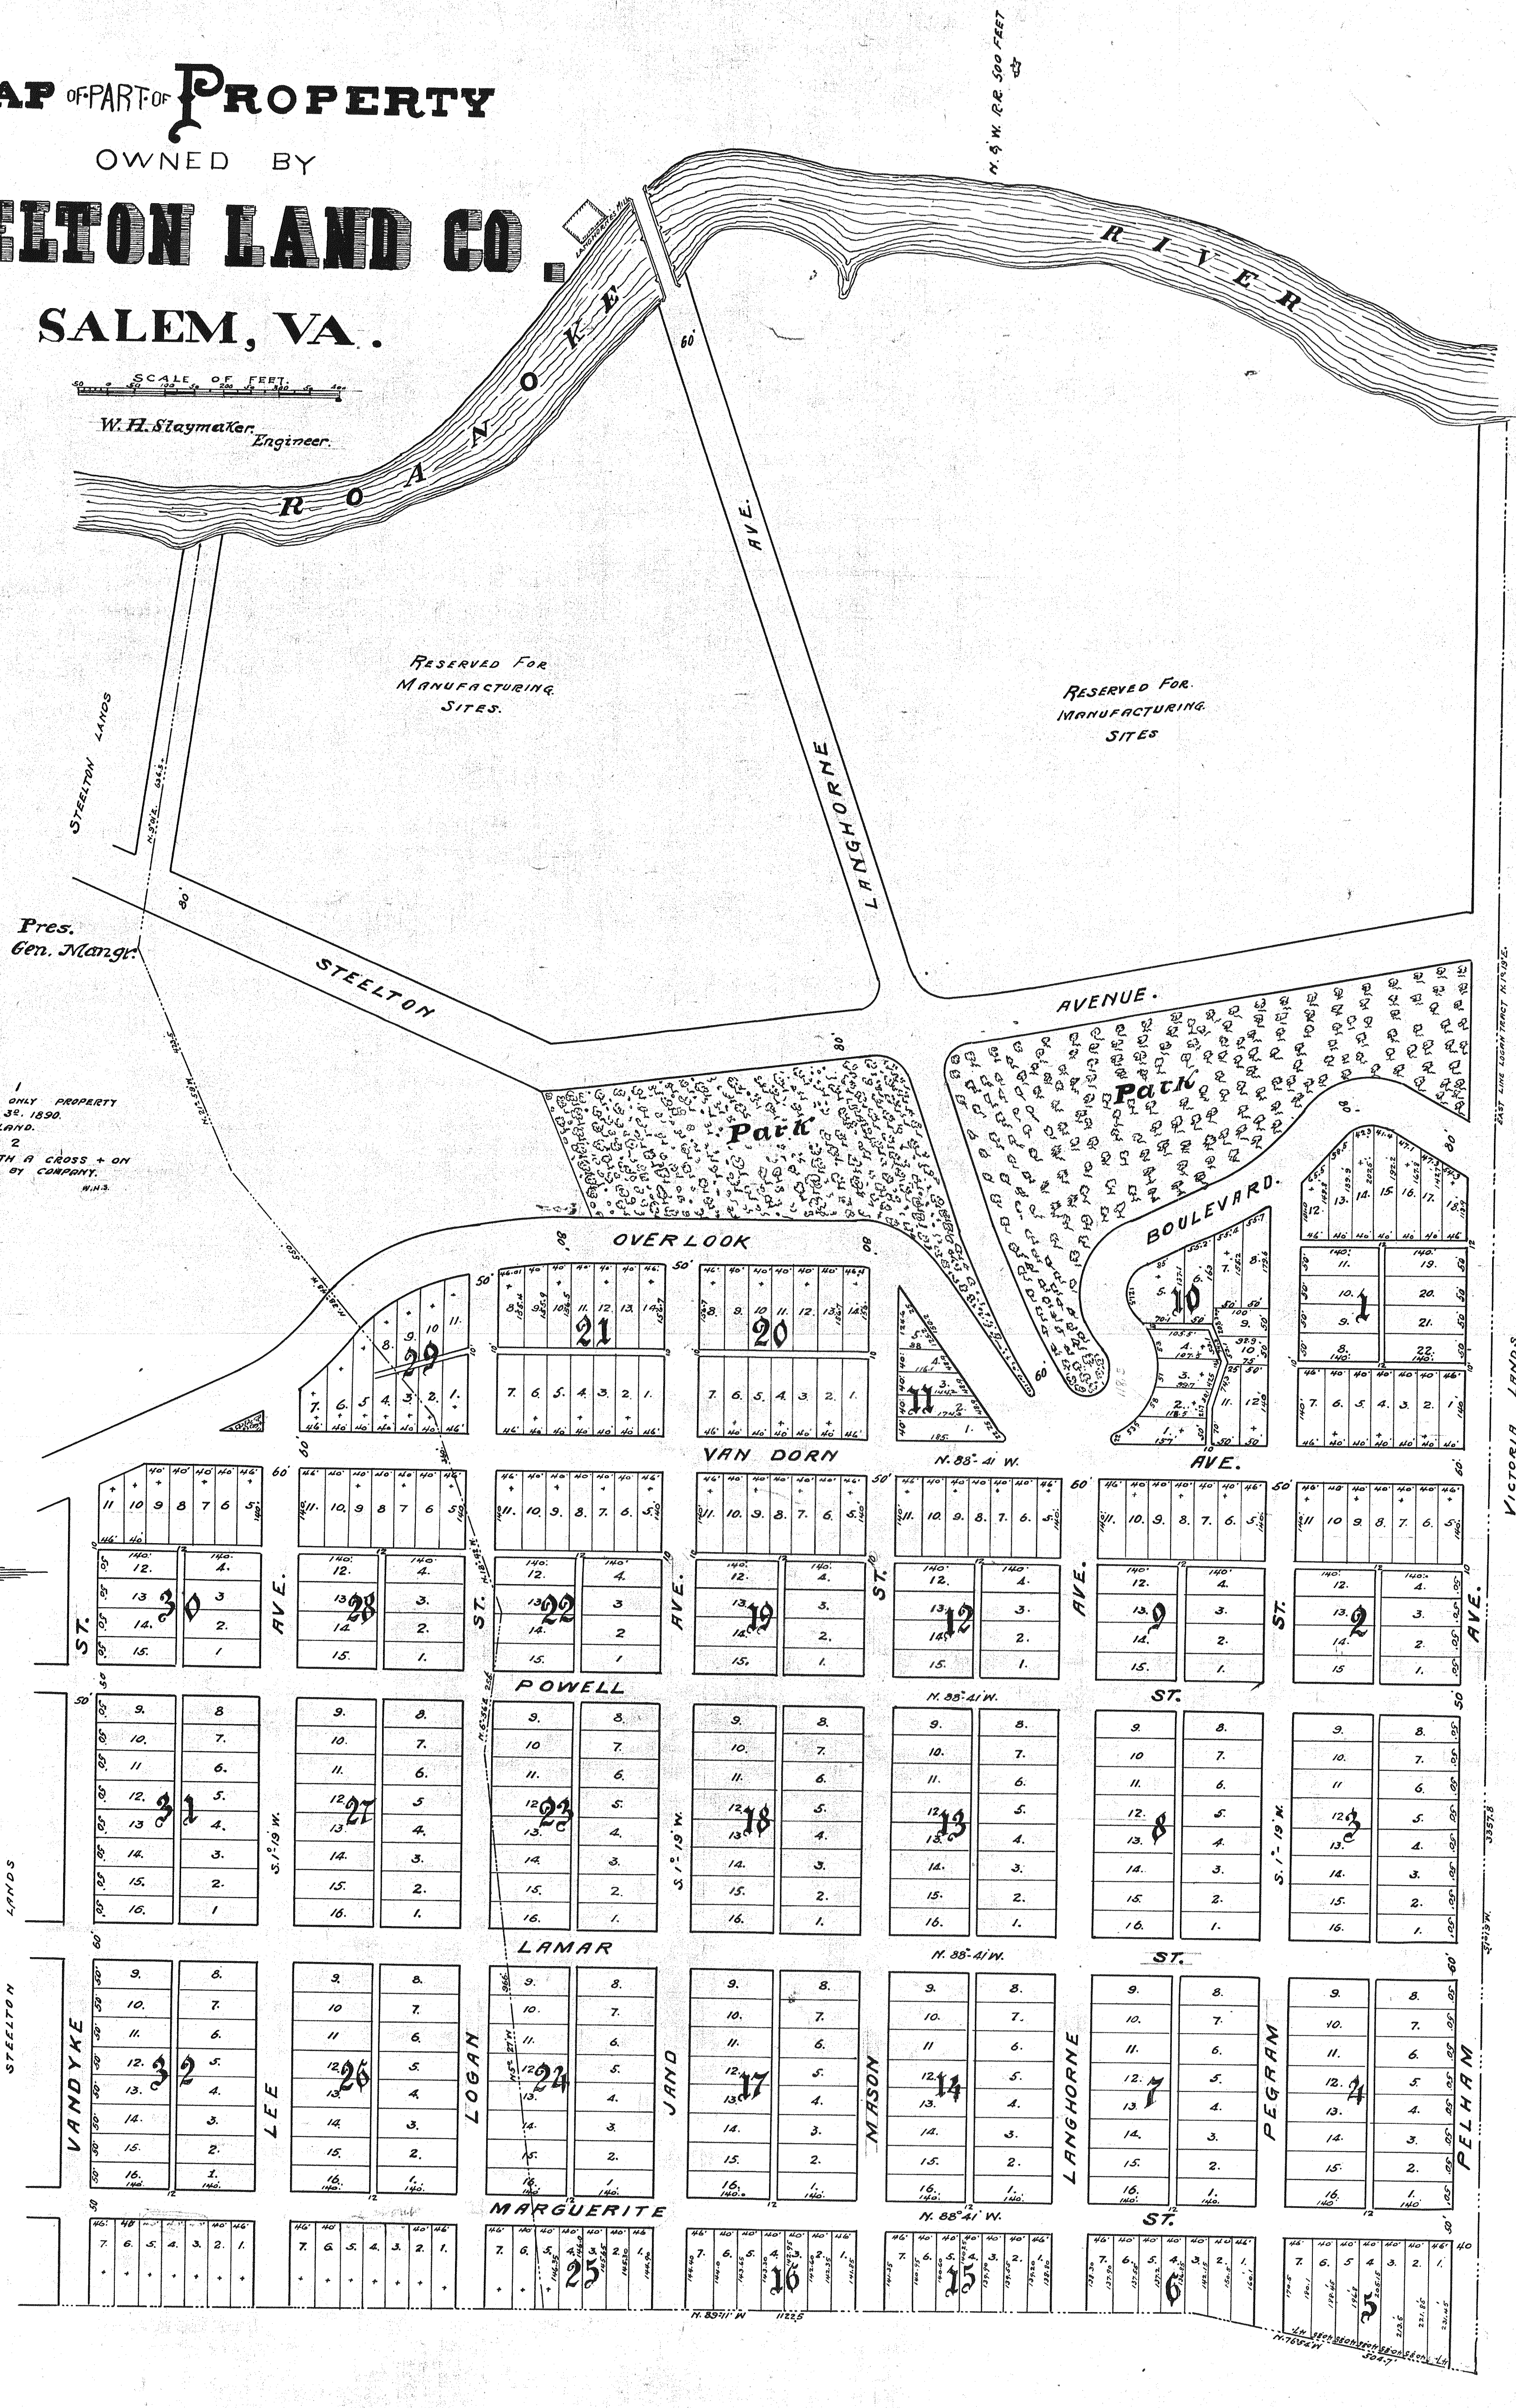

This tracing made November 25th 1927.
From original Blue Print
Filed in the Office of the Clerk of the
Circuit Court of Roanoke County, at
Salem, Virginia.

Made by W.H. Staymaker
Checked by J.C. Langhorne