


125
34
13-9

Property
for
W. D. F. Duval

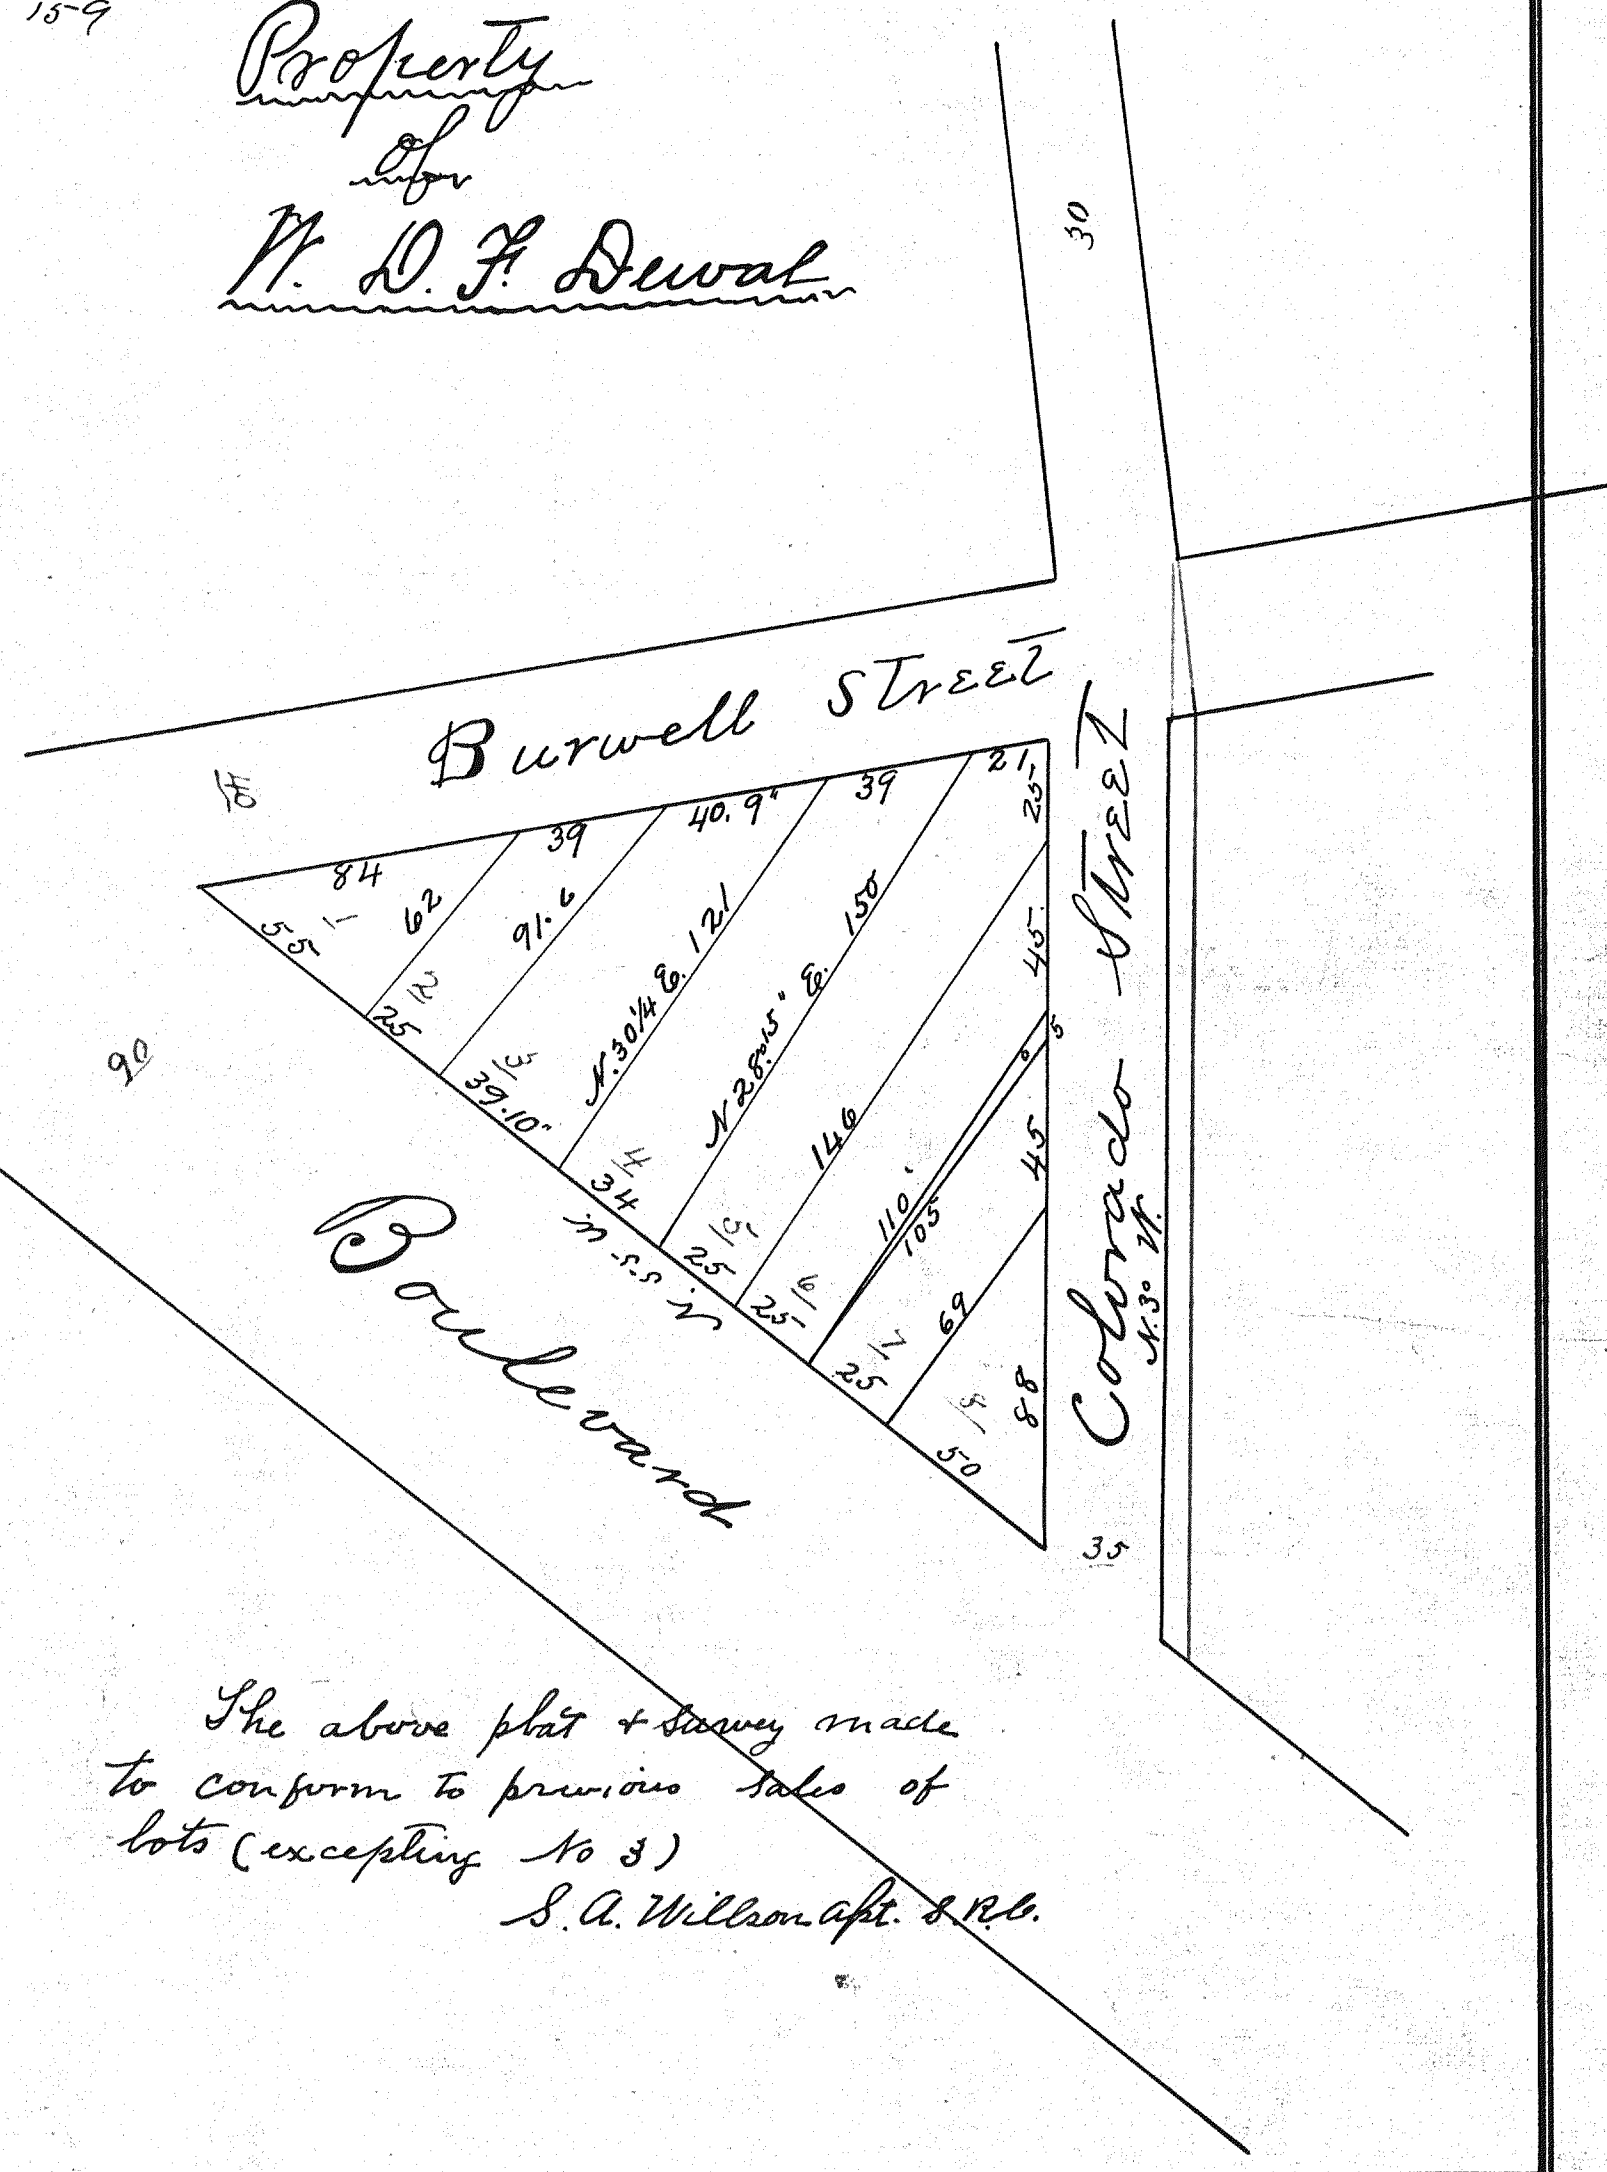


The above plat & survey made
to conform to previous sales of
lots (excepting No 3)
S. A. Williams & Co.

This tracing made November 20, 1927 from
original map filed in the Office of the Clerk
of the Circuit Court of Roanoke County, Va.
Made by J. R. Hillhouse
checked by Wm. Palmer.


MAP OF PROPERTY OWNED BY B & O LAND COMPANY, SALEM VA.

H. G. Brown Pres.


Note: The lots marked O were
sold at 2nd Sale by W.W.
Ballard Com'n on May
27th 1898.

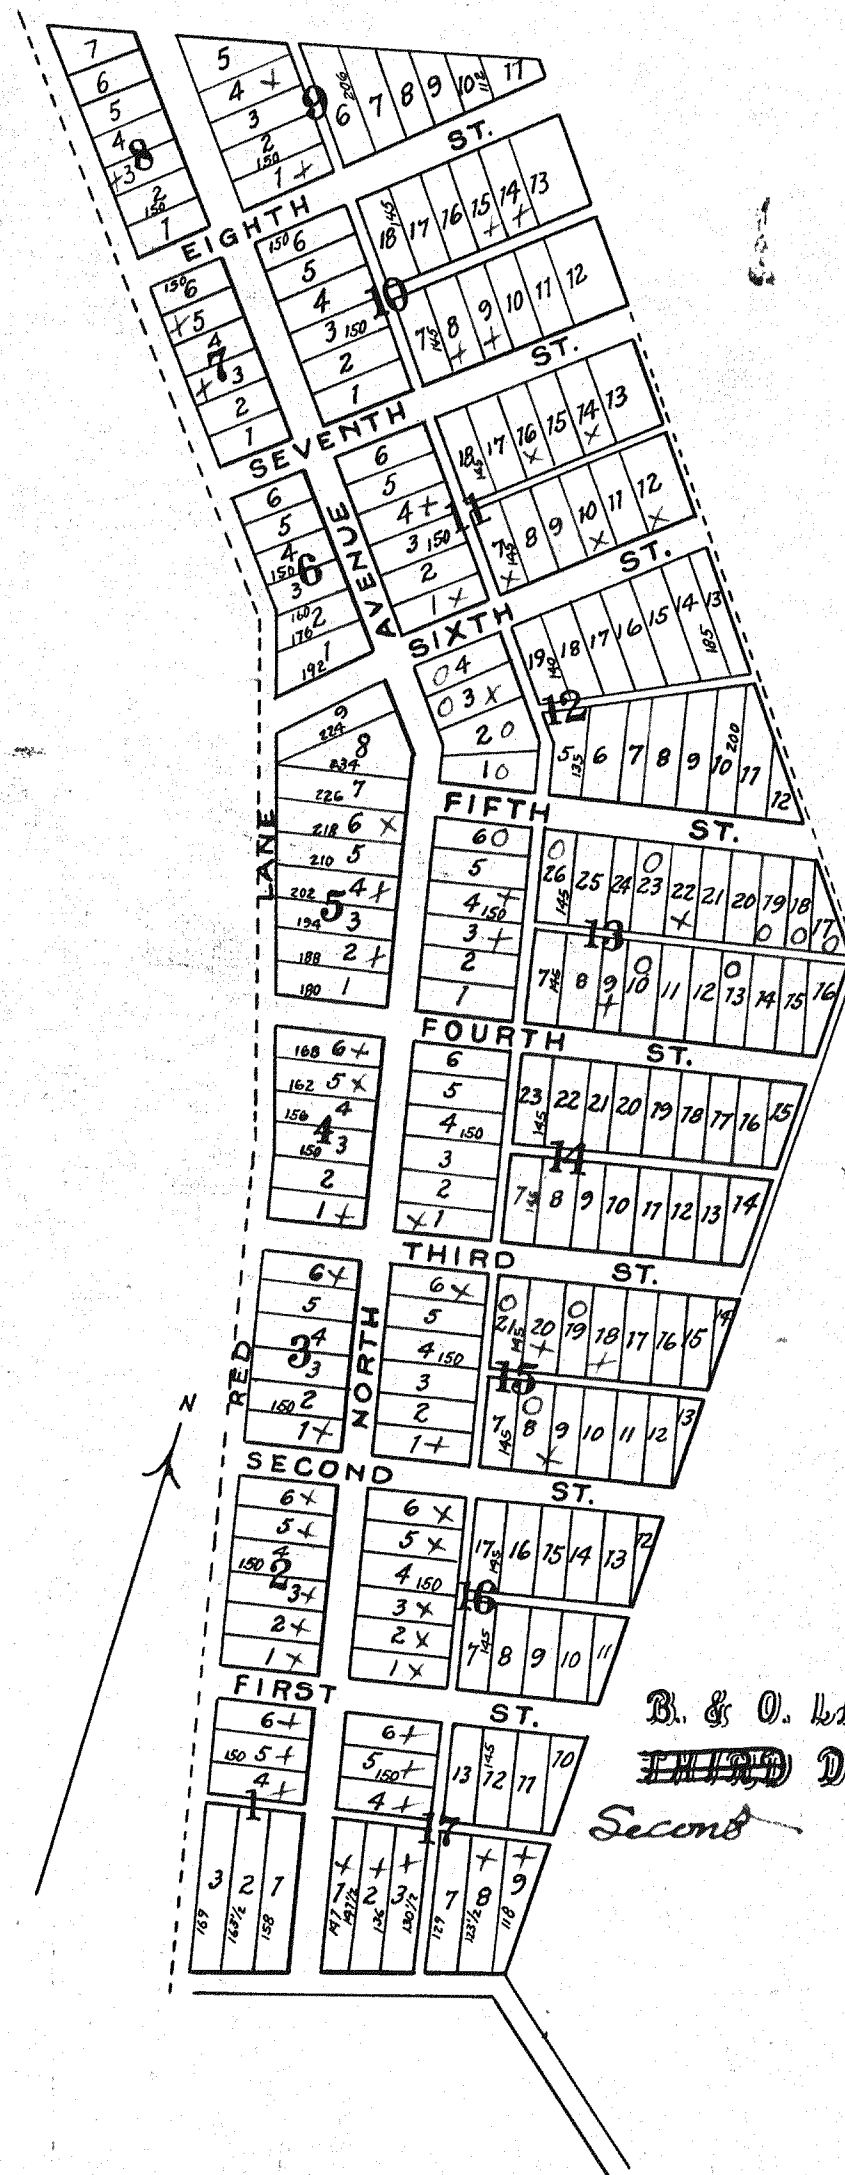

B. & O. LAND CO.
THIRD DIVISION.
Second

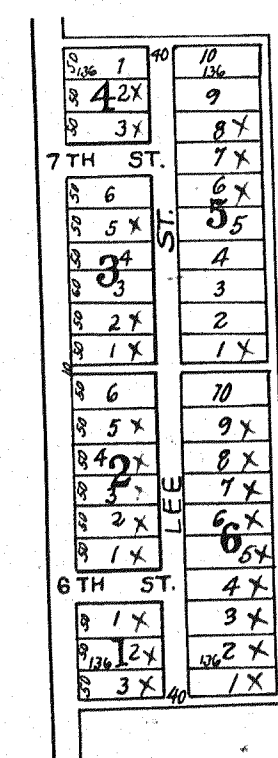

B. & O. LAND CO.
SECOND DIVISION.
Small Map

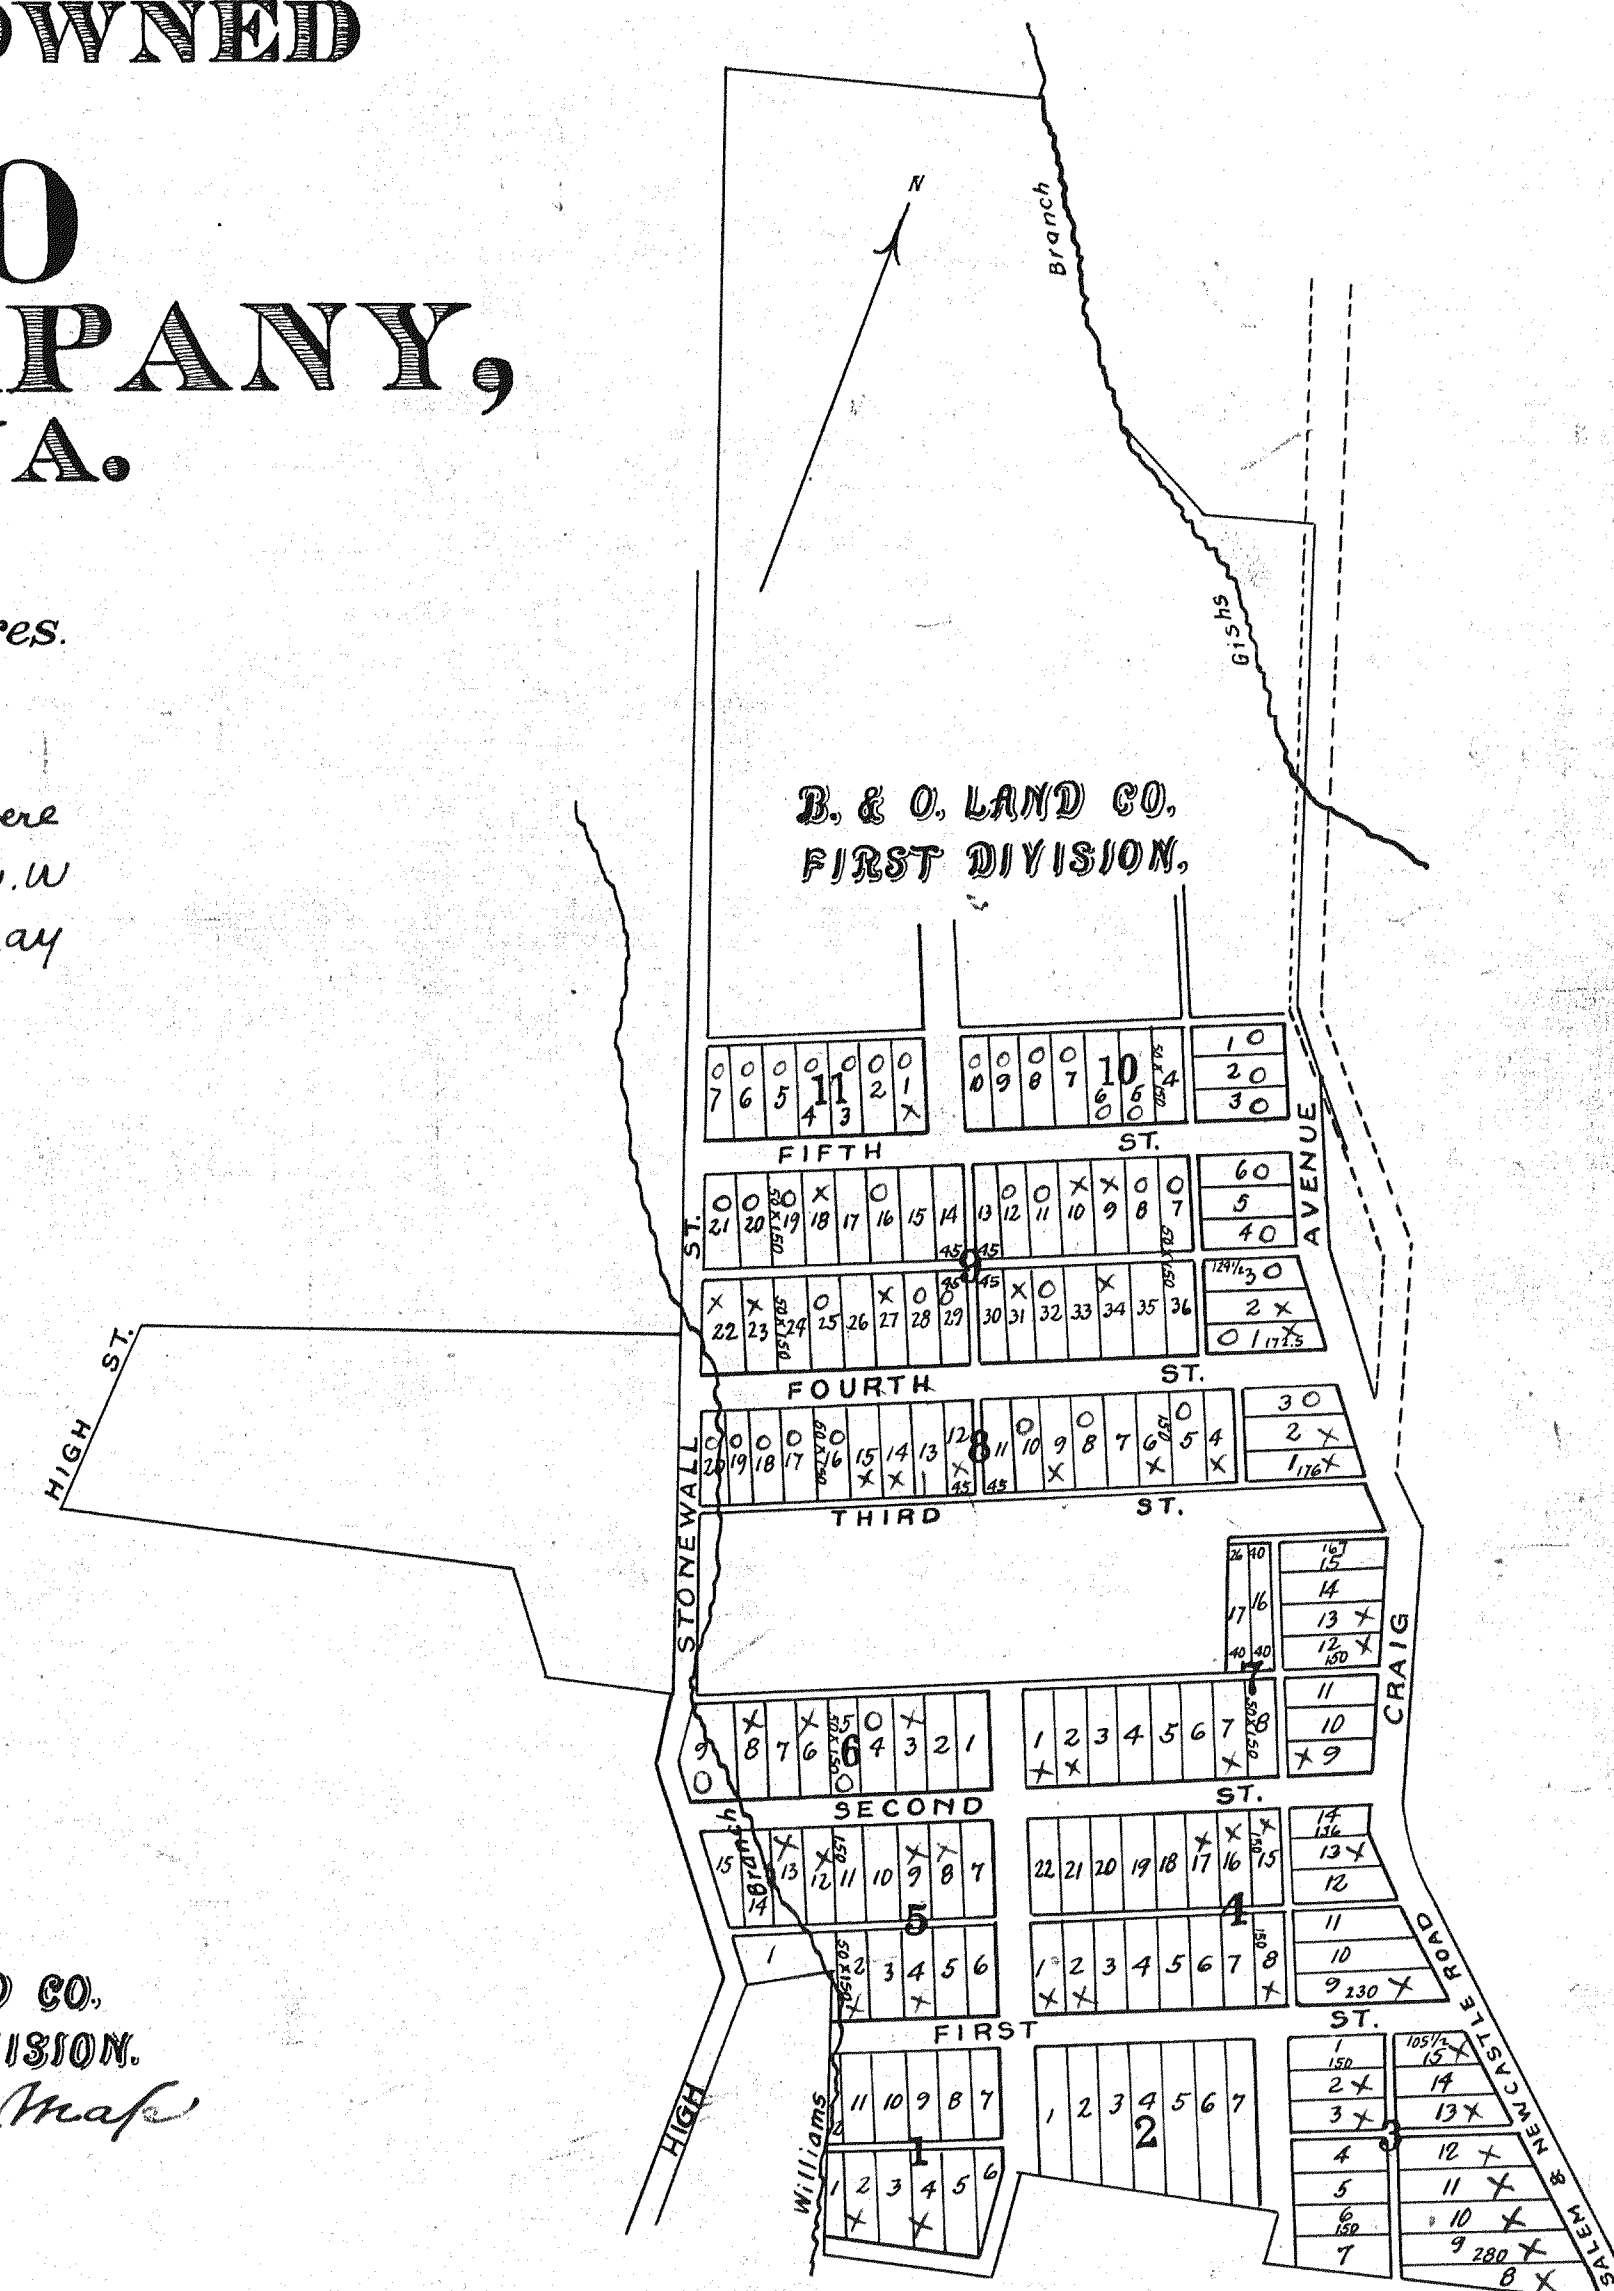

B. & O. LAND CO.
FIRST DIVISION.