


Fairview Cemetery

Roanoke, Va.


Scale: 1"=60'
1890.

Dunlap and Barnett Eng'rs

38

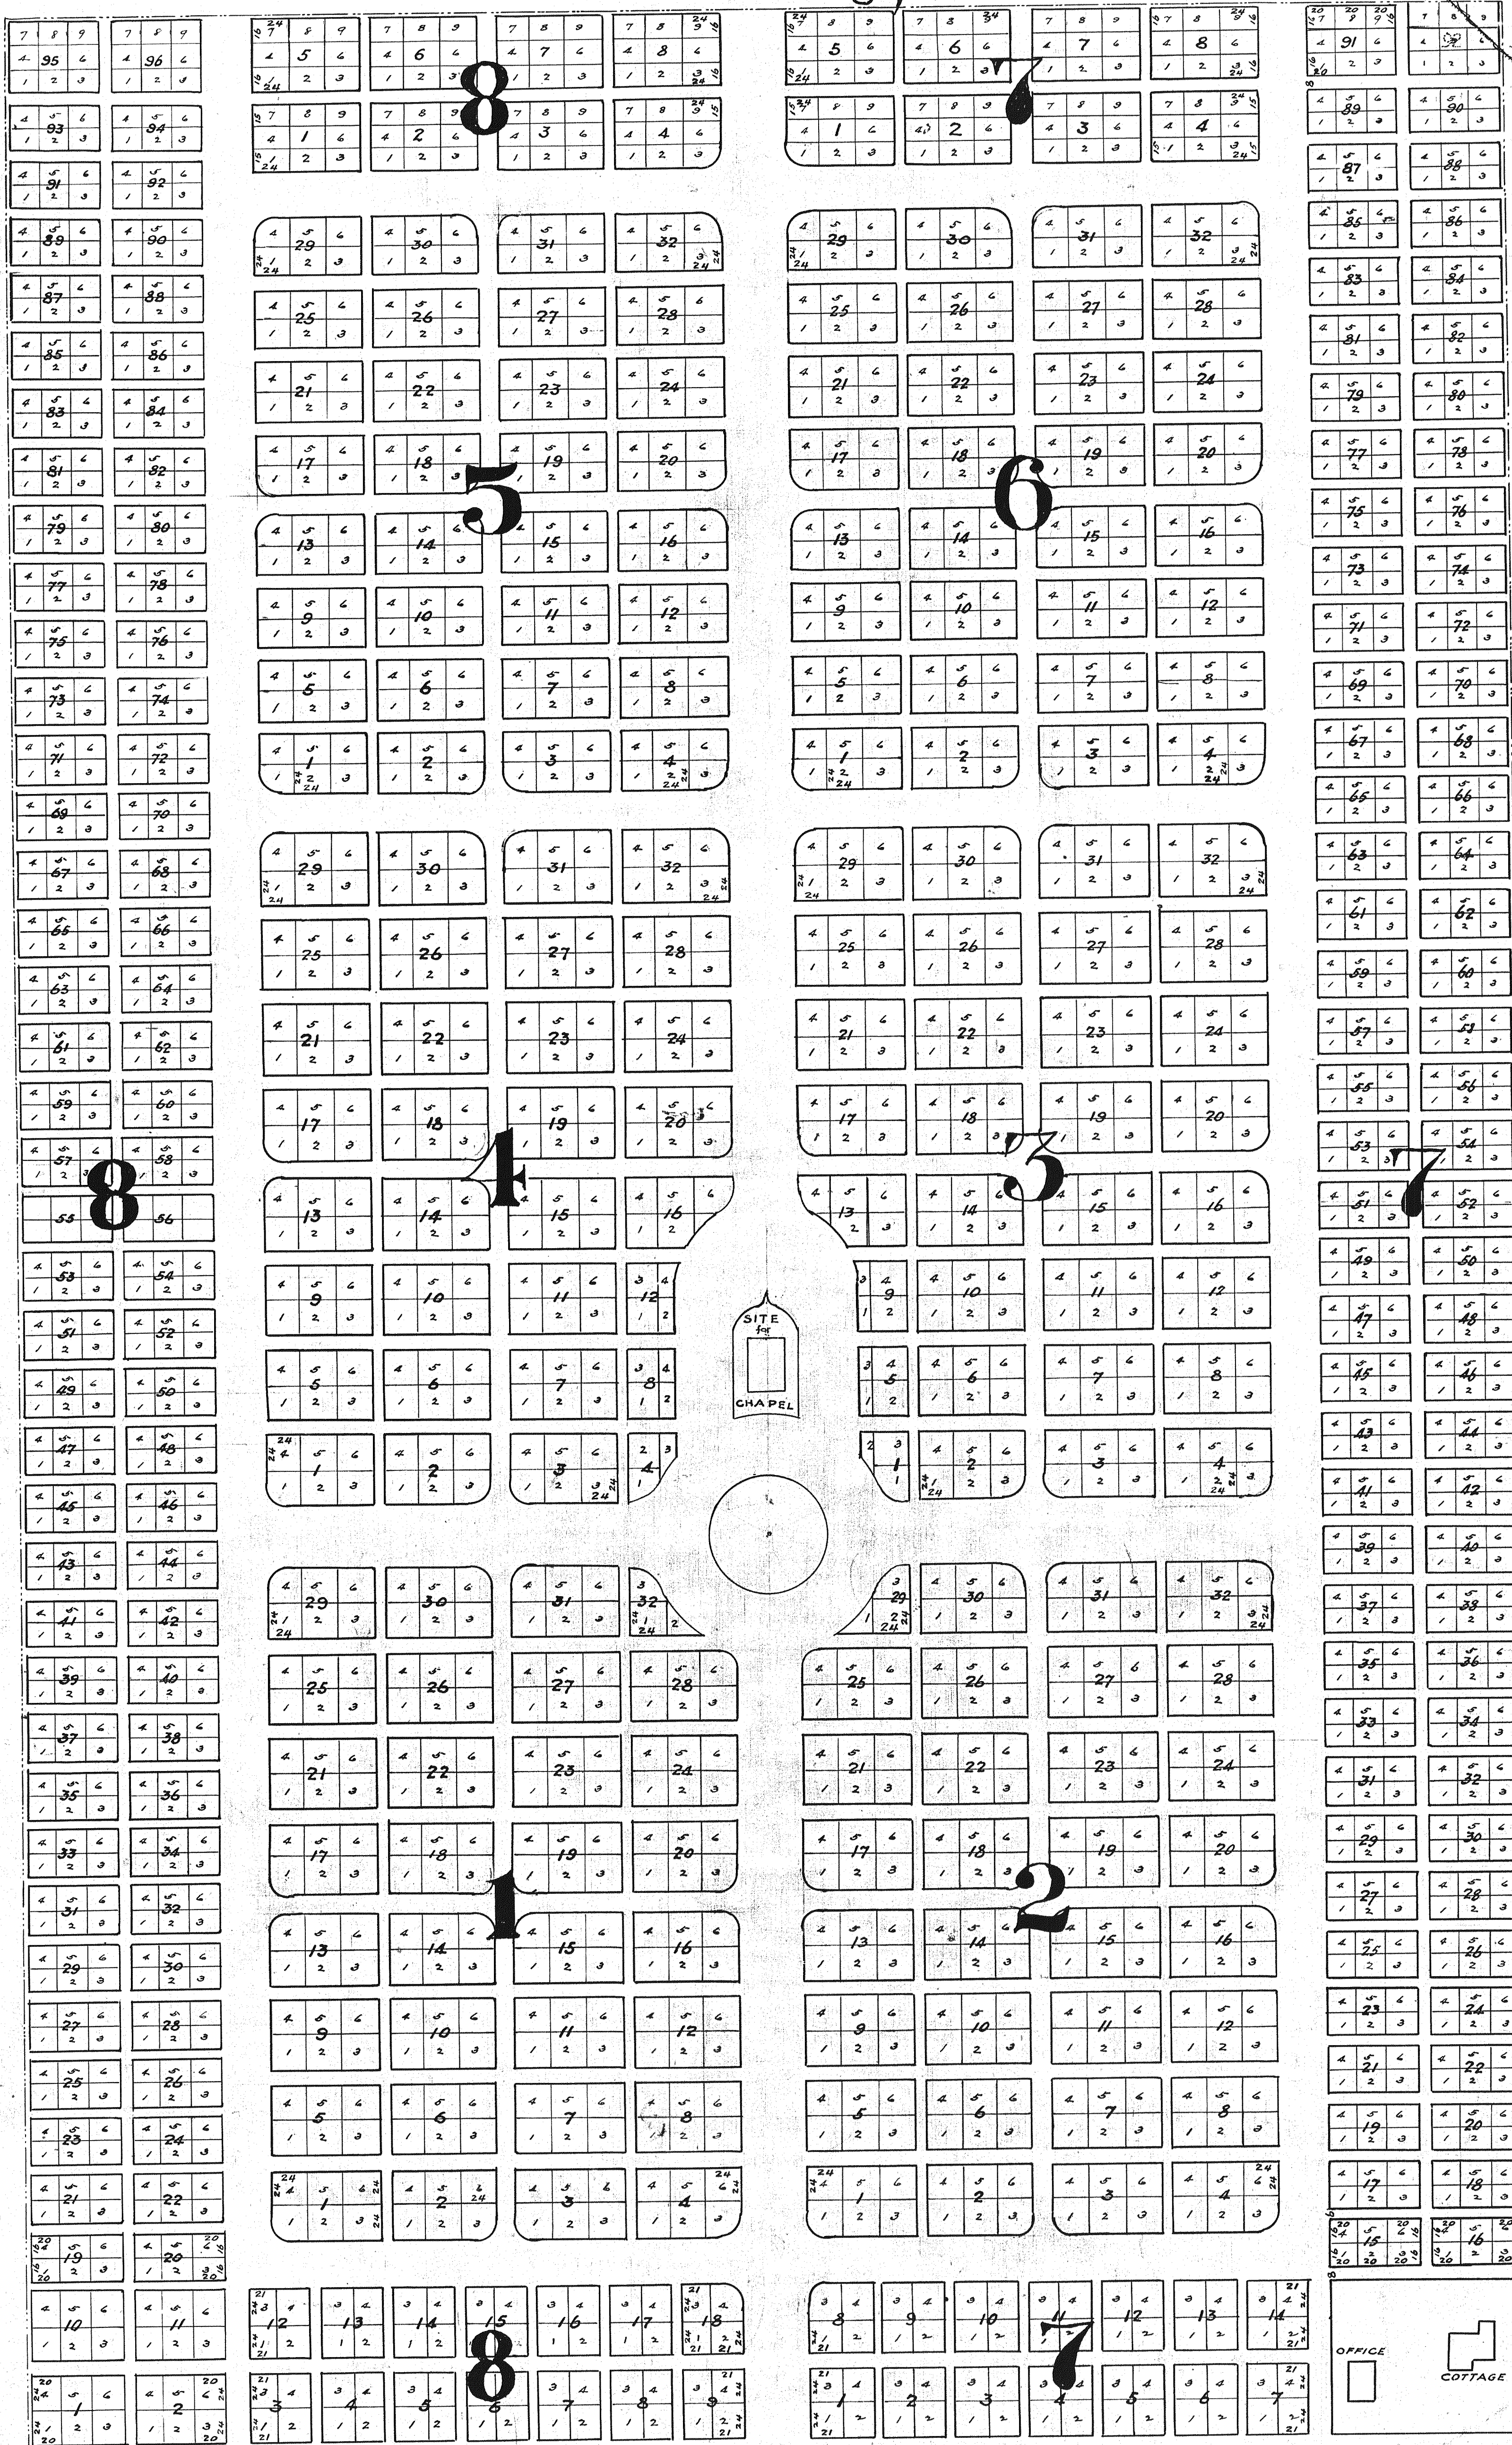

State of Virginia
City of Roanoke
I, J. H. Featherston, a Notary Public for the City of Roanoke in the State of Virginia, do hereby certify that W. H. Moorman, President and C. W. C. Moorman, Secretary, whose names are signed to the foregoing writing bearing date on the 12th day of May 1891, acknowledged the same before me in my City aforesaid. Given under my hand this 13th day of May 1891.
J. H. Featherston, N.
In the Clerk's Office of the Court of Roanoke County the 19th day of May 1891, this plat was presented and with the certificates all concerned submitted to record. Teste. W. H. Moorman, Clerk.

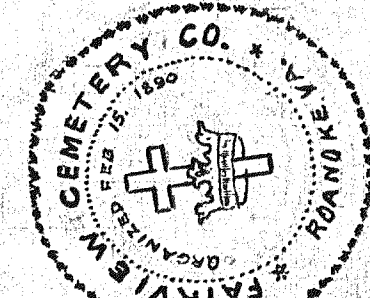

This instrument made this 12th day of May 1891 by the Fairview Cemetery Company, witnesses that the subdivision of a tract of land owned by said Company as appears in the annexed plat is with the consent and in accordance with the desire of each of the said Fairview Cemetery Company, witnesses the signature of the President and the corporate seal of said Fairview Cemetery Company, attested by its Secretary the day and year above written.
W. H. Moorman, President.
C. W. C. Moorman, Secretary.

This tracing made December 15th 1927 from original Blue Print filed in the office of the Clerk of the Circuit Court of Roanoke County at Roanoke, Virginia.
Made by J. H. Featherston
Checked by J. H. Featherston